

RIDGE
61.750

WINDOW HEAD
58.535

WINDOW SILL
57.025

SECOND FLOOR FFL
56.122

WINDOW HEAD
55.535

WINDOW SILL
54.025


FIRST FLOOR FFL
53.137

WINDOW HEAD
52.610

WINDOW SILL
51.100

GROUND FLOOR FFL
50.175

LOWER GRD FLOOR FFL
46.910

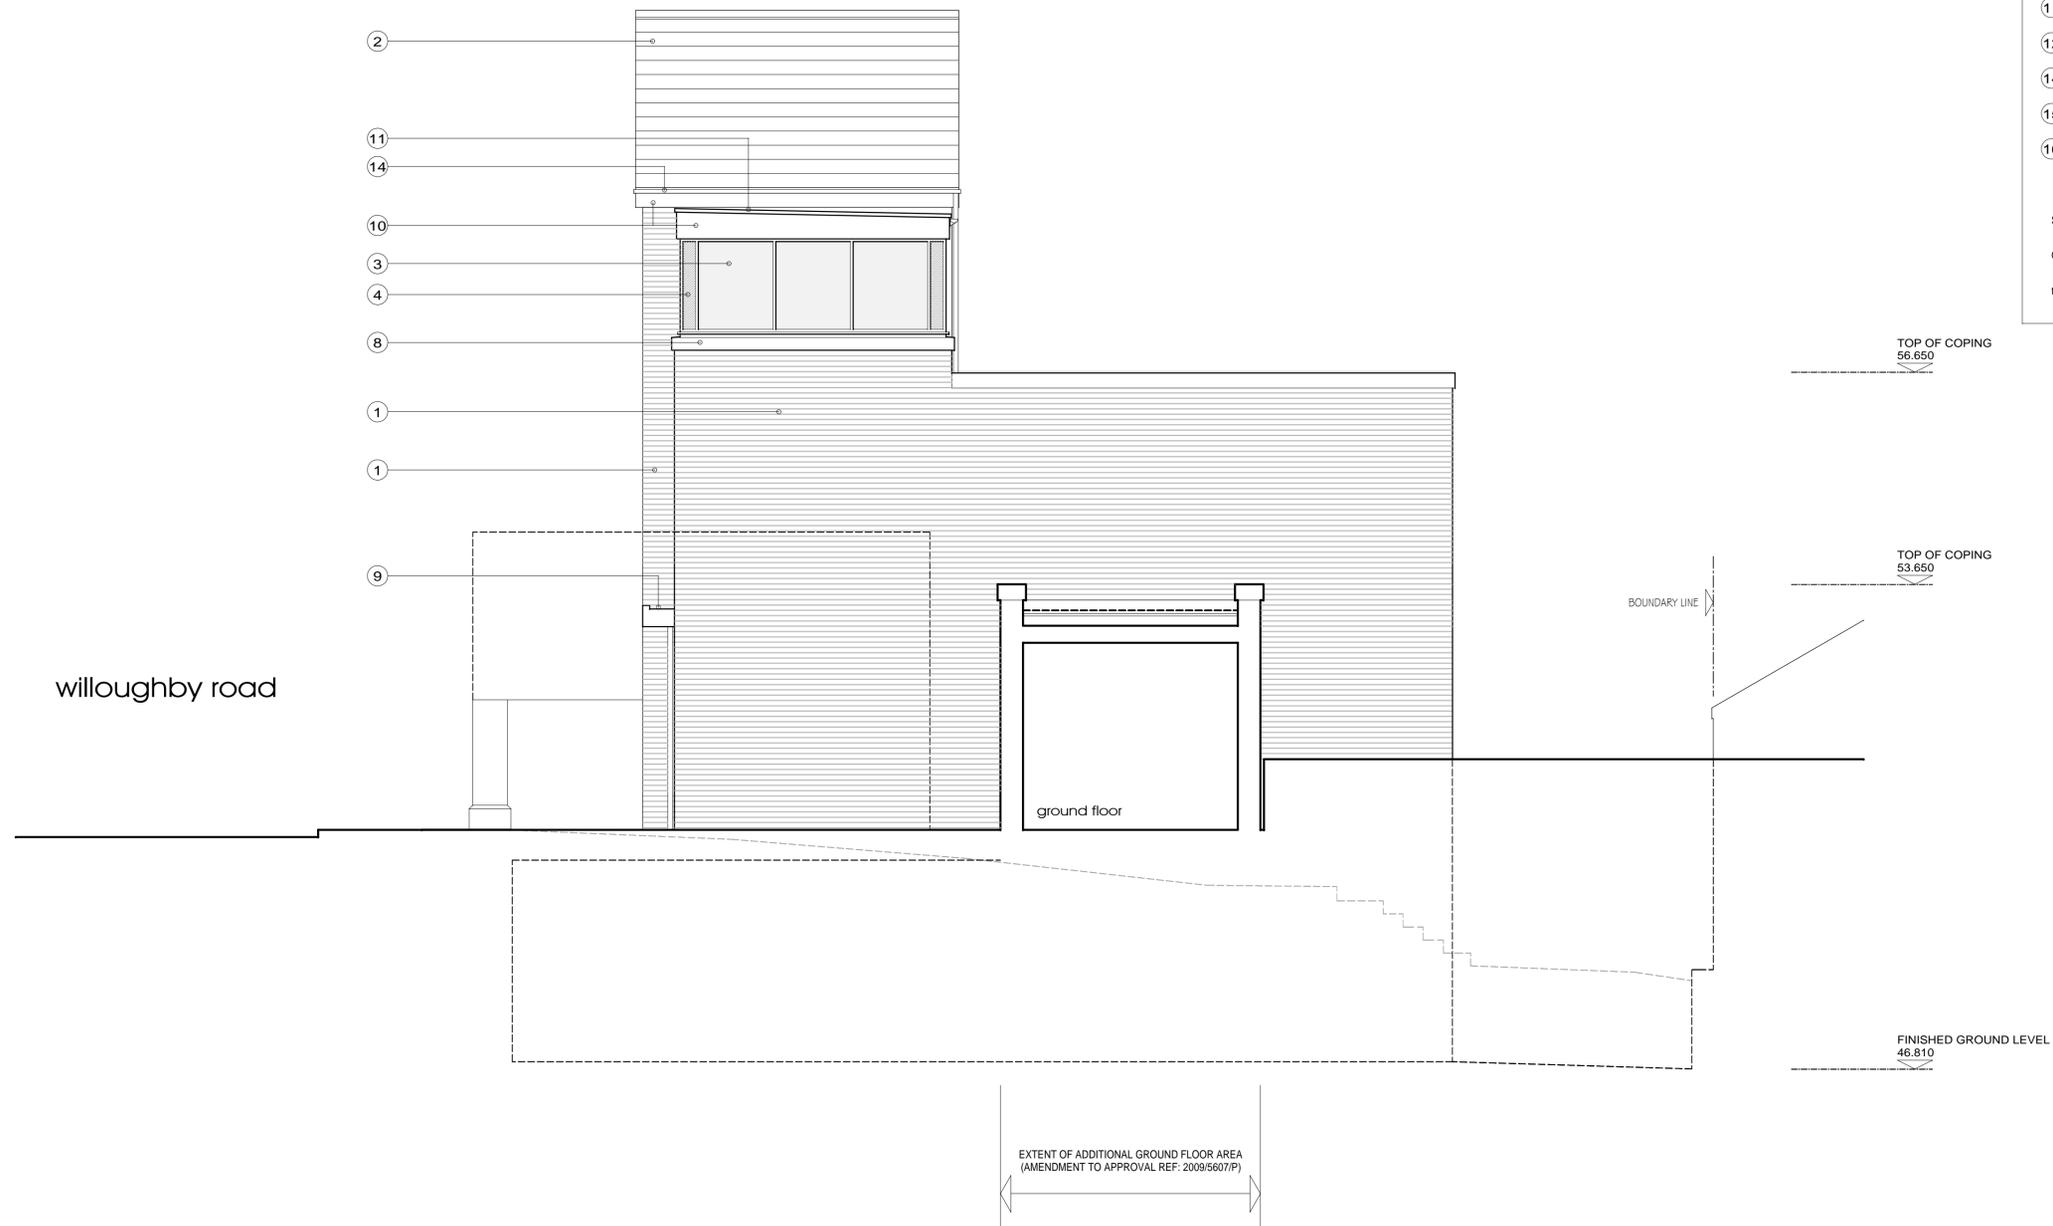

EXTERNAL MATERIAL KEY	
①	FACING BRICKWORK
②	NATURAL SLATE PITCHED ROOF COVERING
③	DOUBLE GLAZED WINDOWS WITH DARK GREY ALUMINIUM THERMALLY BROKEN FRAMES
④	OPAQUE GLASS SPANDREL PANEL
⑤	RECON STONE LINTOL
⑧	RECON STONE SILL/COPING
⑨	POLISHED STAINLESS STEEL CANOPY
⑩	WHITE PAINTED TIMBER FASCIA/BARGEBOARD
⑪	CODE 5 LEAD FLAT ROOF COVERING
⑫	HARDWOOD ENTRANCE DOOR
⑭	BLACK UPVC HALF-ROUND GUTTER
⑮	DOUBLE GLAZED SLIDING DOOR/SCREEN WITH DARK GREY ALUMINIUM THERMALLY BROKEN FRAMES
⑯	FRAMELESS GLASS BALUSTRADING (LAMINATED SAFETY GLASS)
SG	INDICATES SAFETY GLASS TO BS 6206
OG	INDICATES OBSCURE GLAZING (TO BATHROOMS)
tv	INDICATES ADJUSTABLE TRICKLE VENT TO WINDOW HEAD

proposed side (south) elevation