



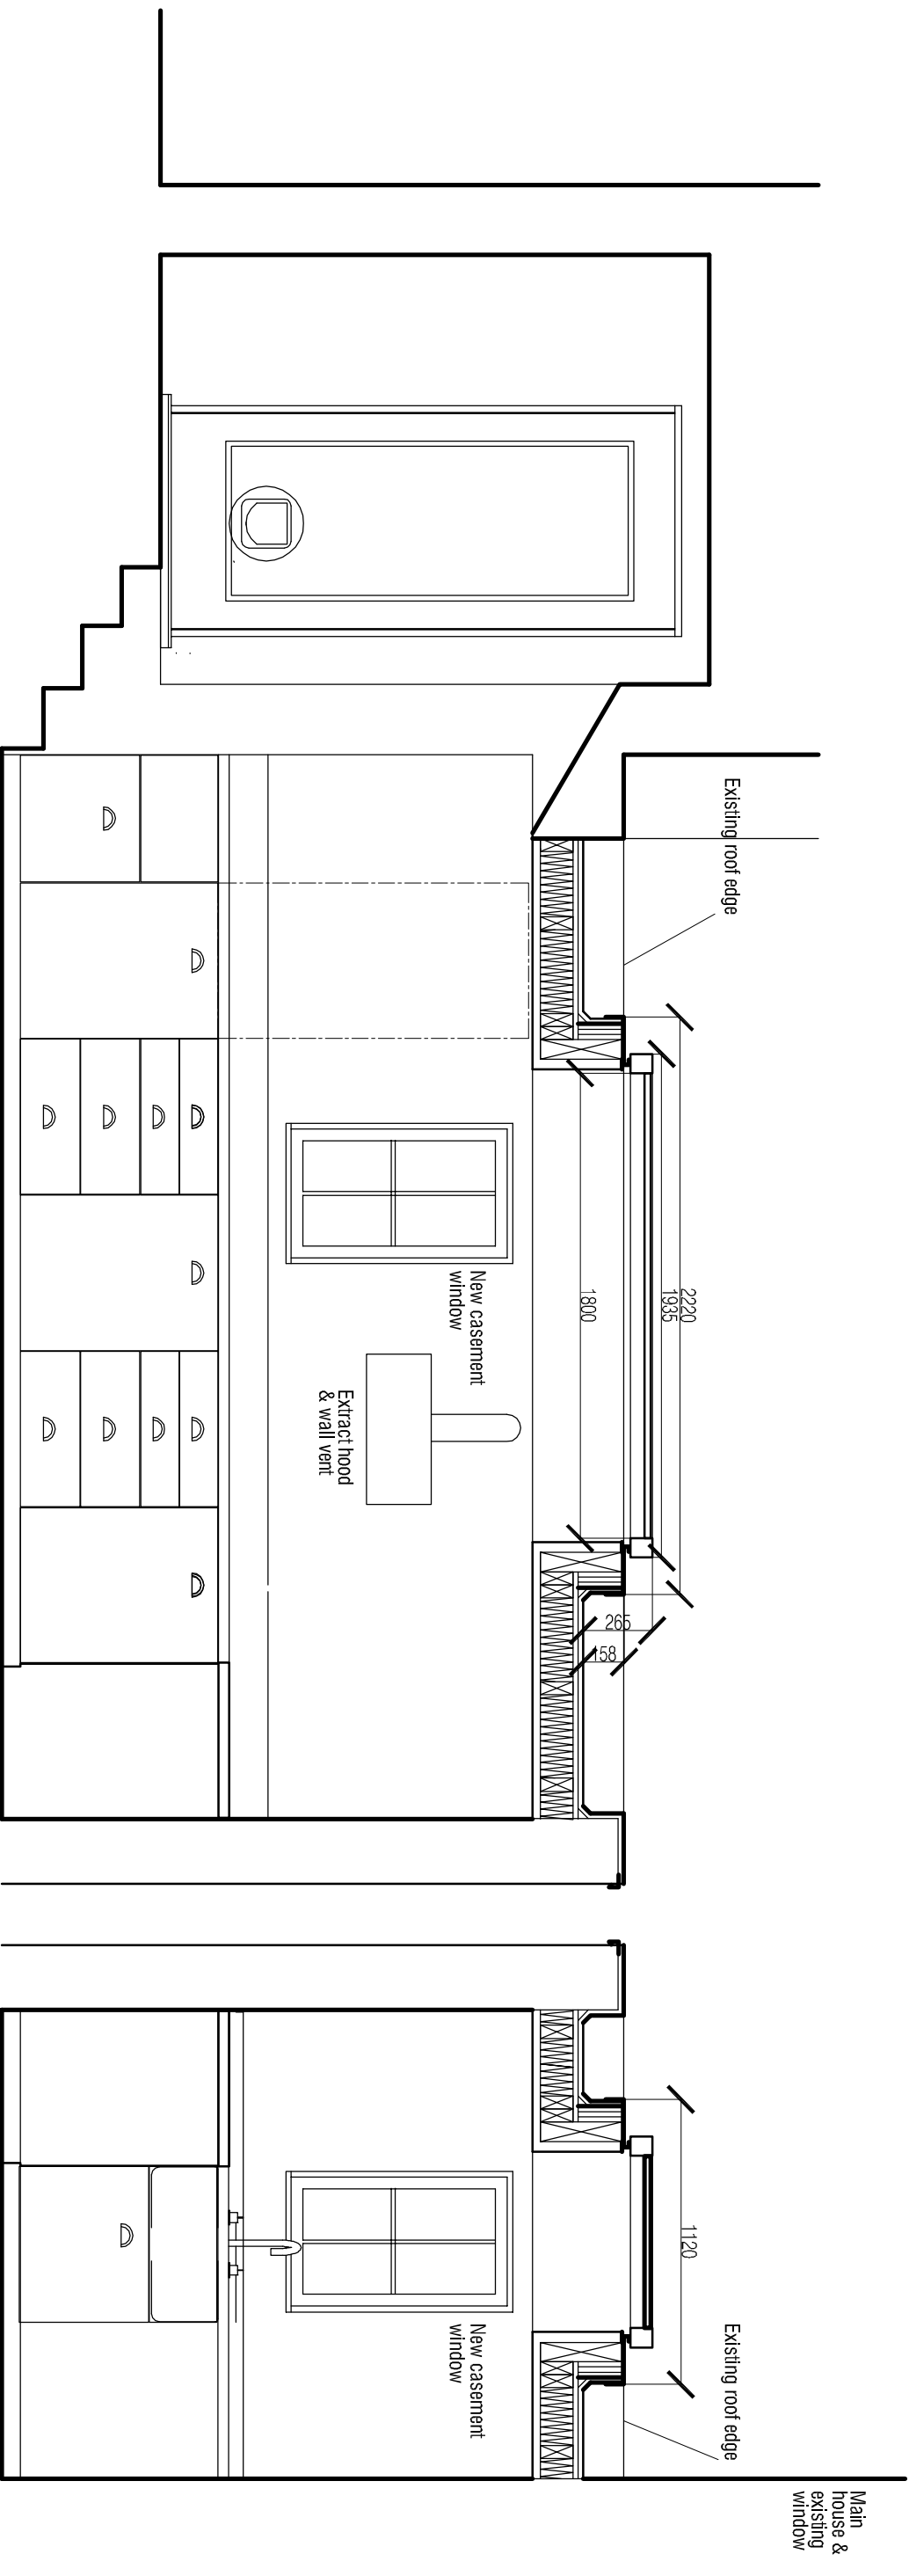

Long Section

Cross Section

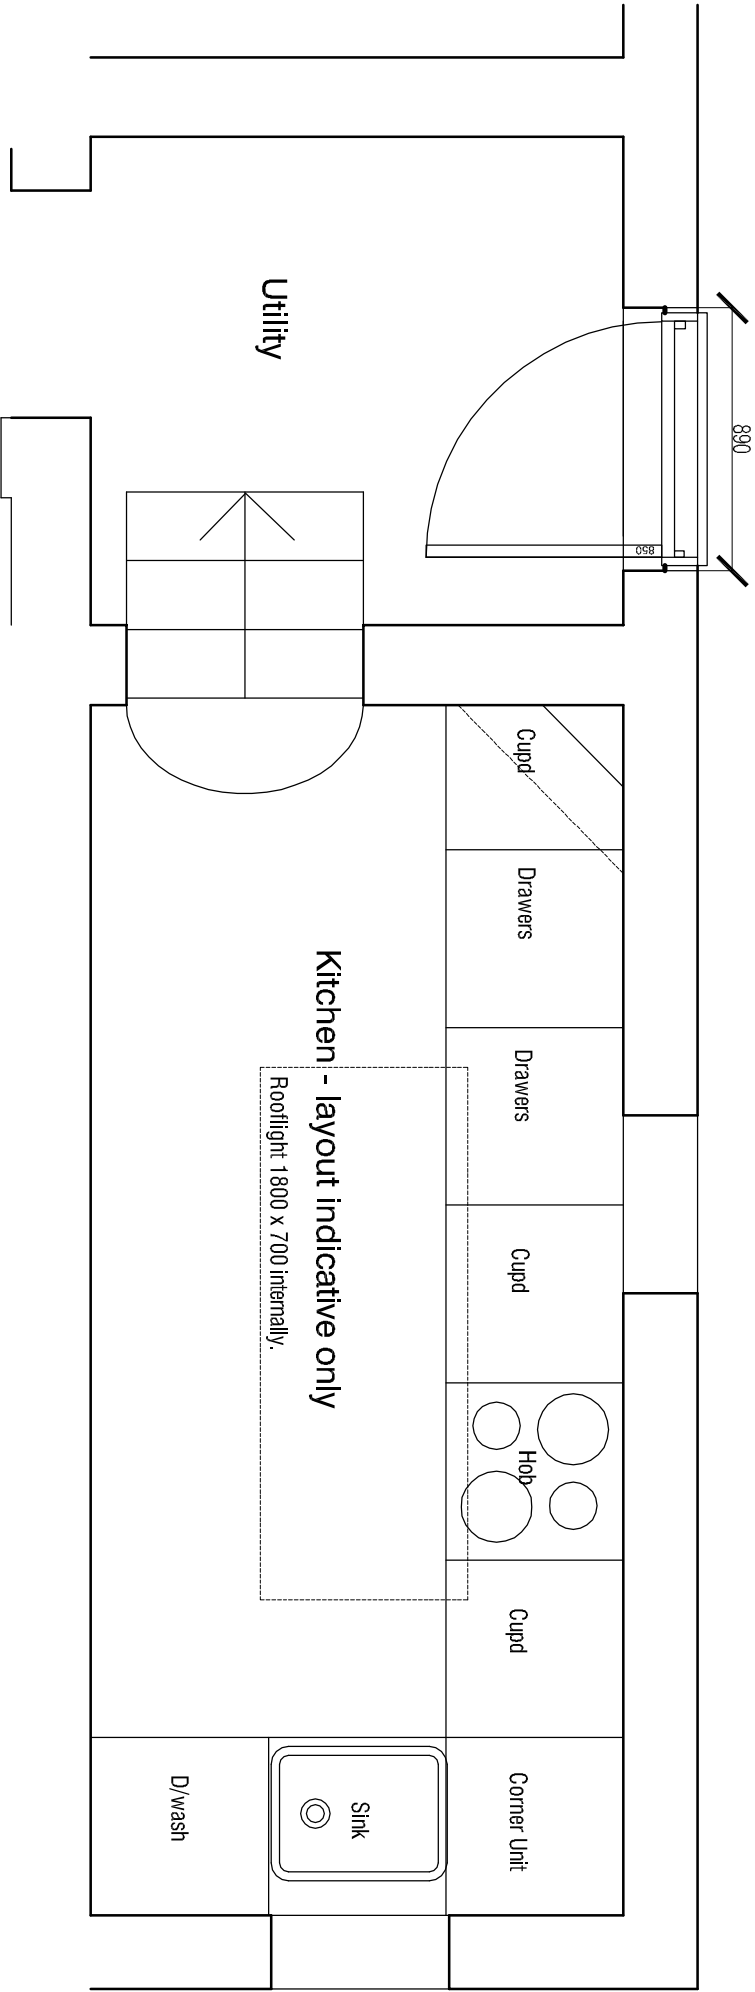

John Malet-Bates Architect

4 Ferncroft Avenue, London, NW3 7PH
07947 744 203
john.jmba@talktalk.net

Project
Annesley Lodge Flat 2 Alterations

Dwg Title
Extension Rooflight Detail

Date 14/05 Scale 1:25(A3) Project No. 14/53 Dwg No. 05 Revn A