


NORTH EAST (SIDE) ELEVATION

IAN HUNT ASSOCIATES

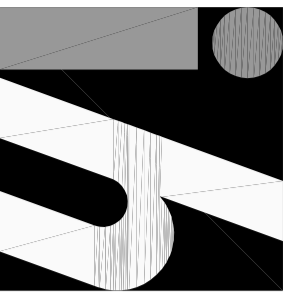


Oakwood House
 14 High Tree Drive Earley
 Reading Berkshire RG6 1EU
 0118 935 3655
 info@ihaid.co.uk

Project
 Proposed Extension & Alterations
 at Flat 3, 140 Goldhurst Terrace,
 London, NW6 3HP

Client
 Bankway Properties Ltd

Title
 Proposed North East (Side) Elevation

Revision
 A: Side Elevation revised - 31 July 2014

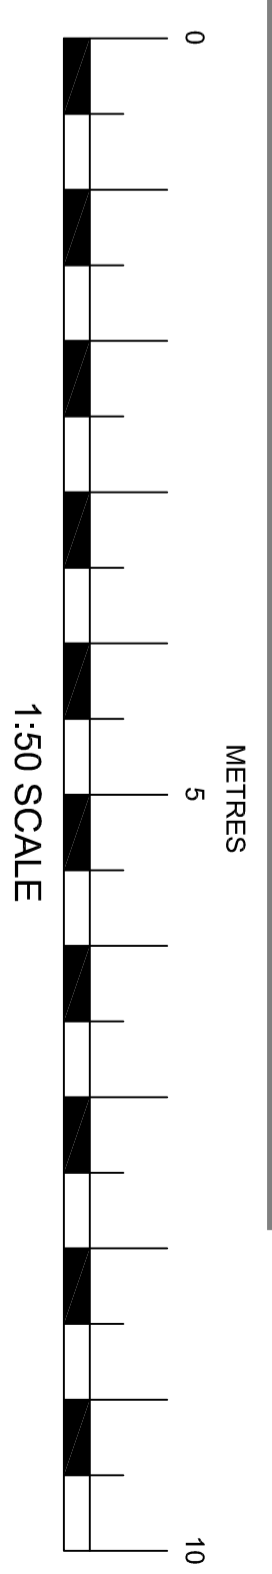

Drawn
 TM

Scale
 1:50 @ A2

Date
 June 2014

Rev
 A

Drawing No
1188.14

All dimensions to be checked on site prior to the commencement of any construction. This drawing may not be reproduced in any part or form without the written consent of Ian Hunt Associates Ltd.

ALL COPYRIGHTS RESERVED

A2