


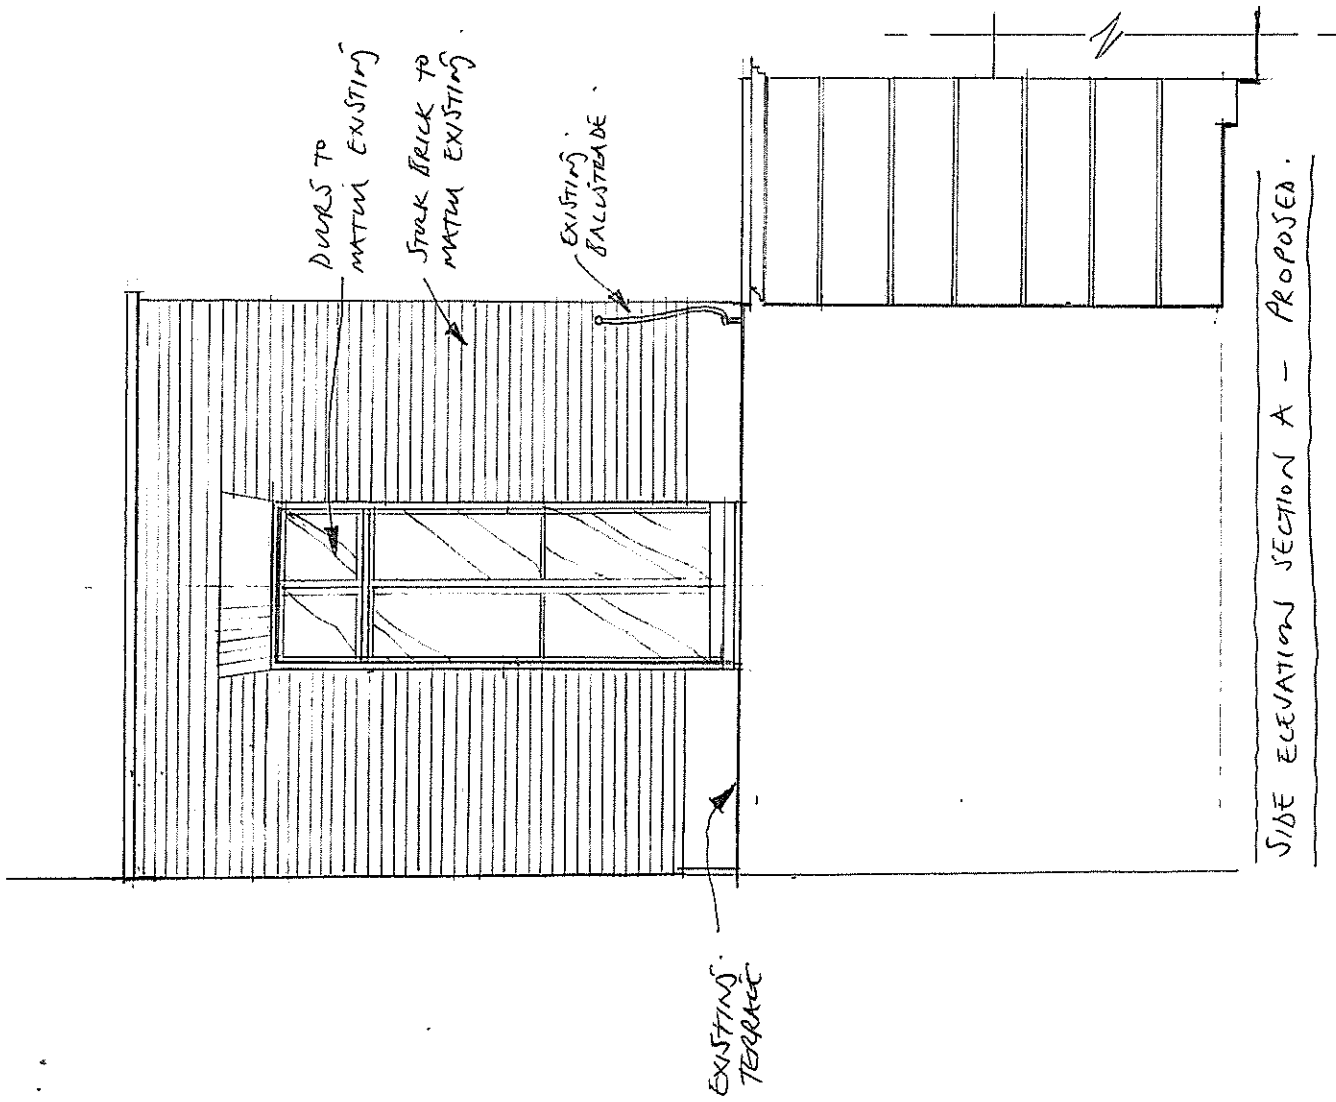


SIDE ELEVATION SECTION A - PROPOSED.

37 BUCKLAND CRESCENT
LONDON NW3.

JUNE 2014 SCALE 1:50.

DRAWING NO - 05.

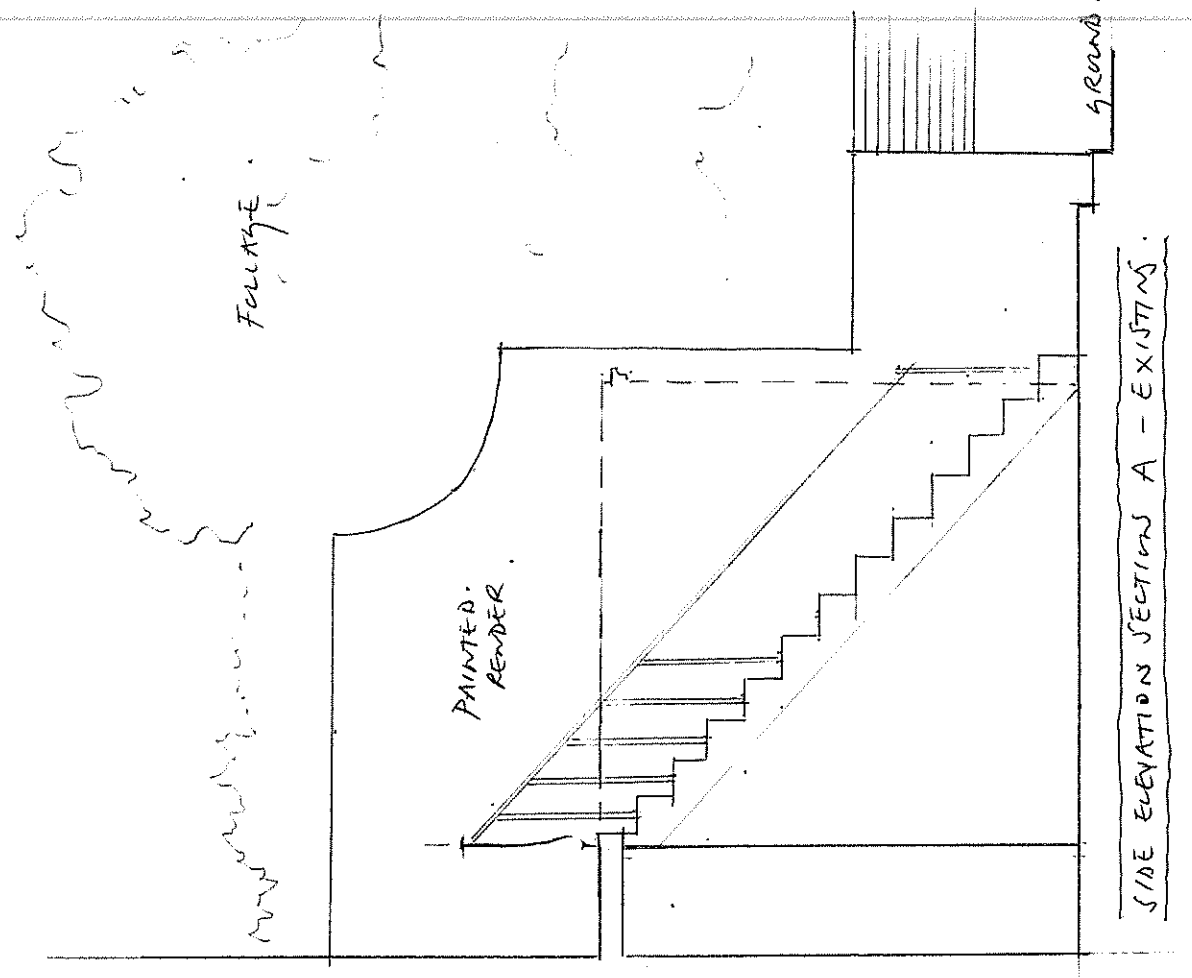

SIDE ELEVATION SECTION A - EXISTING.