
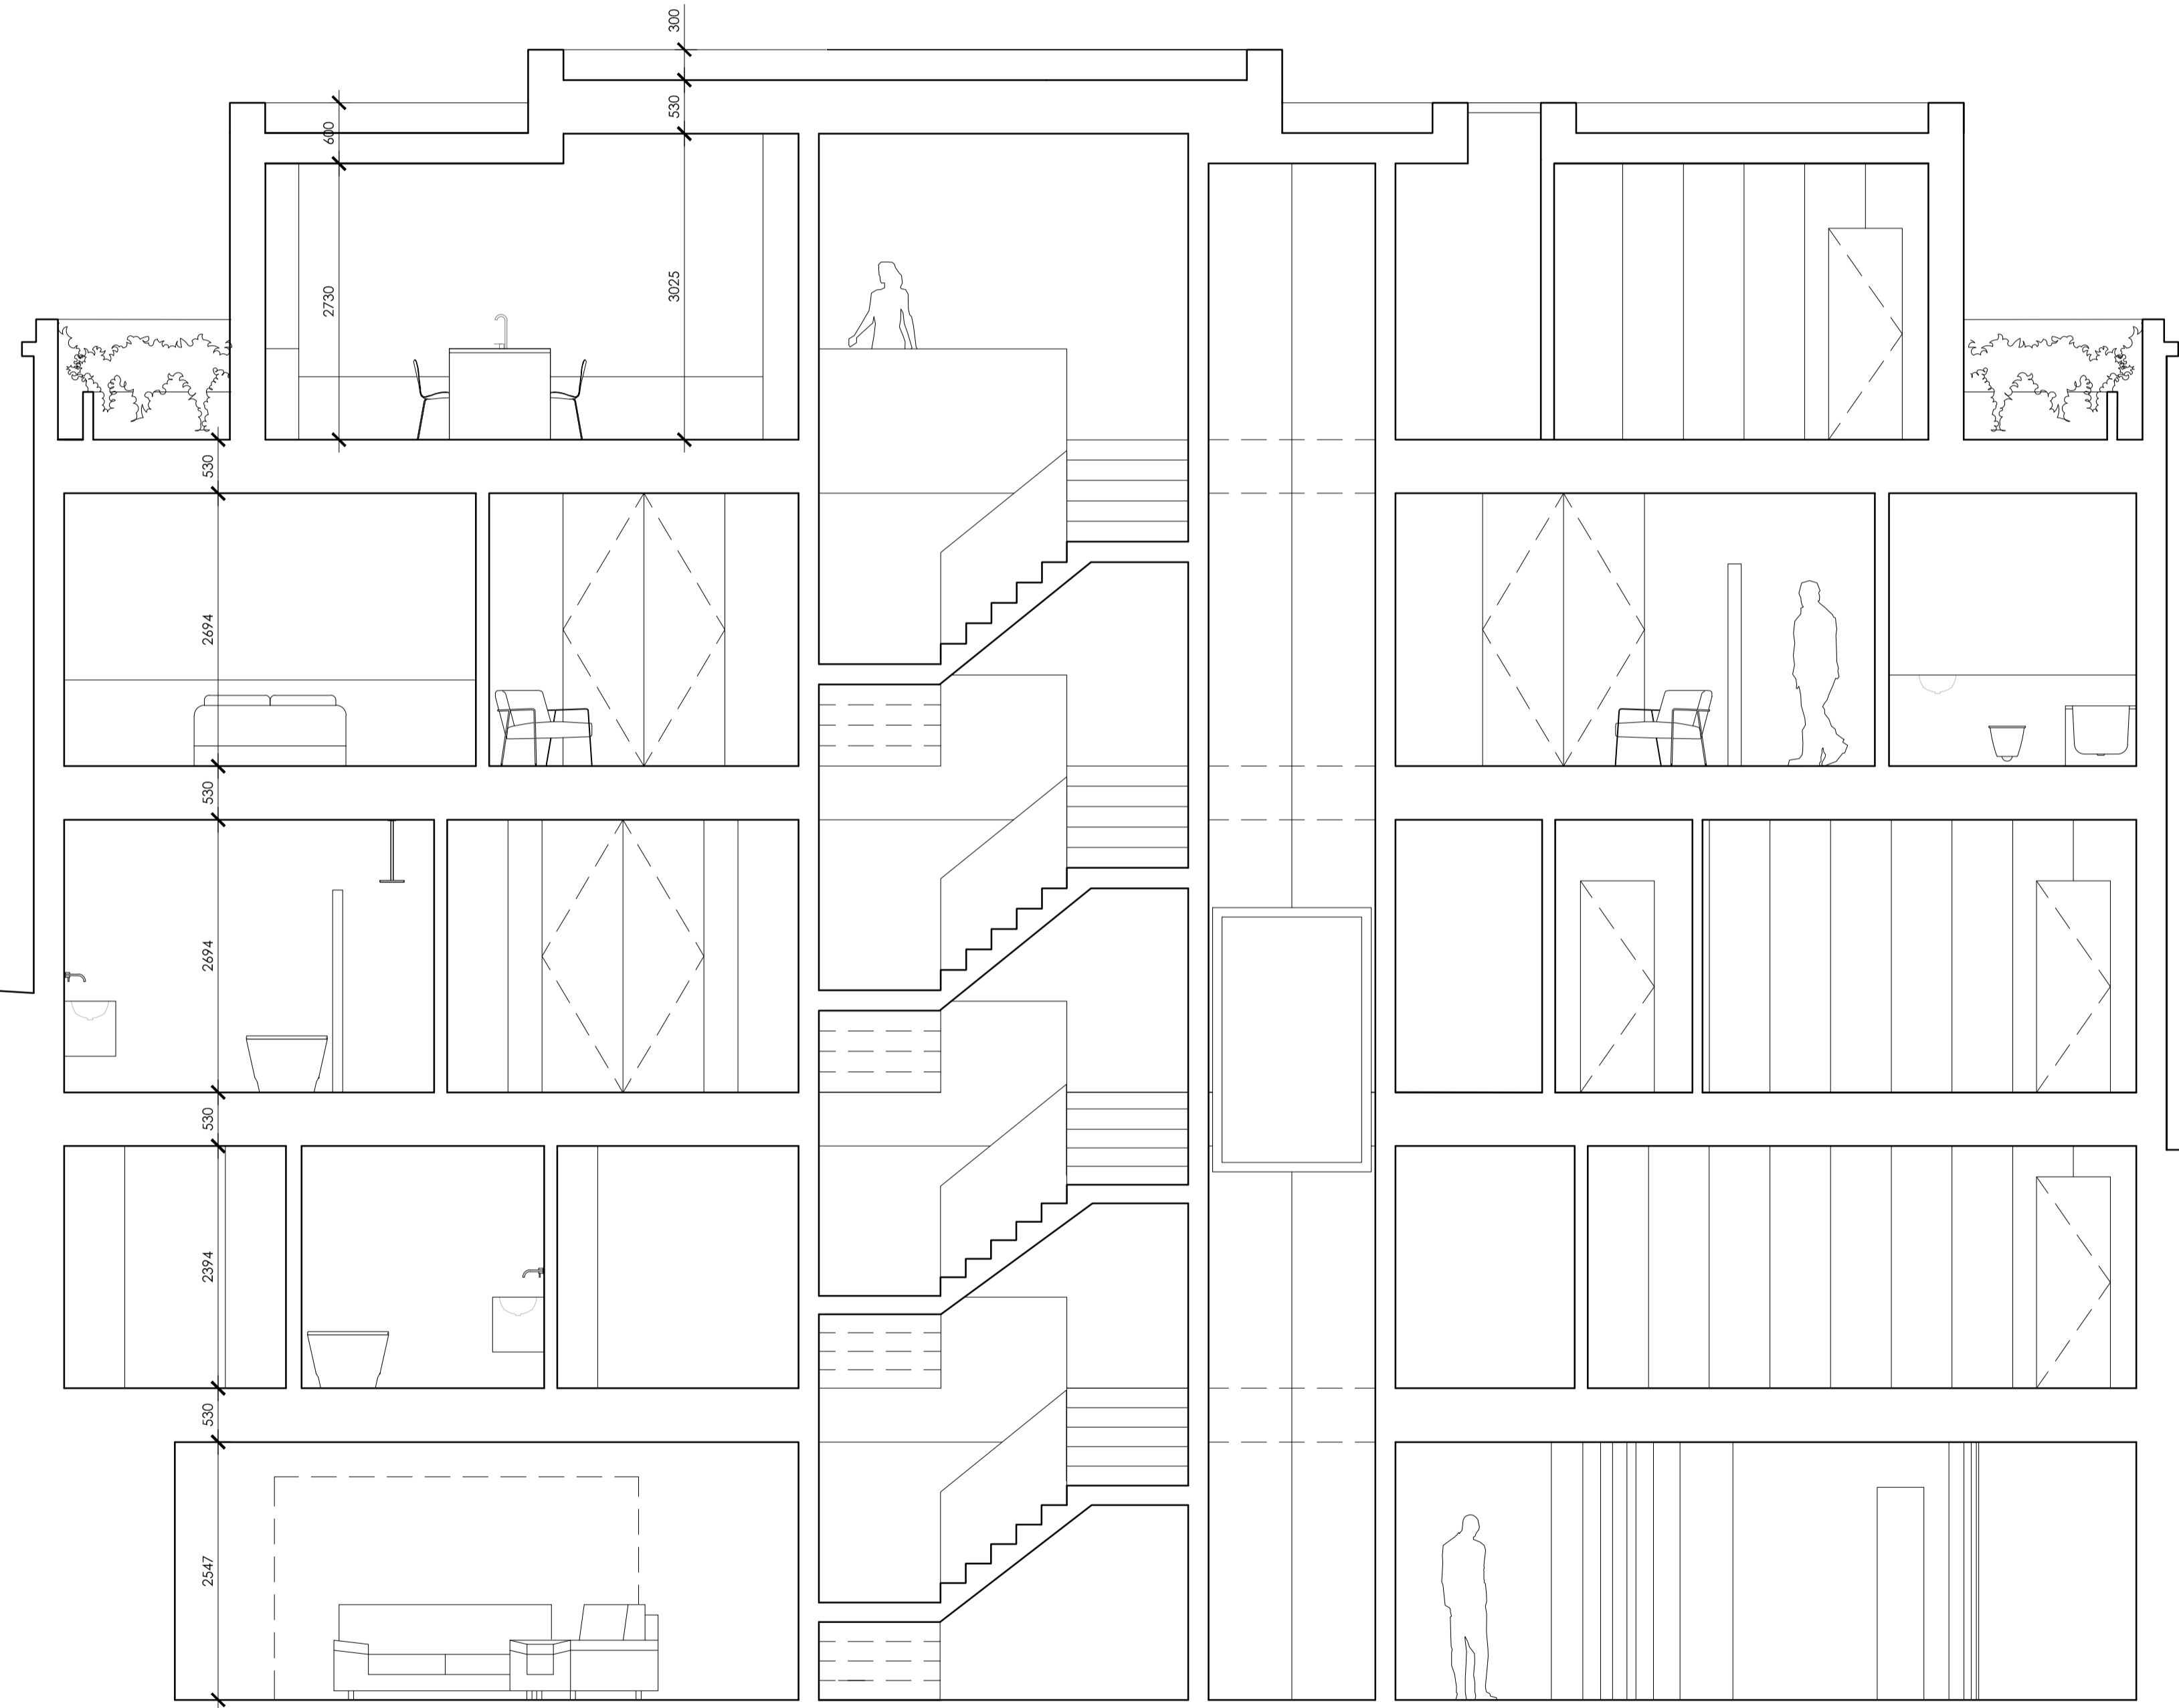


0 1 2 3 4 8m

NOTES

PLANNING

NOTE:
 REV B 24.02.14. Reduction of window and roof in second floor
 REV C 22.04.14. Levels corrected

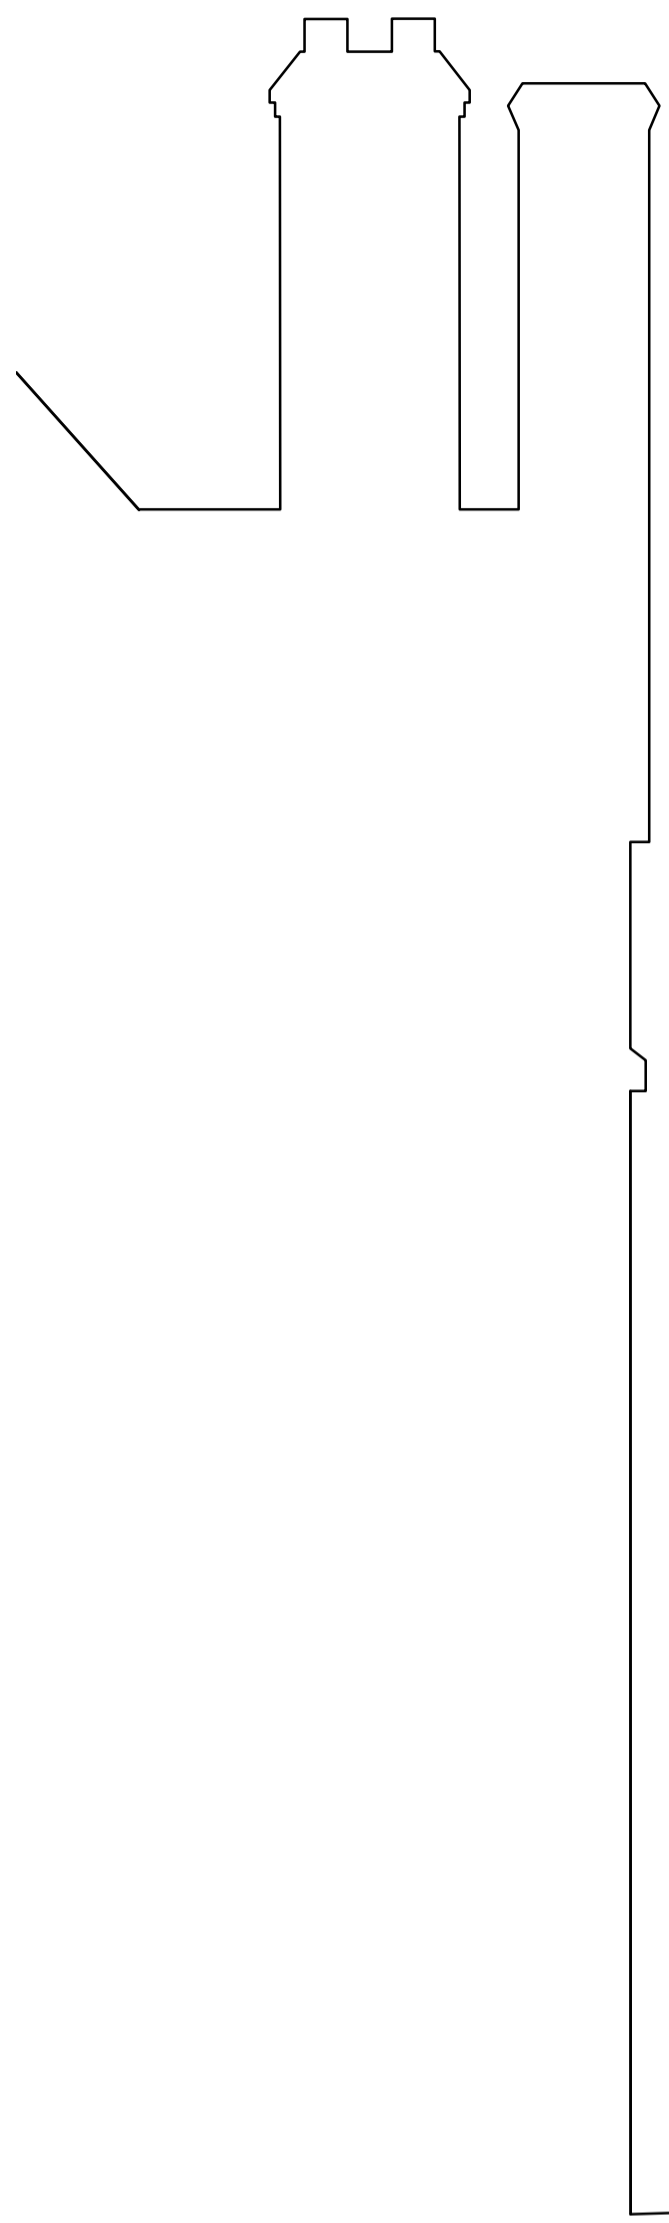

▼ Roof Level
105.478


▼ First Floor
101.623

▼ First Floor
98.398

▼ Upper Ground Floor
95.173

▼ Lower Ground Floor
92.243

▼ Basement Floor
89.160

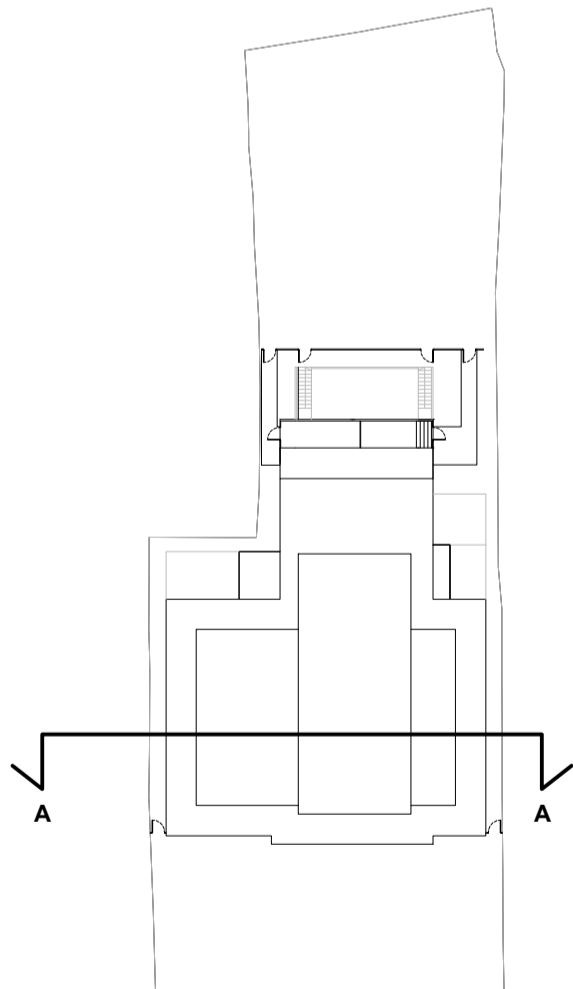

Martin Evans Architects
 18 Charlotte Road
 London EC2A 3PB
 tel 020 7729 2474

JOB
 OAKHILL AVENUE
 LONDON
 NW3 7RE

TITLE
 PROPOSED SECTION A-A

DATE	06.02.2014
SCALE	1:50 @ A1
DRAWN	B.A
DRAWING NO.	OHA-PL-PR-10 C