
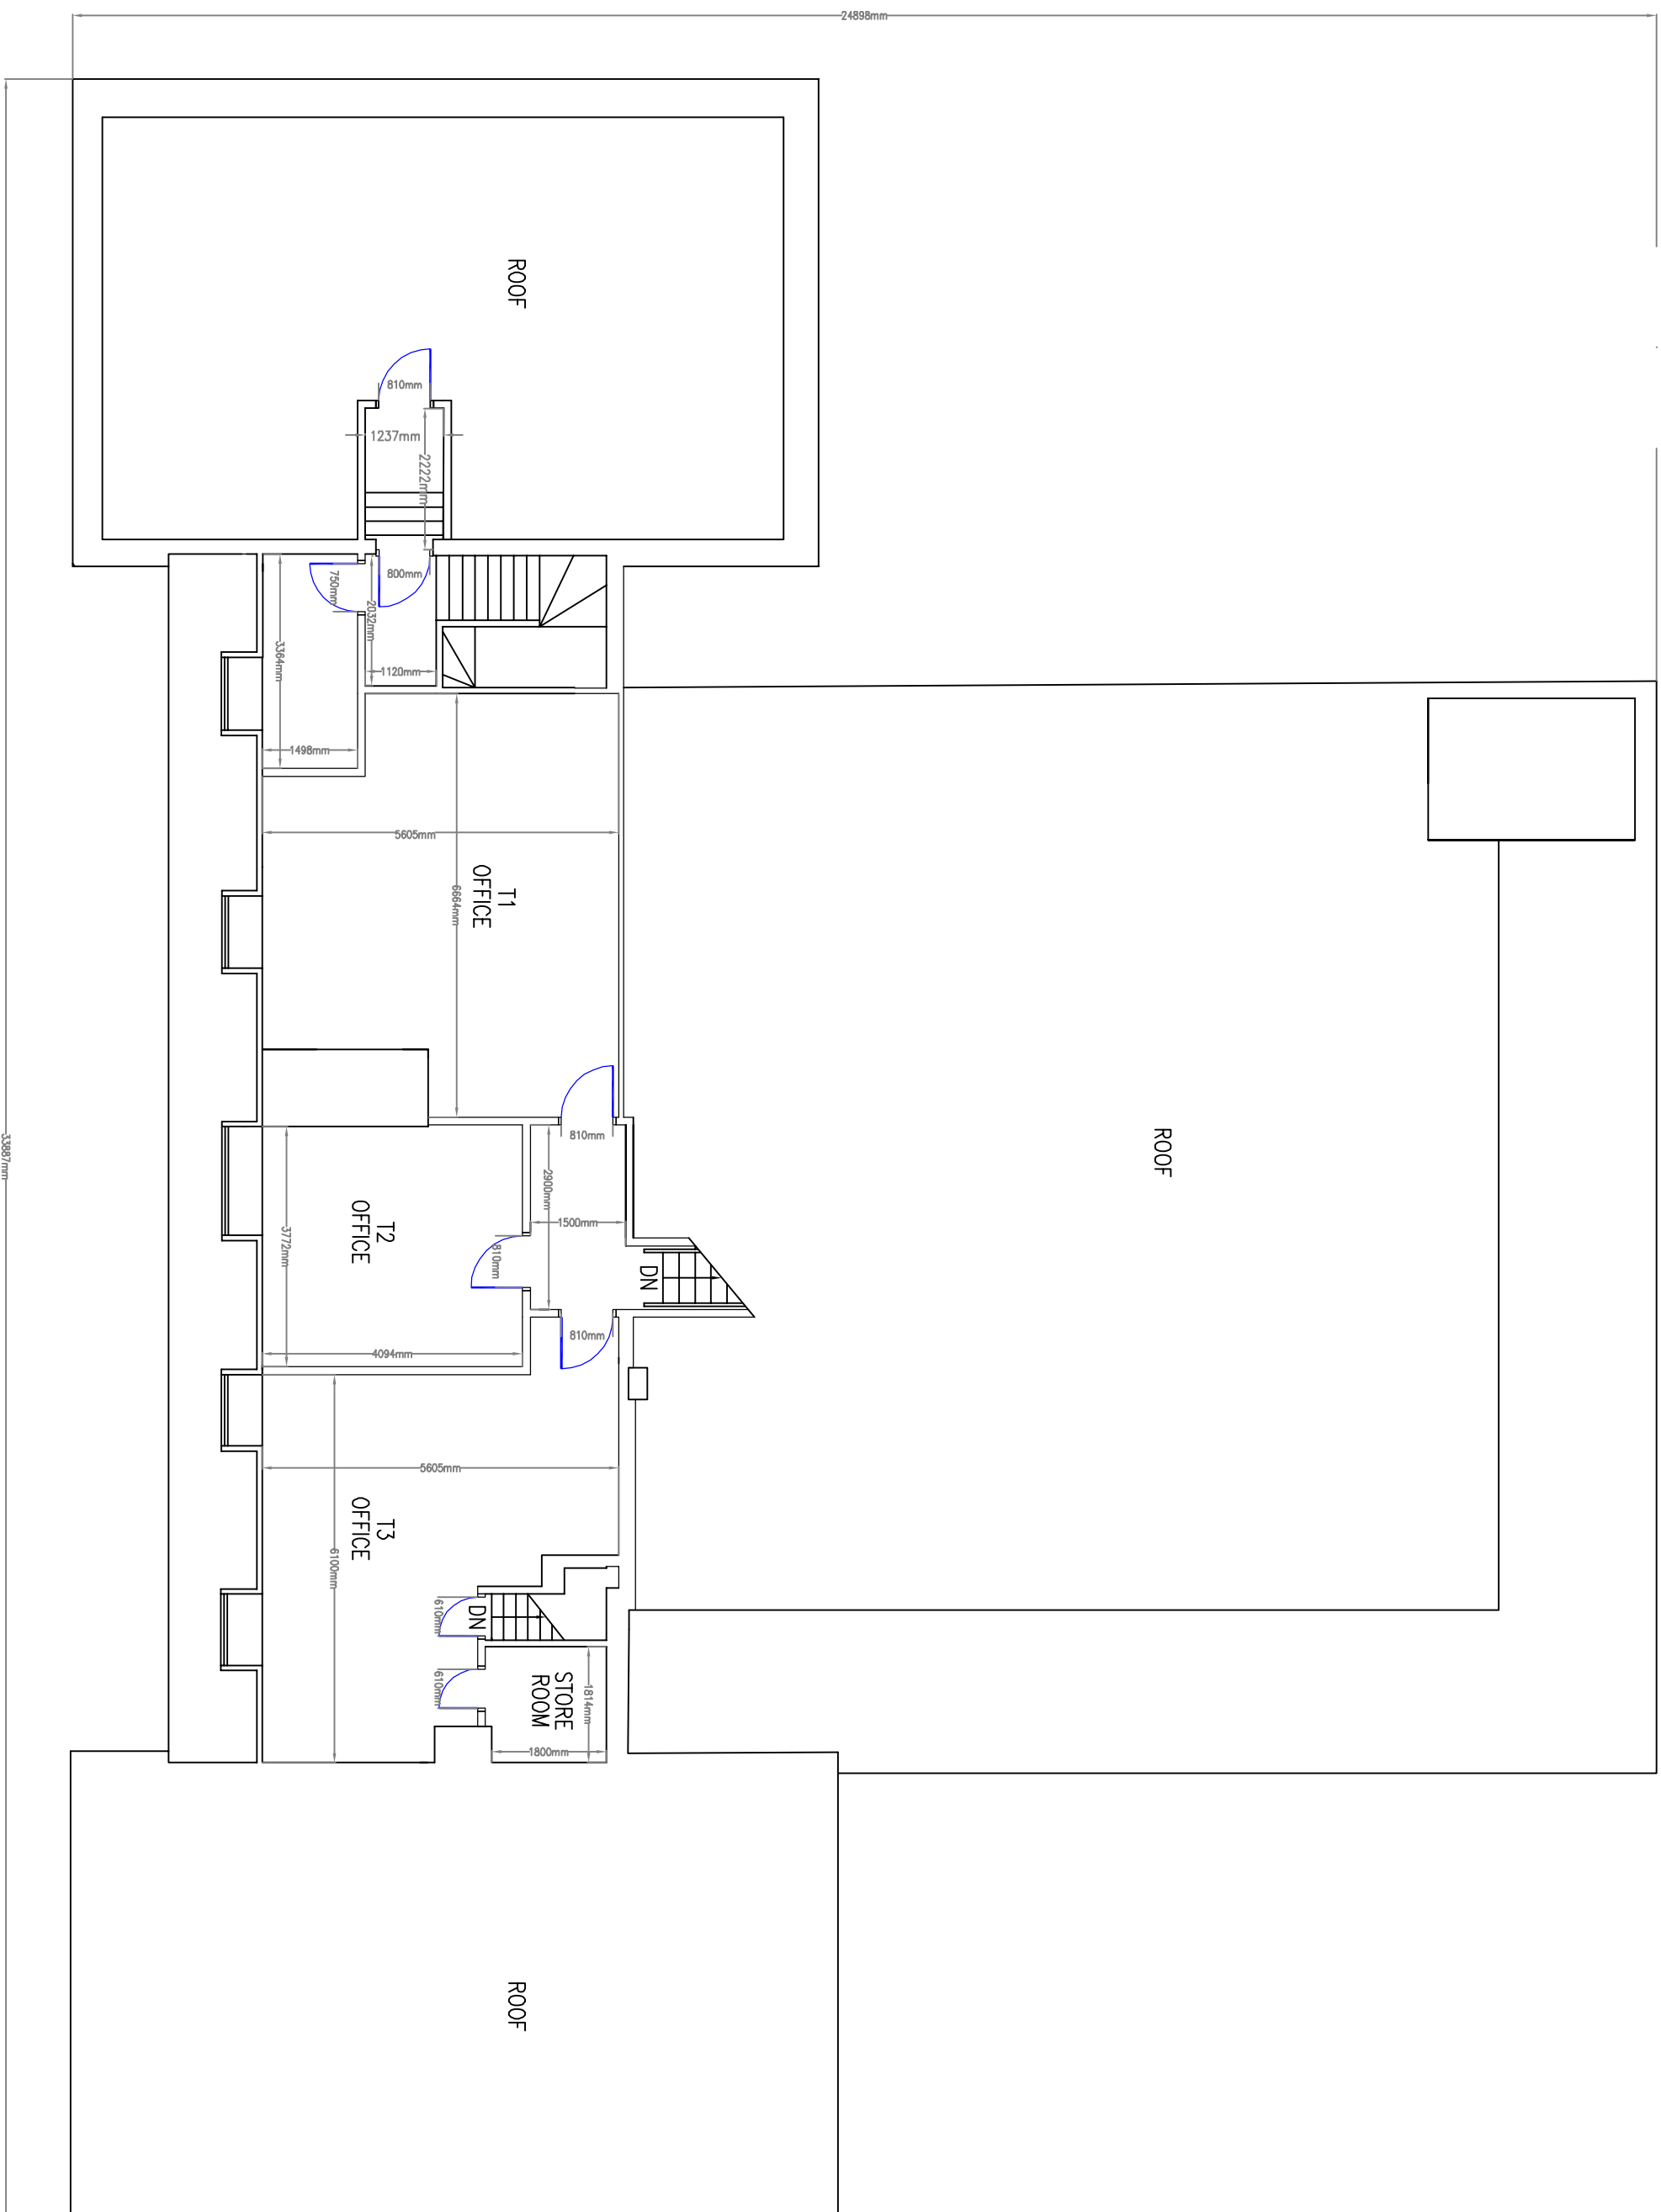


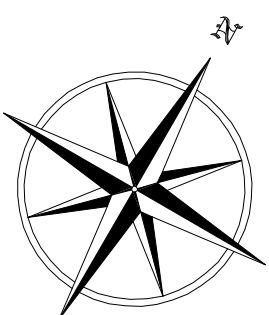

|                                                                                         |              |        |
|-----------------------------------------------------------------------------------------|--------------|--------|
| REV                                                                                     | MODIFICATION | DATE   |
| •                                                                                       | •            | •      |
|      |              |        |
| <p><b>SITE</b></p> <p><b>CAMDEN CAMPUS</b></p> <p>ROYAL COLLEGE STREET,<br/>NW1 0LD</p> |              |        |
| <p><b>TITLE:</b></p> <p><b>LBIC &amp; LINK BUILDING<br/>THIRD FLOOR</b></p>             |              |        |
| DRAWING NO:                                                                             | BUILDING NO: | ISSUE: |
| C-016                                                                                   | C23          | -      |
| <p><b>DRAWN BY:</b></p> <p><b>MD TECHNOLOGY</b></p>                                     |              |        |
| DATE:                                                                                   | SCALE:       |        |
| AUGUST 08                                                                               | 1:100 @ A2   |        |