


Regent Square

Dismantling floor plan 1:50@A3

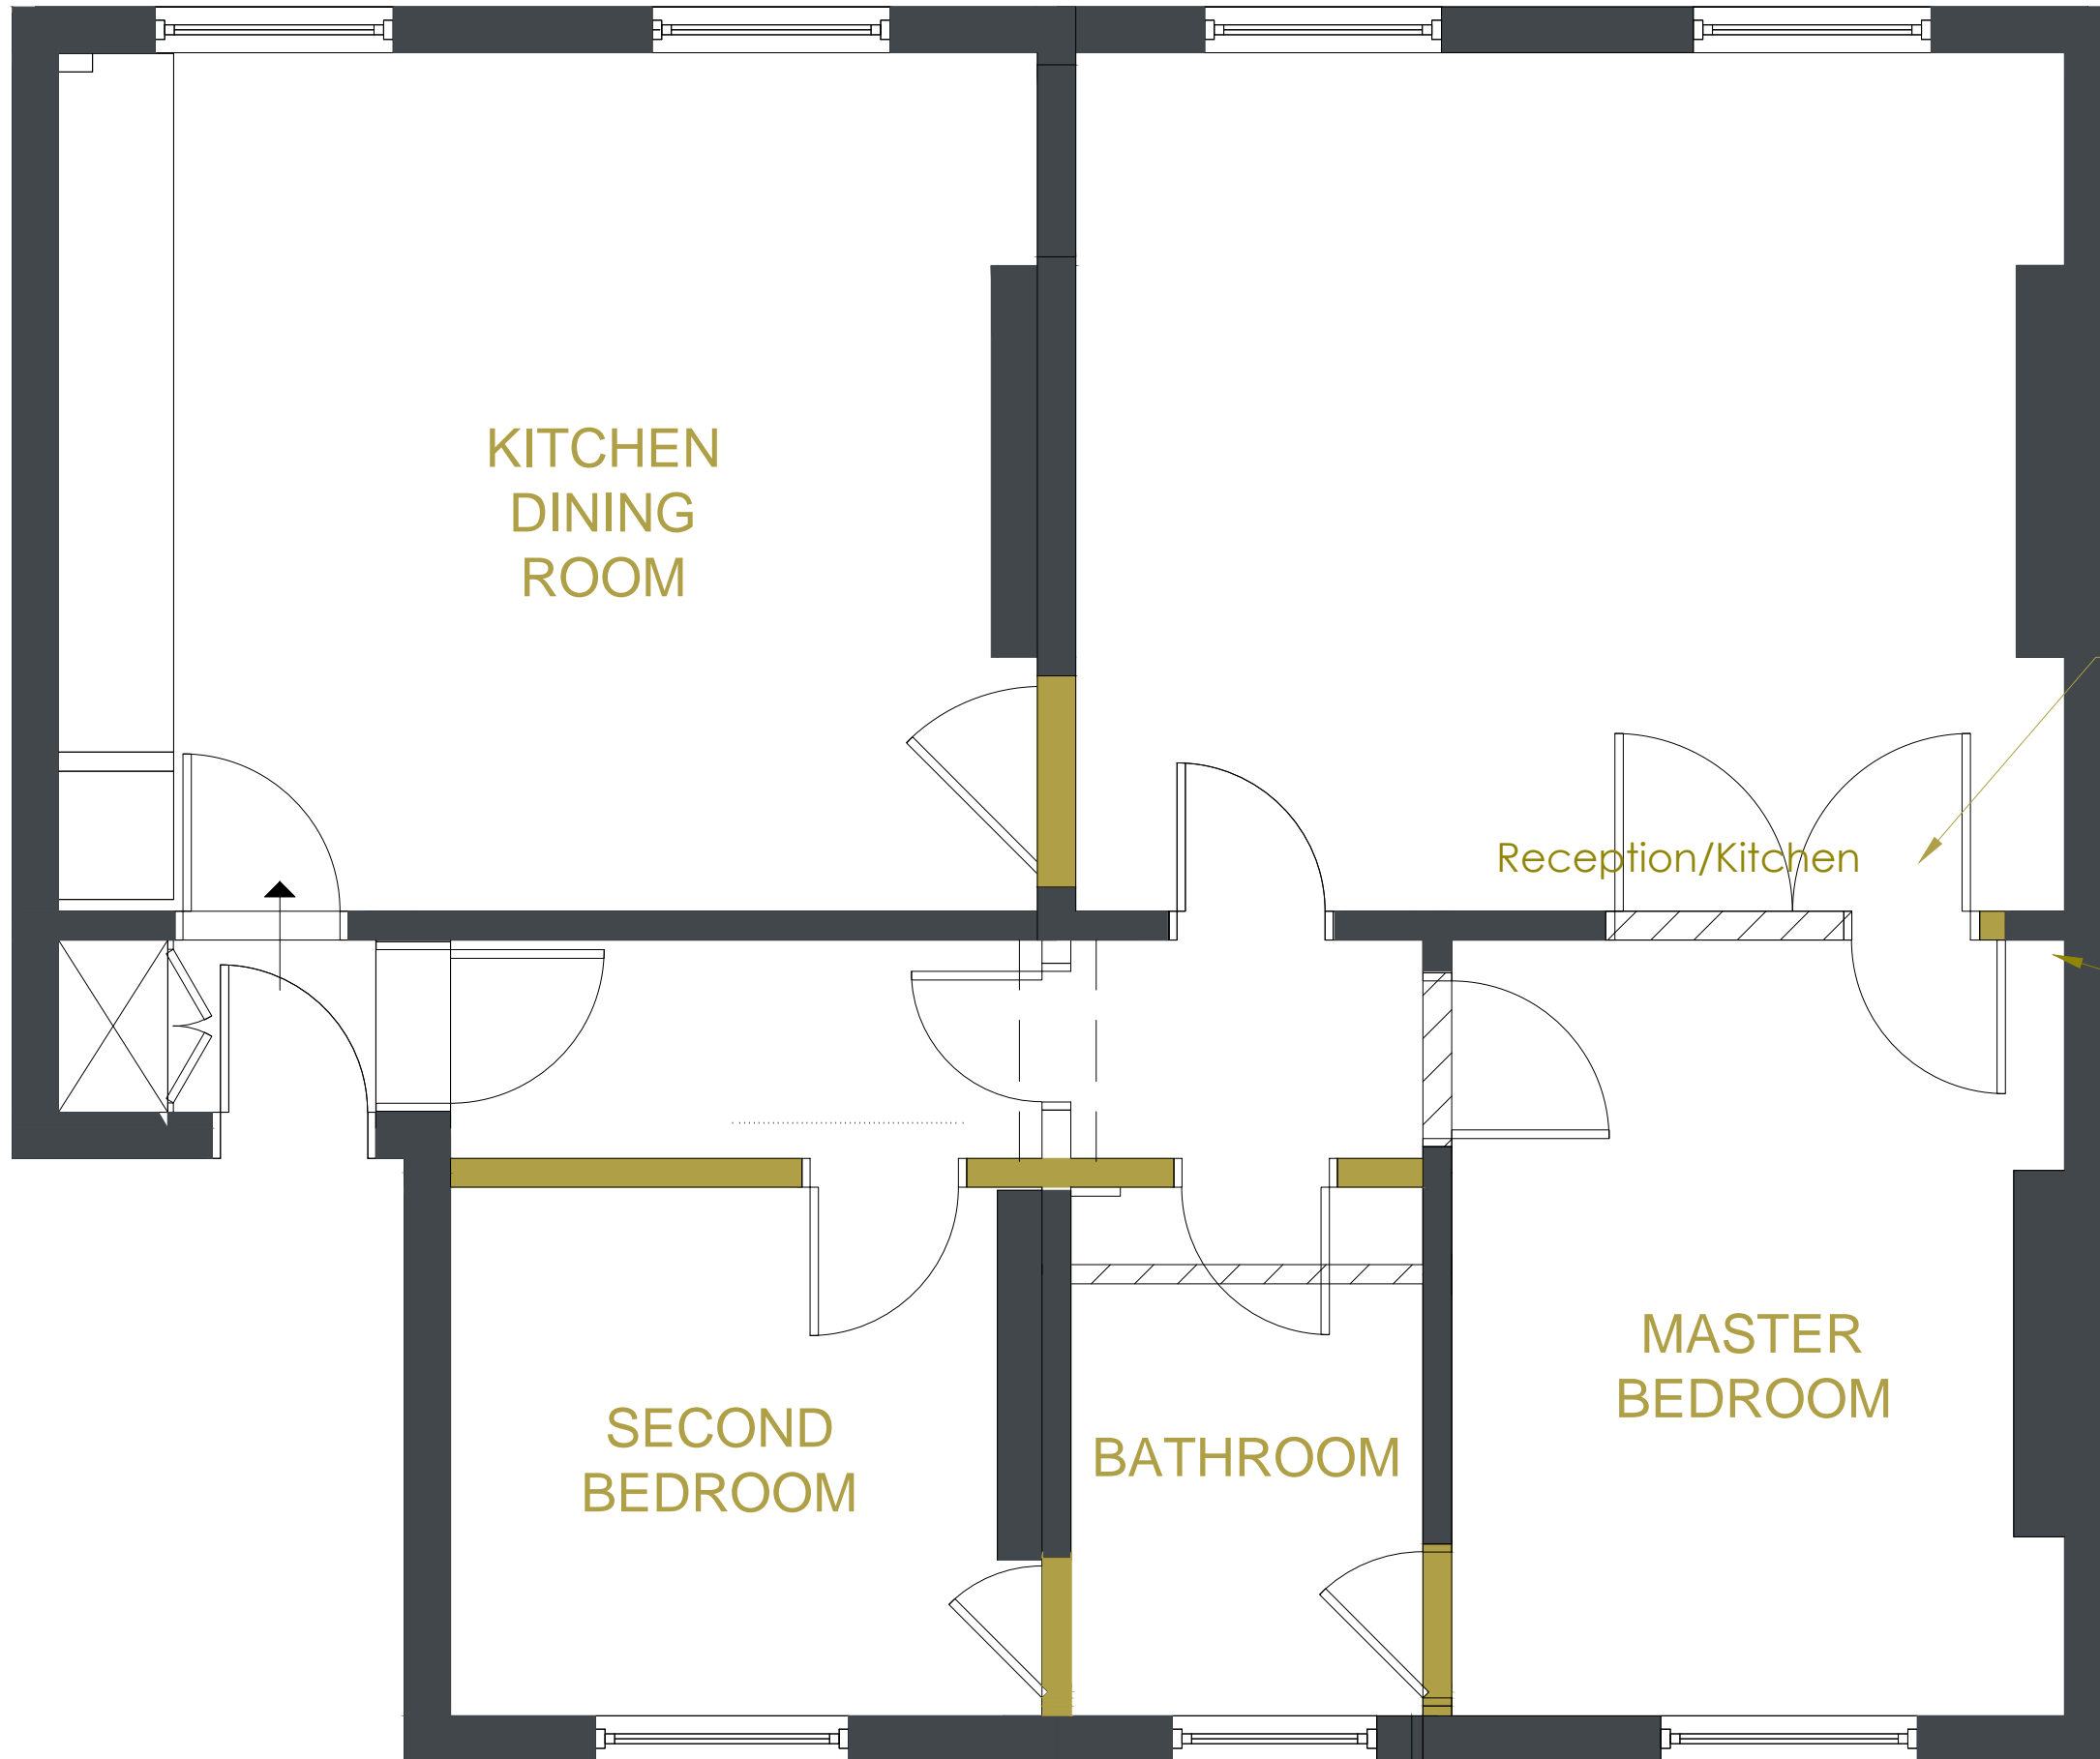

All Doors and frames that will be removed will be placed in new areas within the property

Replace double doors to single door

Removable areas

New partitions