

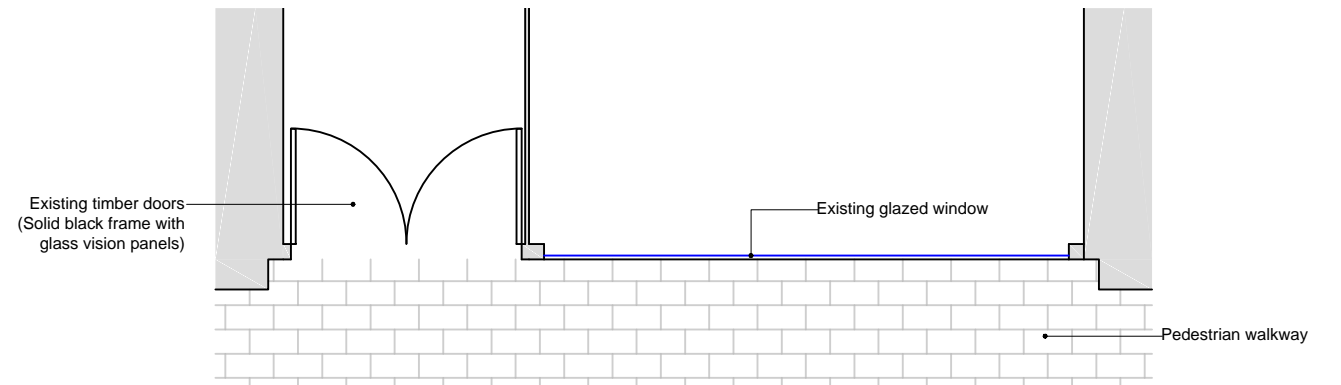


Existing

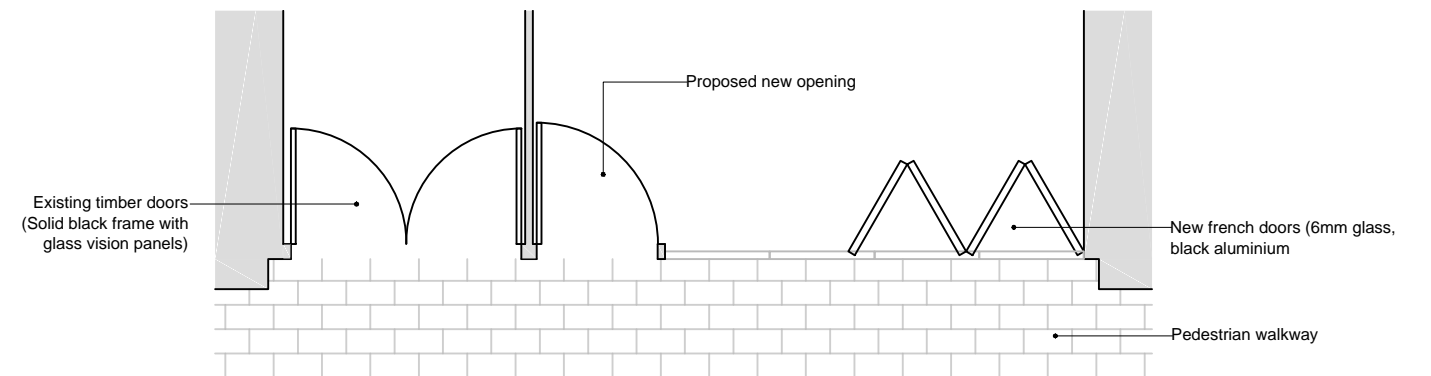


Proposed

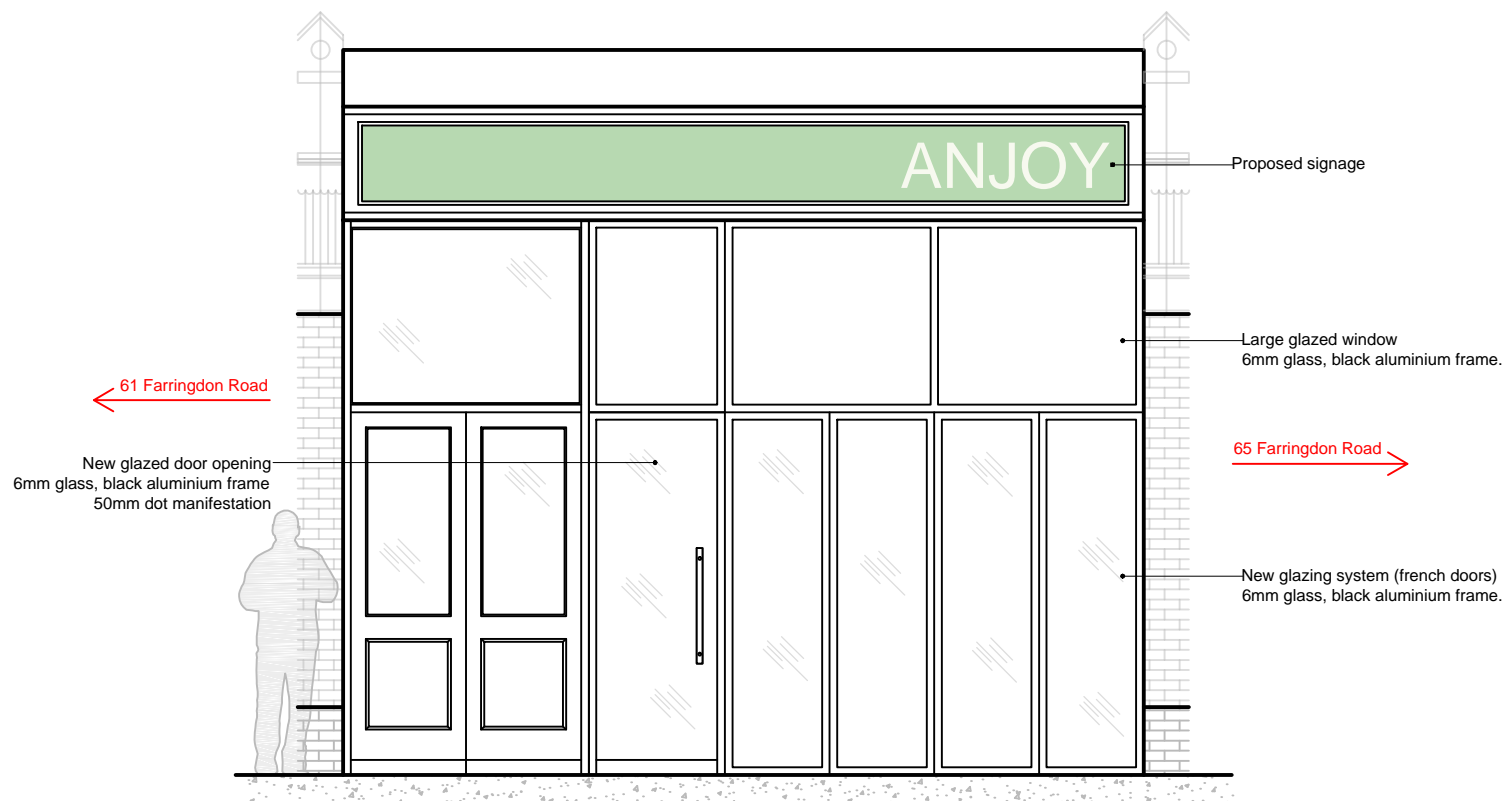

Disclaimer
 This Drawing and Design is the Copyright and shall not be reproduced in any form without the written consent of the issuer. DO NOT SCALE - use figured dimensions only, except for Planning Application purposes. Any discrepancies are to be directly reported to the drawing issuer. No construction work is to proceed until a decision has been issued by them in writing. Contractor must verify all dimensions on site before commencing any work. Drawing NOT for construction unless stated otherwise.

General Notes
 Notes

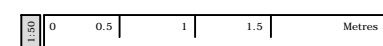

Project	63 Farringdon Road	Date	30 July 2013
Title	Combined Existing & Proposed Elevations	Scale	1:50 @ A3
Drg.No	/C/001	Drawn	MT