


2213 - 196 CAMDEN ROAD, CAMDEN, LONDON

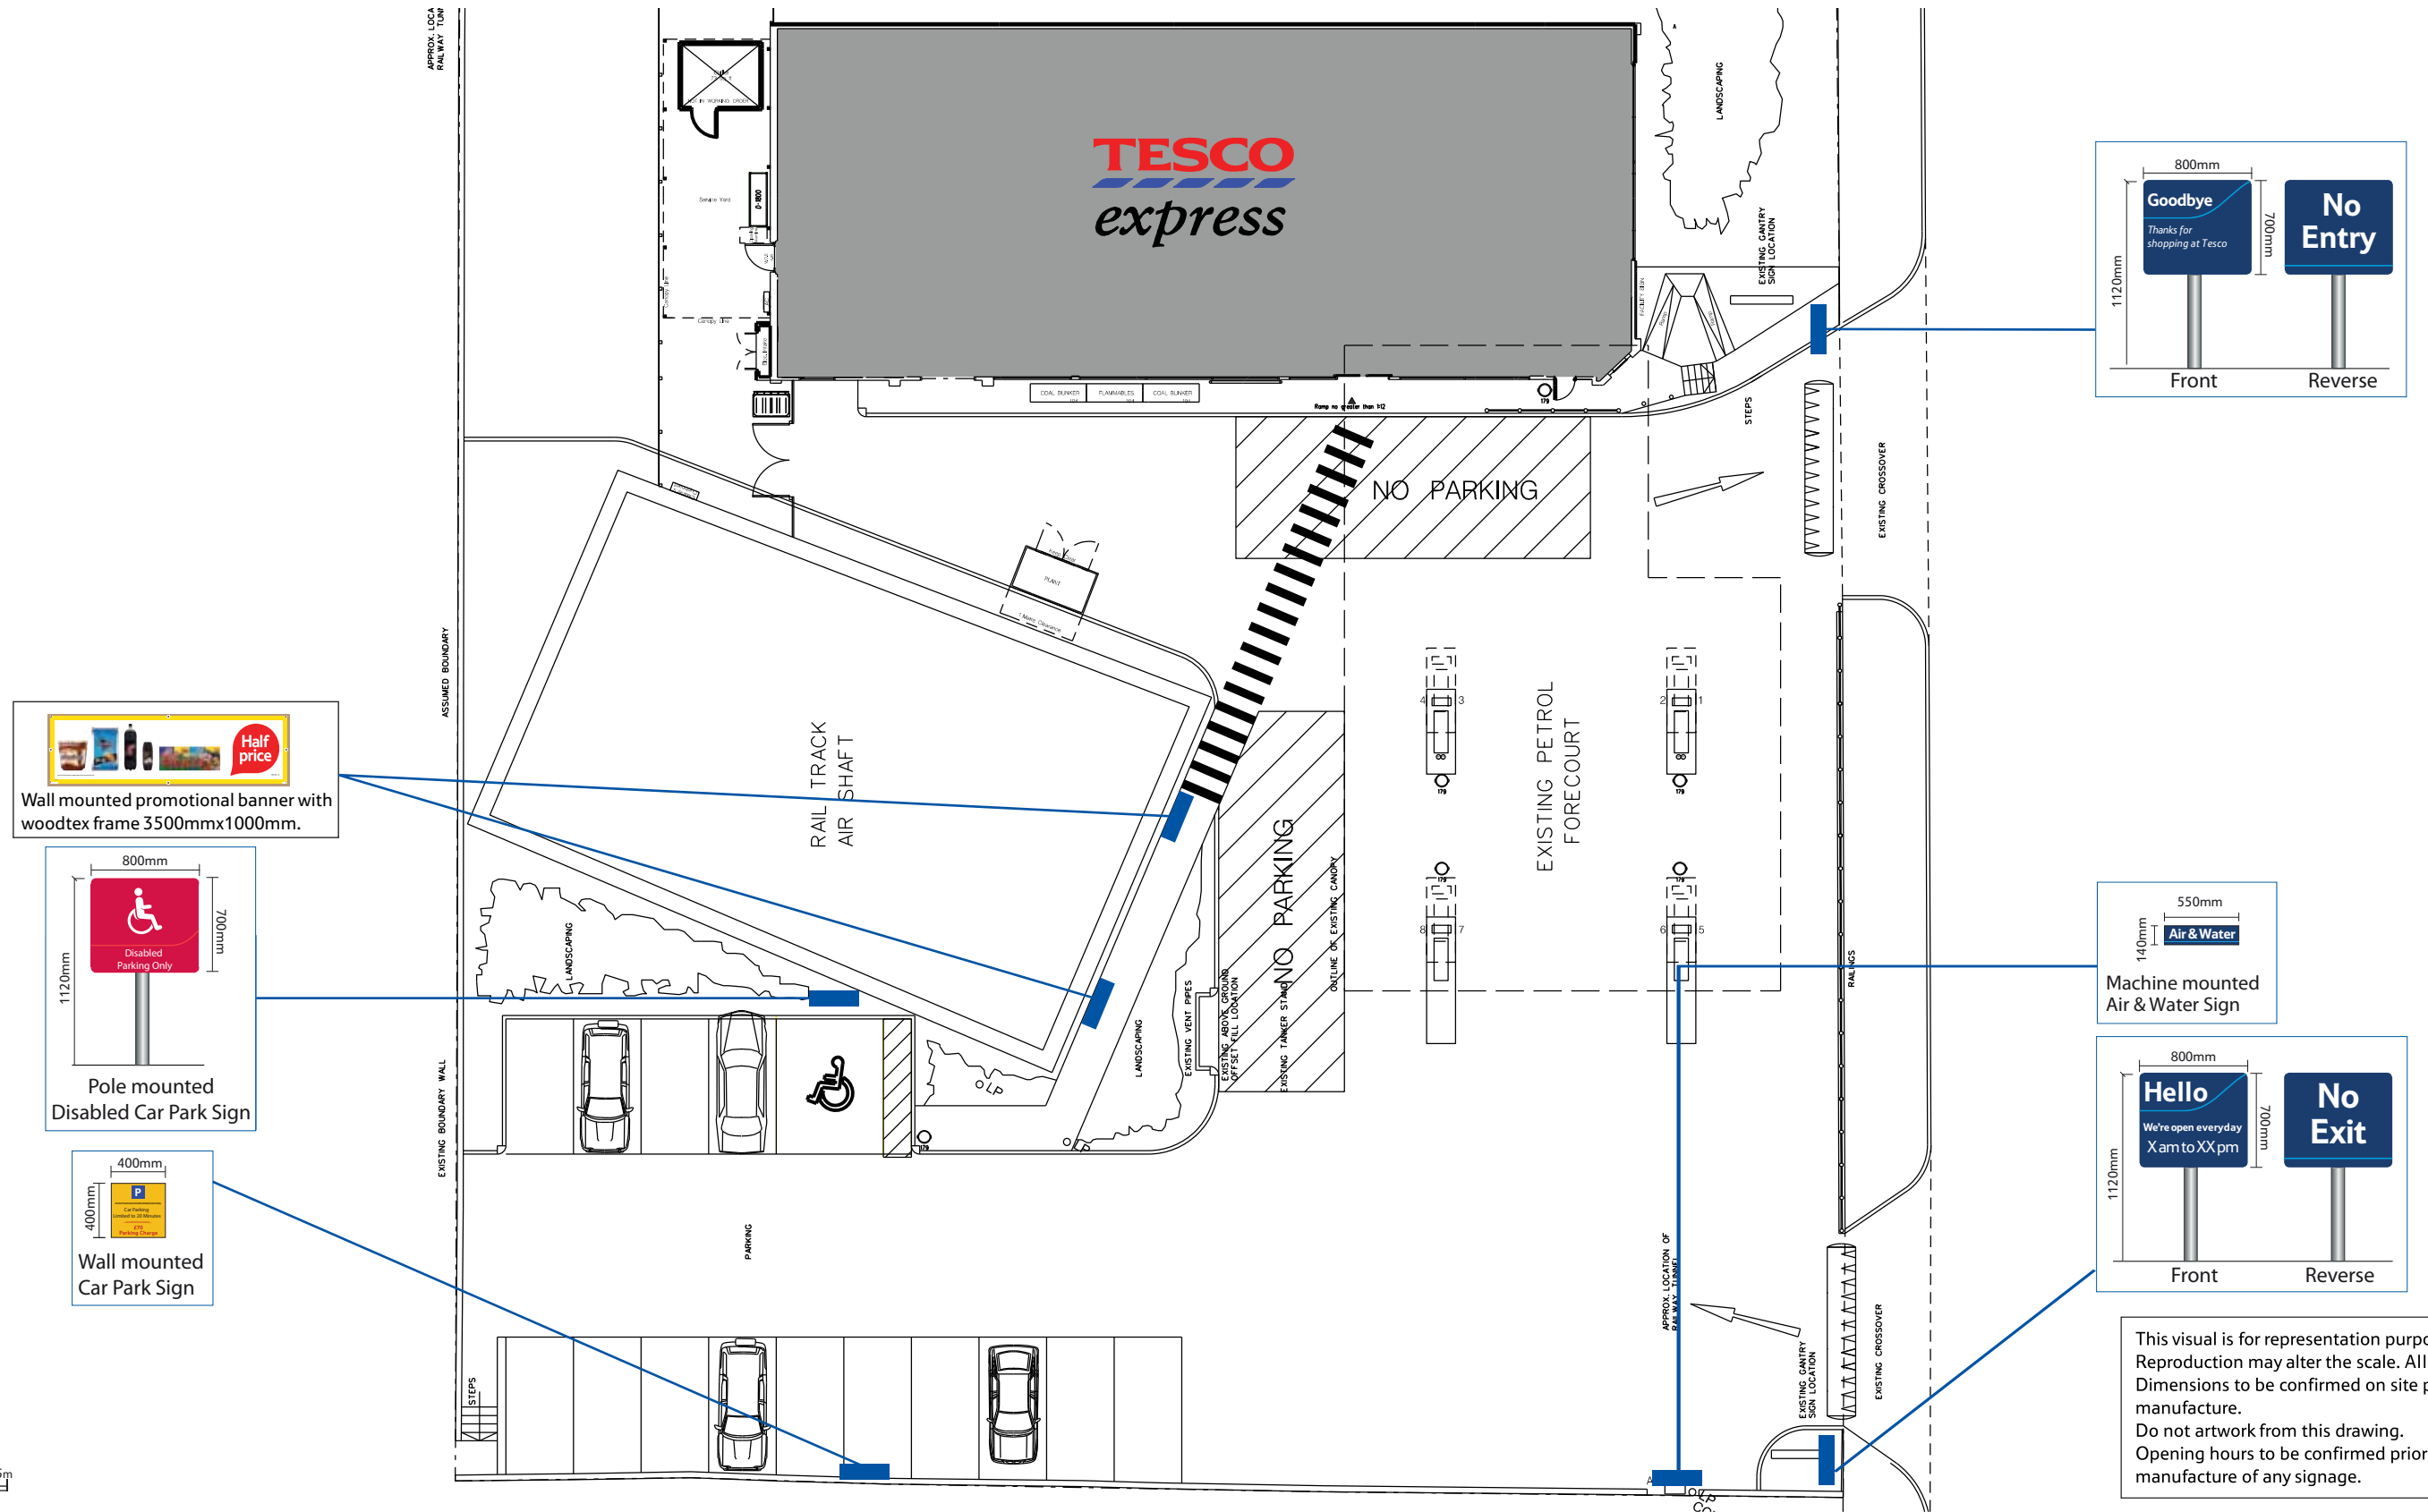

This visual is for representation purpose only. Reproduction may alter the scale. All Dimensions to be confirmed on site prior to any manufacture. Do not artwork from this drawing. Opening hours to be confirmed prior to manufacture of any signage.

REV.	AMENDMENTS	DATE	REV.	AMENDMENTS	DATE	DRAWING No.	2213CPSP	PROJECT
1	Car Park Signage Plan produced. Feasibility approved.	25.07.14 25.07.14				SCALE	1:200@A3	ISSUE 1
						DATE	01.08.14	
						DRAWN	Anuraj	QC DONE BY Bindu
						EFM	Neill Radwell	
								DESCRIPTION
								New Look 2014-15 Car Park Signage Plan
								<p>TESCO STORES LIMITED - EXPRESS GROUP P.O. BOX 400, CIRRUS BUILDING, SHIRE PARK WELWYN GARDEN CITY, HERTS, AL7 1AB TELEPHONE: 01707 395150</p> <p>THE COPYRIGHT AND ALL OTHER RIGHTS IN AND RELATING TO THIS PUBLICATION BELONG TO AND ARE THE SOLE PROPERTY OF TESCO STORES LIMITED. ALL RIGHTS ARE RESERVED. NEITHER THE WHOLE NOR ANY PART OF THIS PUBLICATION MAY BE REPRODUCED OR TRANSMITTED IN ANY FORM OR BY ANY ELECTRONIC OR MECHANICAL MEANS INCLUDING PHOTOCOPYING AND RECORDING OR FROM ANY RETRIEVAL SYSTEM WITHOUT THE PRIOR WRITTEN LICENCE FROM THE OWNER. © 1997 TESCO STORES LIMITED</p>