



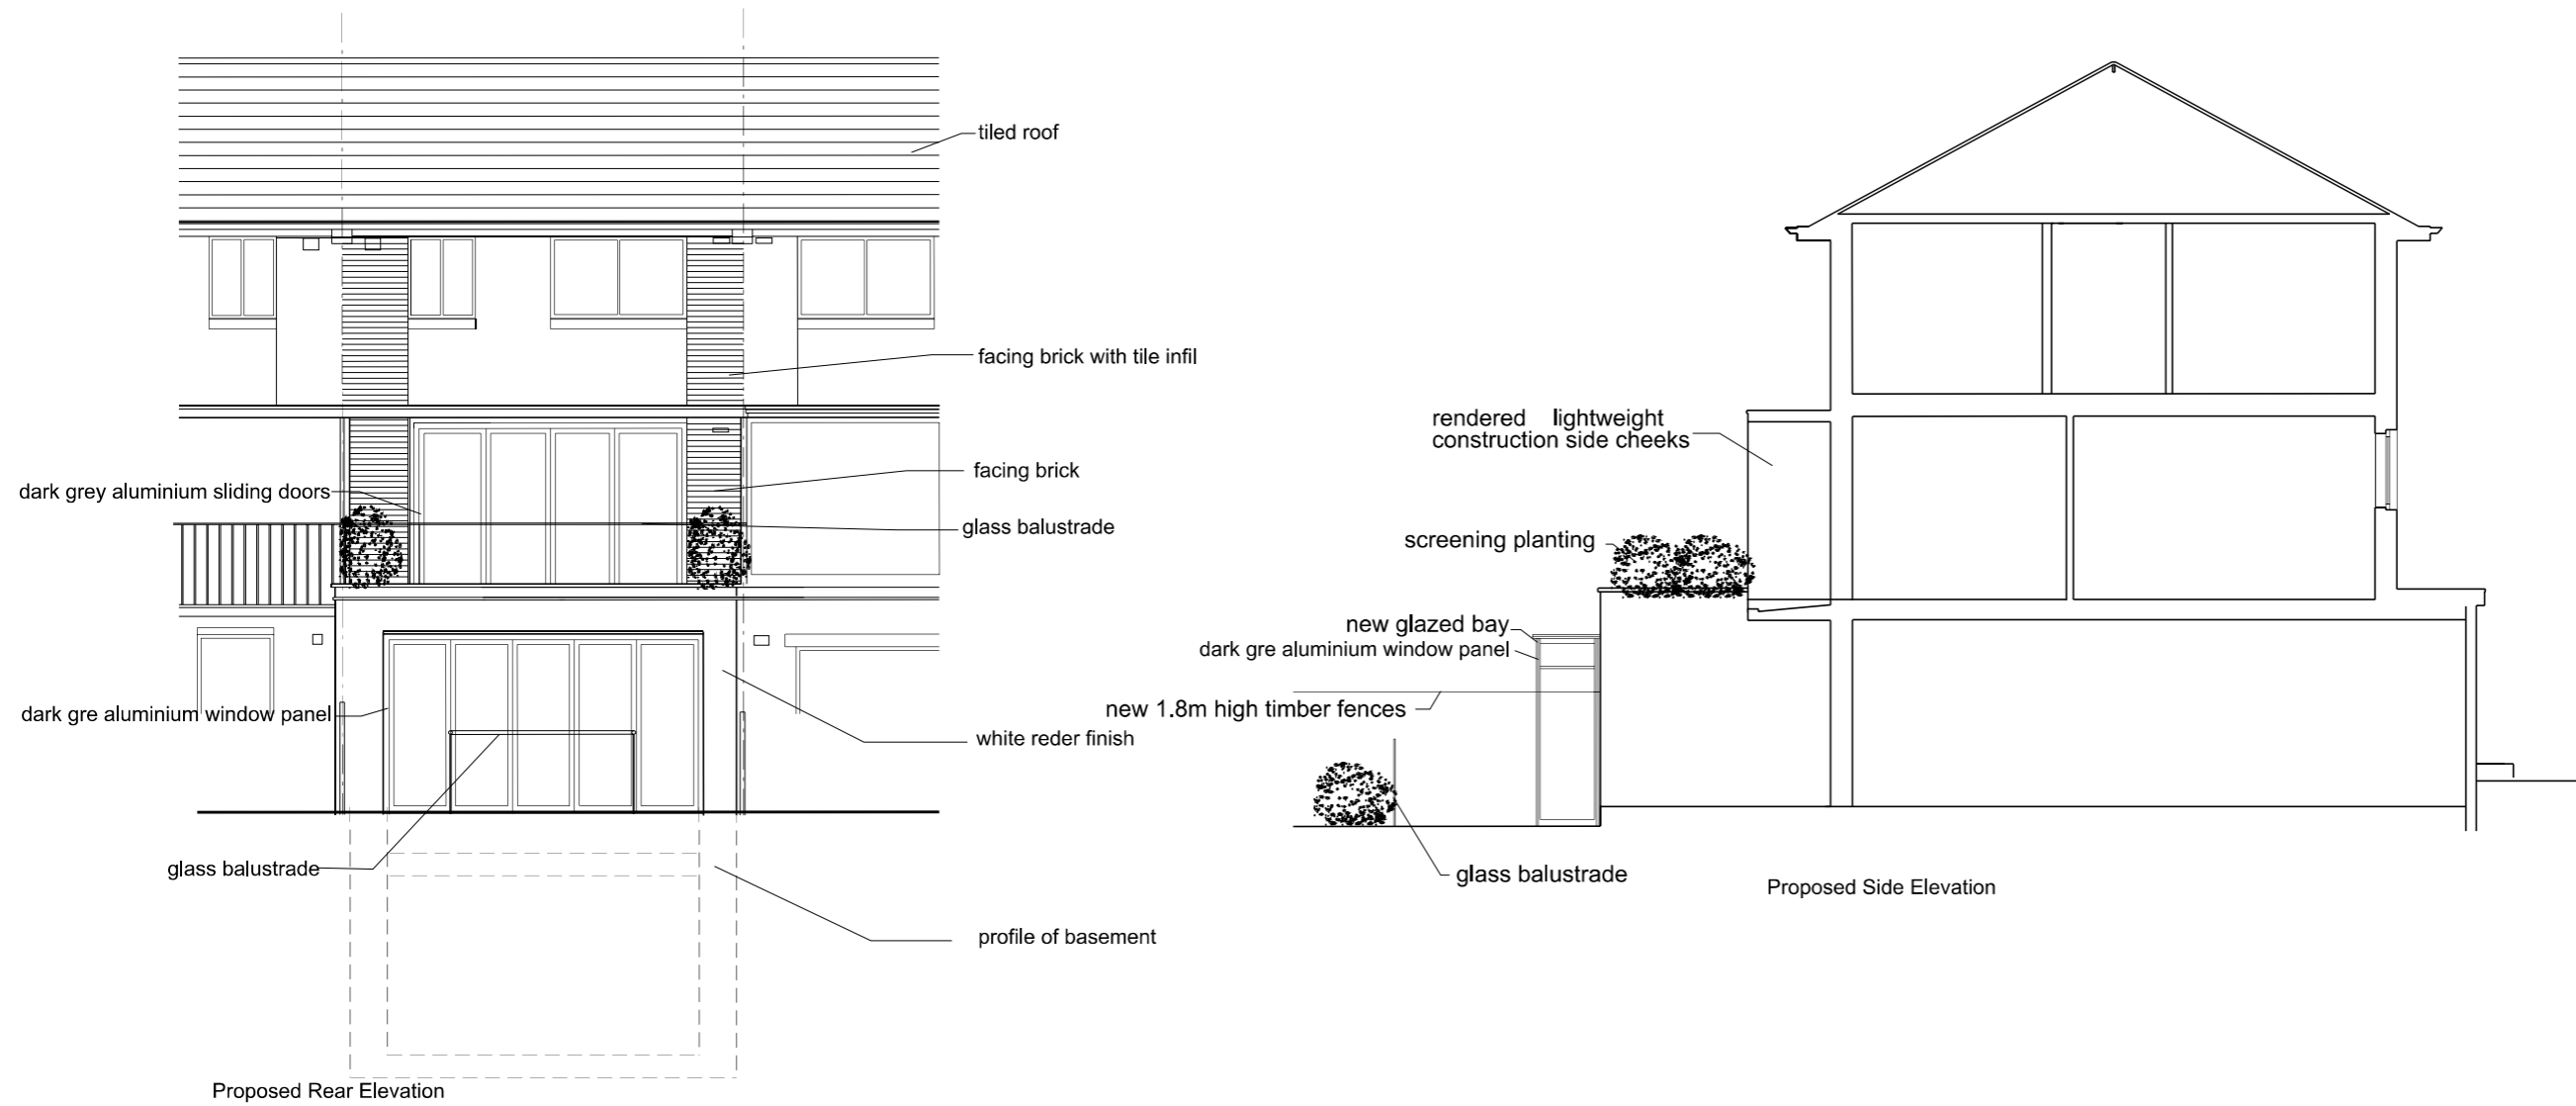

ARCHITECTS

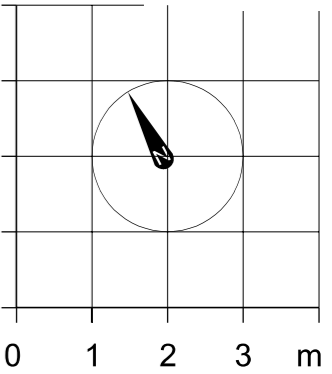

Revision

Project Title
14F Avenue Road

Drawing Title
Rear, basement and Balcony infill extensions

Proposed rear and side elevation

Client
Mr Khalid Zaky

Scale
1:100@A3

Date
July 2014

Drg. No.
0369 00 102

Notes

All dimensions must be checked and NEO Architects are to be informed of any discrepancies prior to construction. This drawing and any of the details therein remain the copyright of NEO Architects.

NEO Architects
8 The Drive
New Barnet
EN5 1DZ

Phone +44 (0) 20 82750935
Mobile 07802 237666

michael@neoarchitects.co.uk