
01 PROPOSED PLAN 1:50

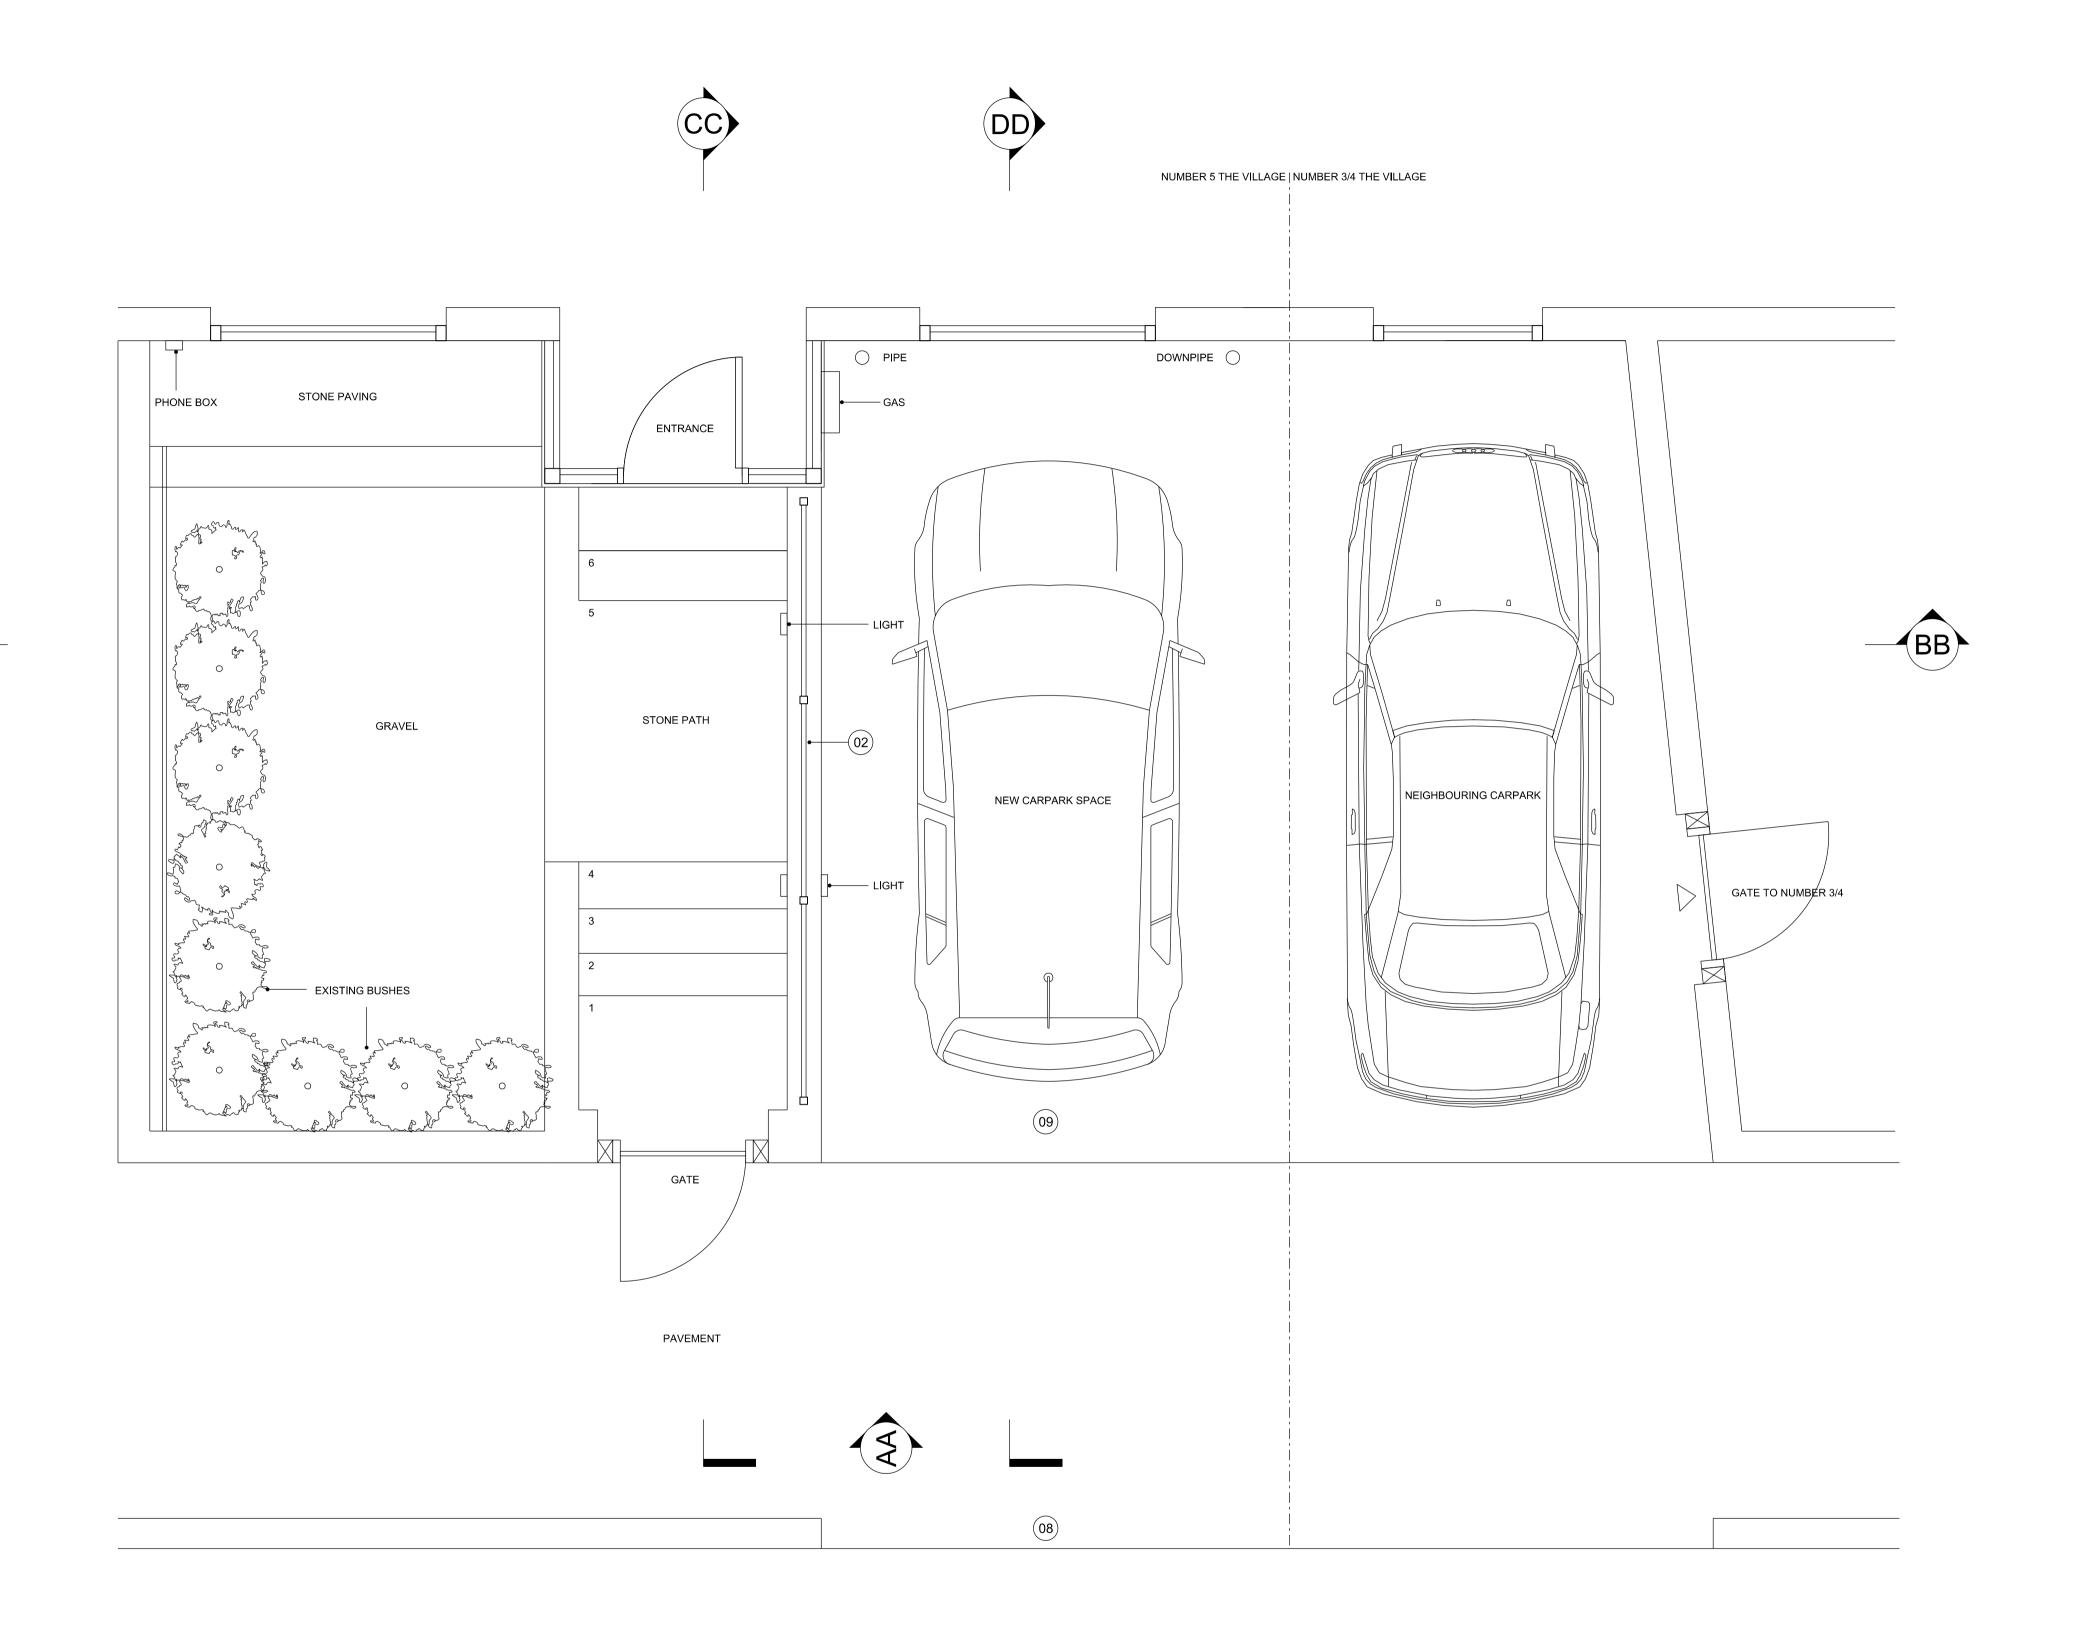

KEY:

01 New brick faced retaining wall

02 New 1m high metal barrier

03 Existing DP

Existing brick pillar & timber gate to be retained

05 Extend existing render to low level

Existing brick wall to be underpinned

07 Existing gap between number 5 & 3/4

O8 Proposed dropped kerb to be extended

09 New permeable pavers on bedding

 01
 12.08.14
 FOR PLANNING

 Rev
 Date
 Description of Revisions

 Status
 Status

Graham Ford Architects Britannia House 11 Glenthorne Road London W6 0LH

+44 (0)208 748 2024 +44 (0)7949495261 graham@grahamfordarchitects.com

5 THE VILLAGE NORTH END WAY NW3 7HA

Drawing Title

PROPOSED PLAN

Designed	G.Ford	Signed		Date
Drawn		Signed		Date
Checked		Signed		Date
Approved		Signed		Date
Scale(s)	1:25@A1		1:50@A3	3
Drawing Number		SK 01		Revis