

01 EXISTING PLAN 1:50

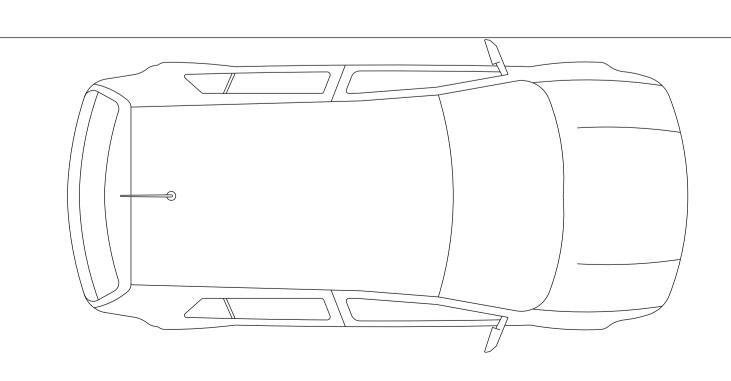

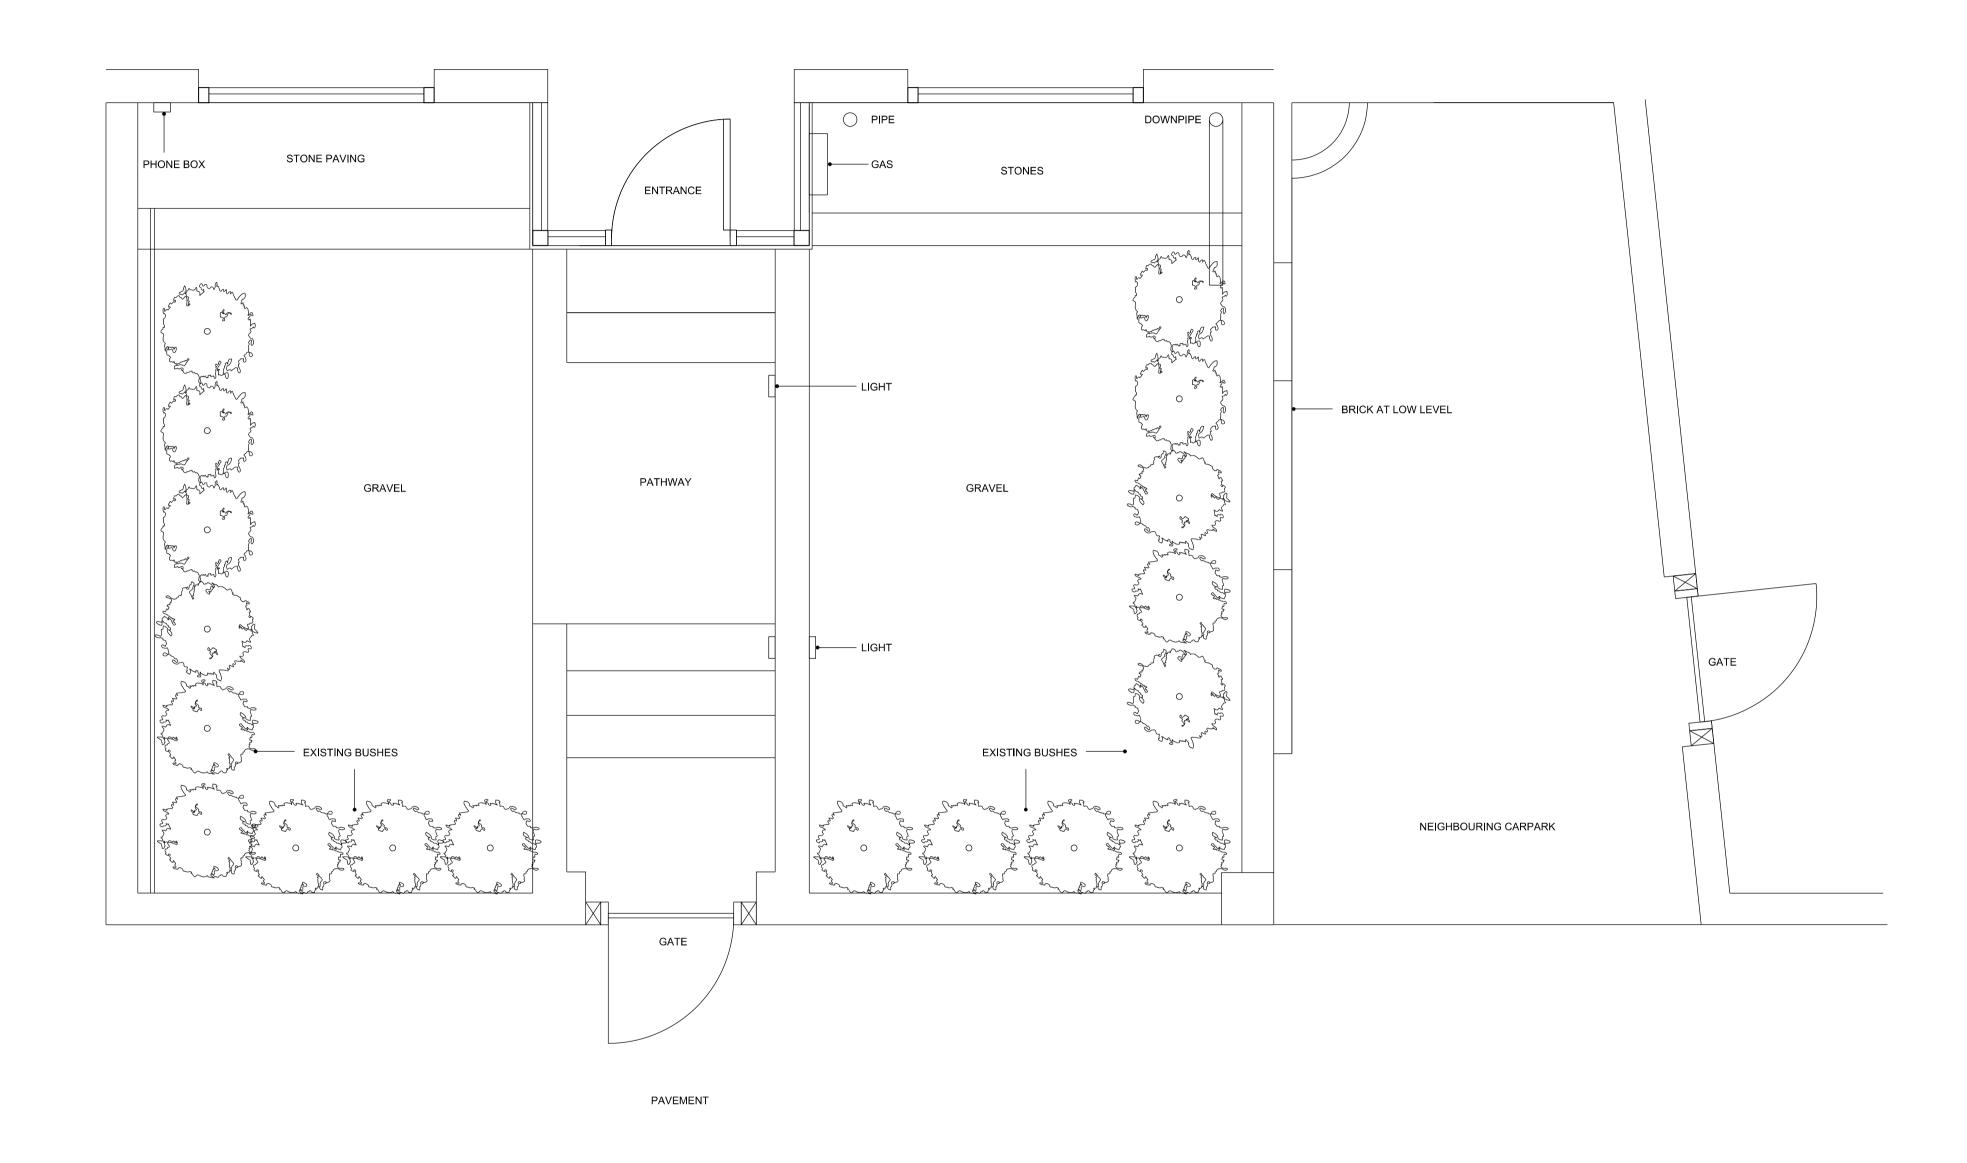

Scale(s) 1:25@A1 1:50@A3 SK 01

Graham Ford Architects Britannia House 11 Glenthorne Road London W6 0LH +44 (0)208 748 2024 +44 (0)7949495261 graham@grahamfordarchitects.com

5 THE VILLAGE NORTH END WAY NW3 7HA

EXISTING PLAN

Drawing Title