


**01** EXISTING SECTION BB  
1:50

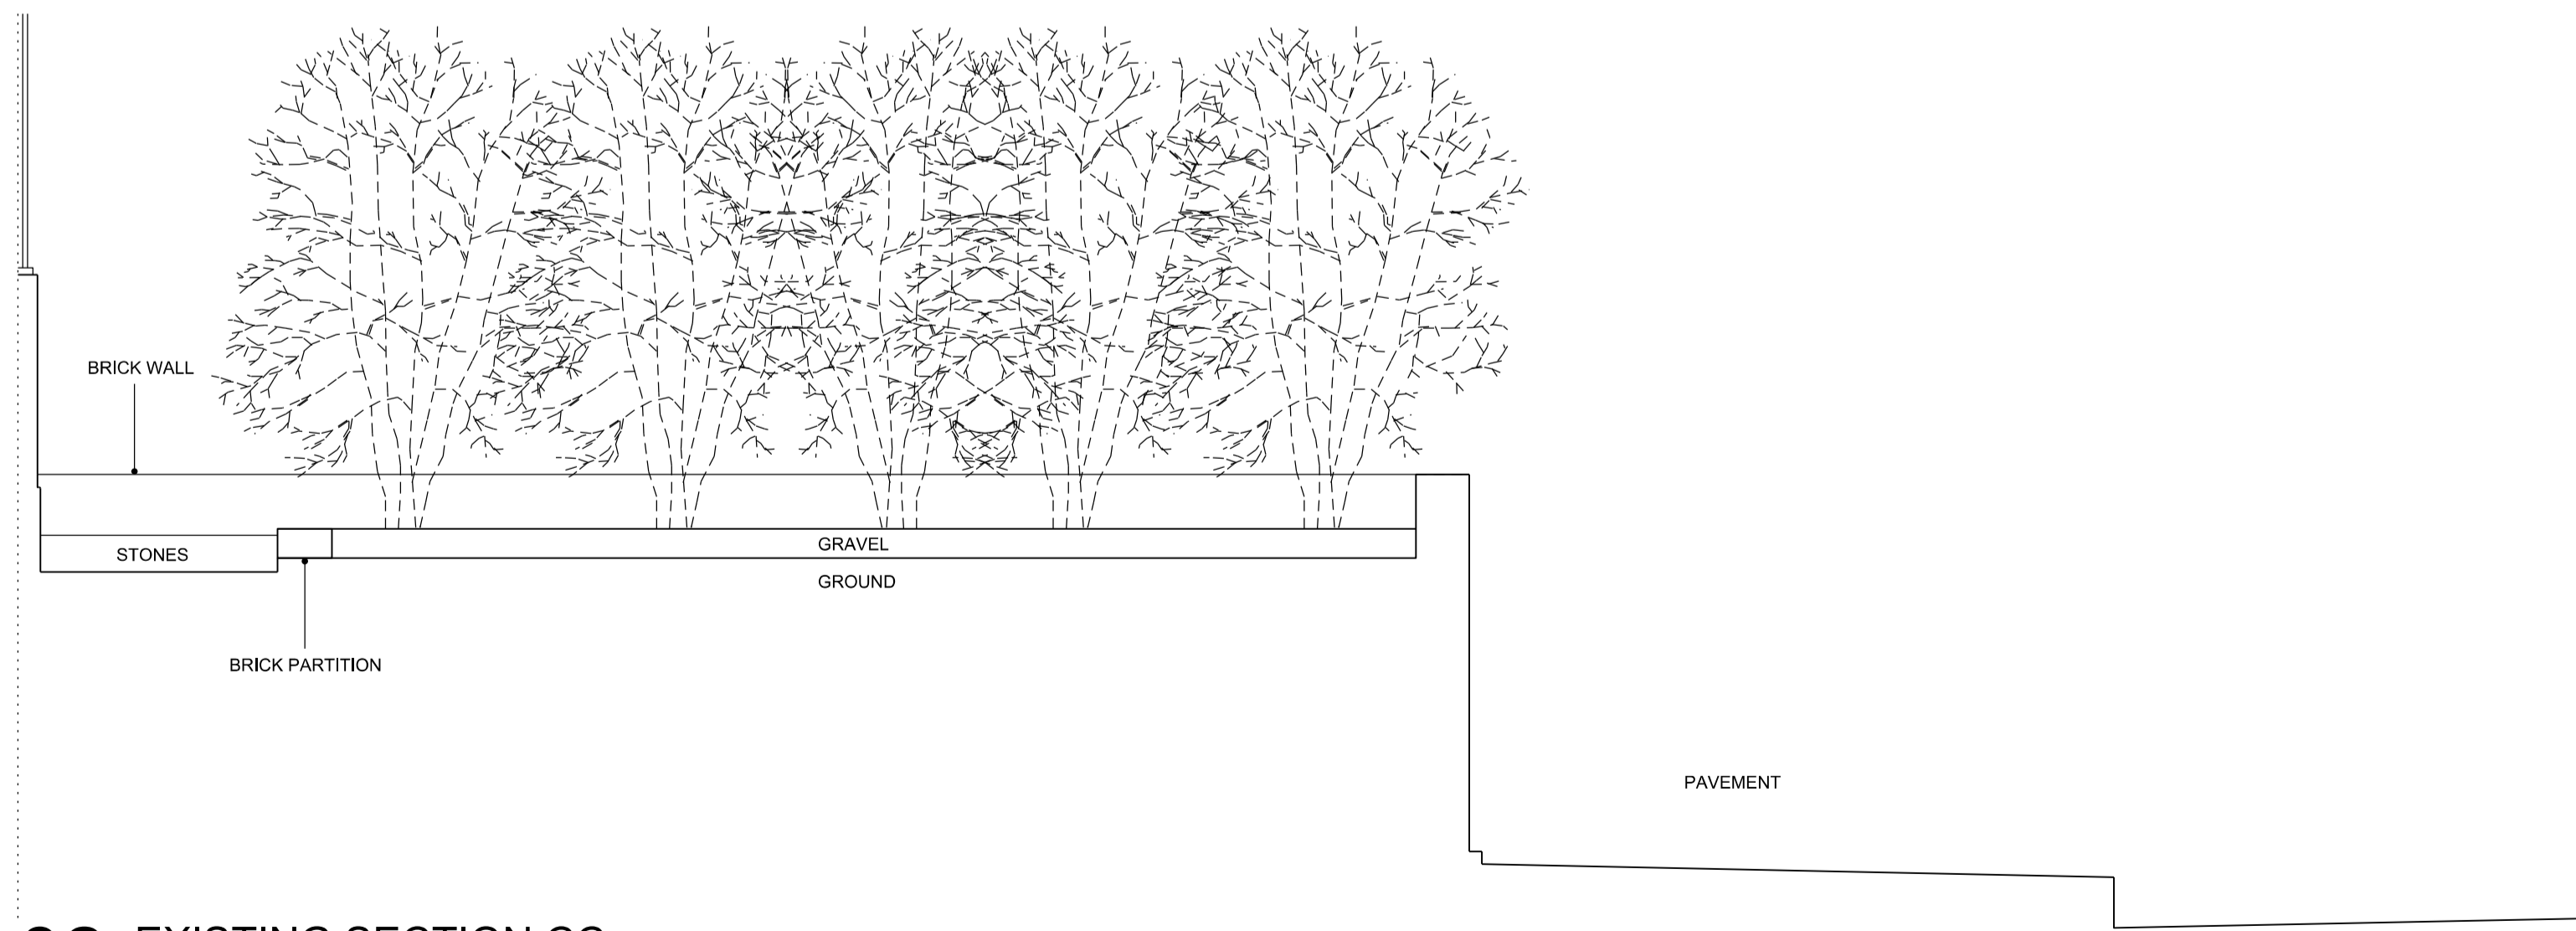

**02** EXISTING SECTION CC  
1:50


Rev	Date	Description of Revisions	Drawn	Appr

Status


**Graham Ford Architects**  
 Britannia House  
 11 Glenthorne Road  
 London W6 0LH  
 +44 (0)208 748 2024  
 +44 (0)7949495261  
 graham@grahamfordarchitects.com

Project  
**5 THE VILLAGE  
 NORTH END WAY  
 NW3 7HA**

Drawing Title  
**EXISTING SECTIONS**

Designed	<b>G.Ford</b>	Signet		Date	
Drawn		Signet		Date	
Checked		Signet		Date	
Approved		Signet		Date	

Scale(s)	<b>1:25@A1</b>	<b>1:50@A3</b>	Revision	<b>0</b>
----------	----------------	----------------	----------	----------