


Amendments

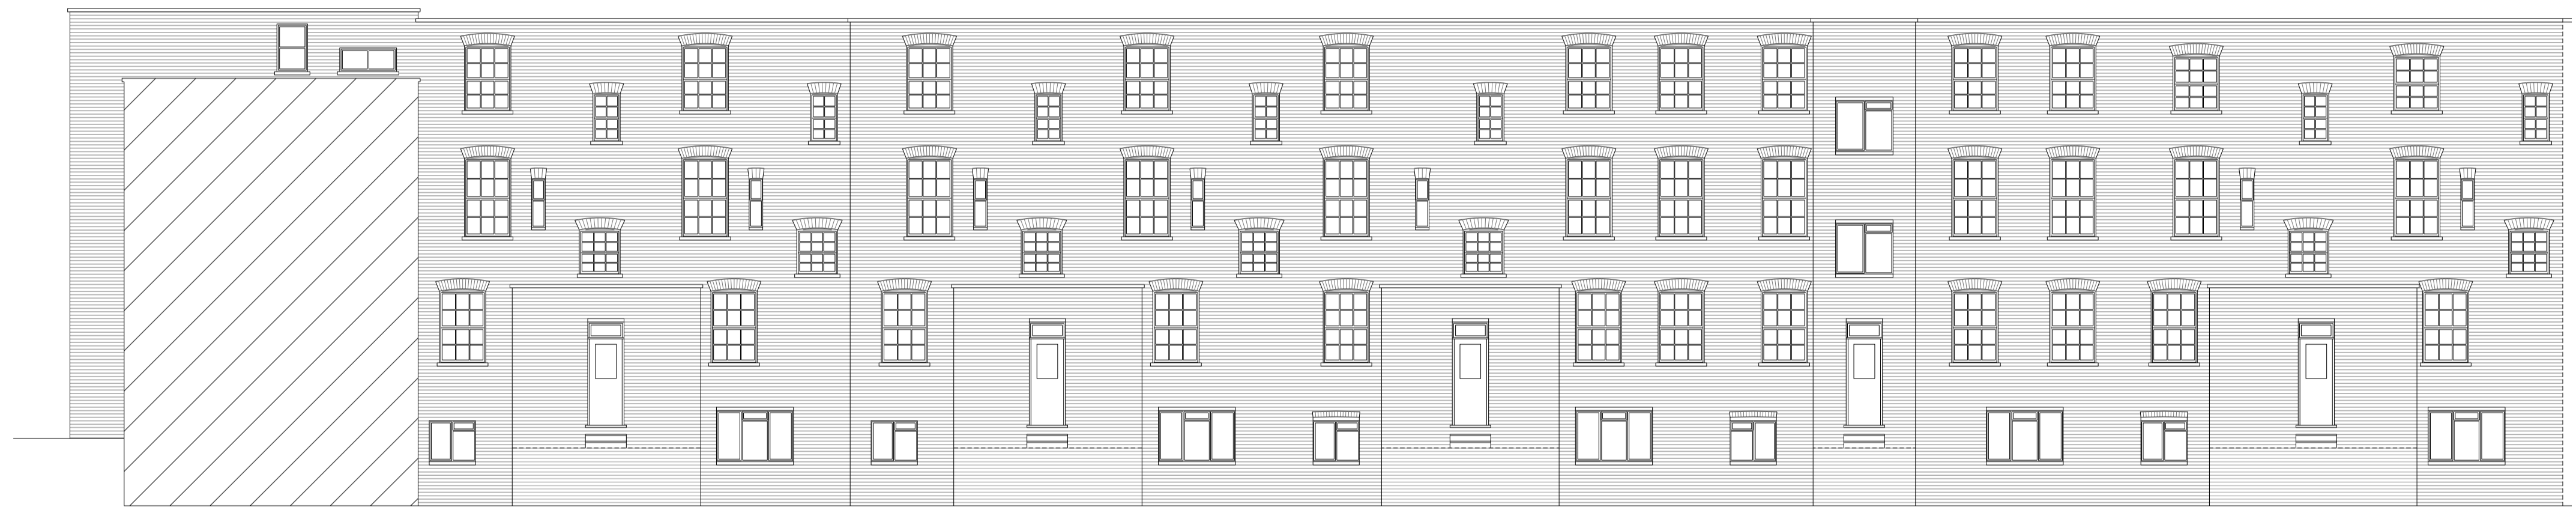


ELEVATION A-A (SOUTH-WEST)





ELEVATION B-B (NORTH-EAST)




ELEVATION C-C (SOUTH-EAST)

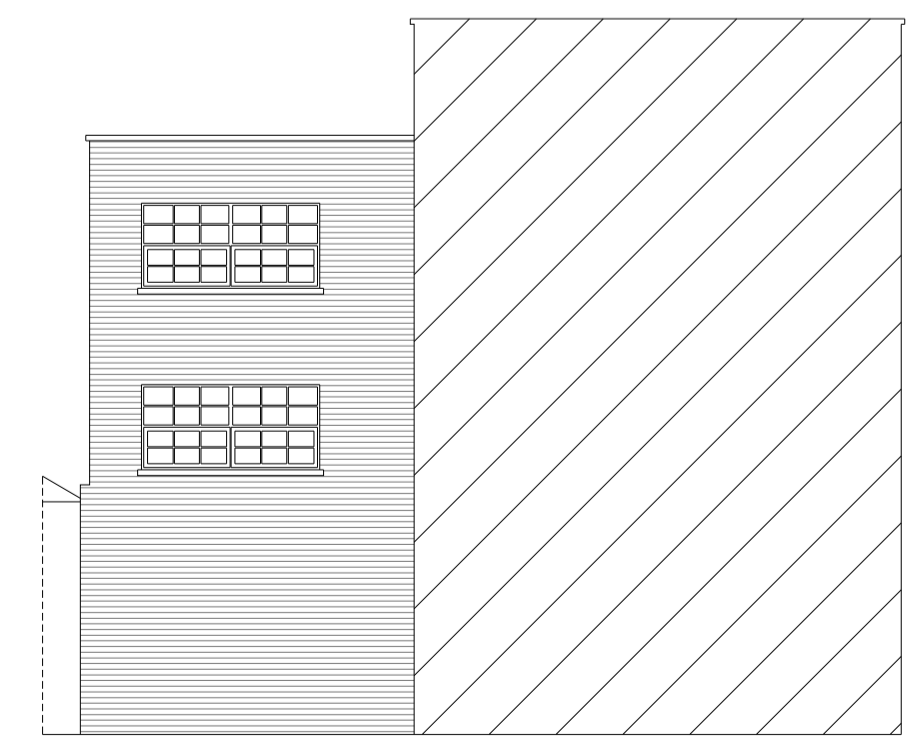

ELEVATION D-D (NORTH-WEST)

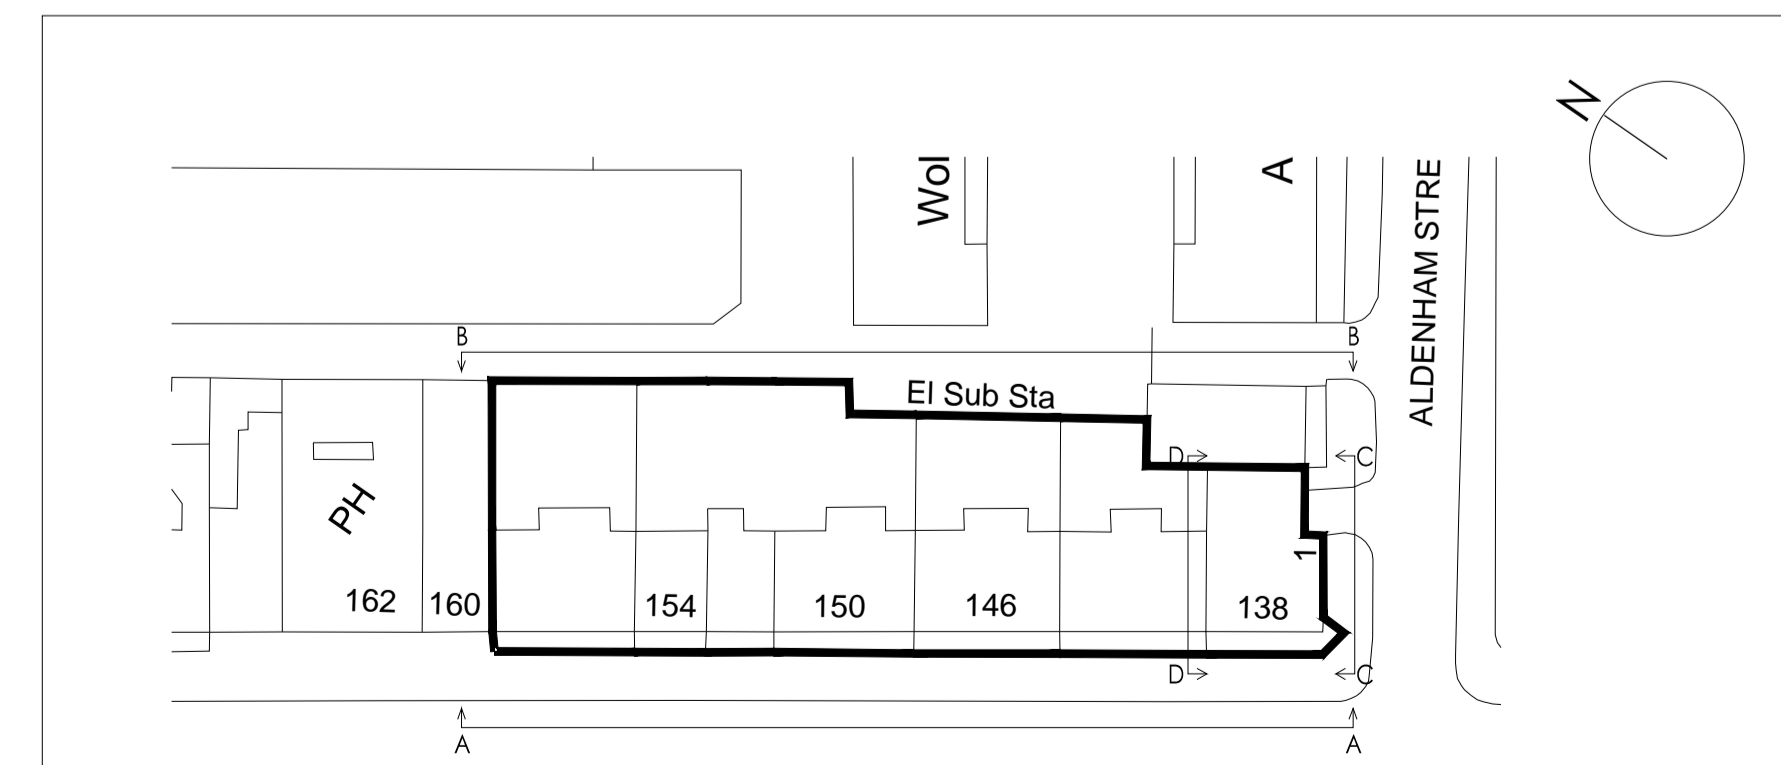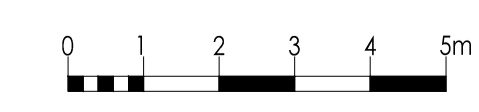

KEY PLAN

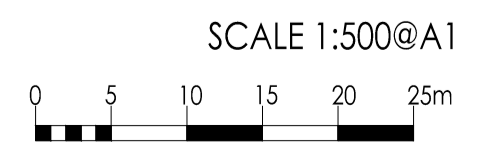

SCALE 1:500@A1

DO NOT SCALE FOR CONSTRUCTION



BUILDING SURVEYING
ARCHITECTURE
PROJECT MANAGEMENT
QUANTITY SURVEYING

HOLMBURY HOUSE
DORKING BUSINESS PARK
STATION ROAD DORKING
SURREY RH4 1HJ

T 01306 887070
F 01306 876716
admin@bpg.co.uk
www.bpg.co.uk

PROJECT
IRENE BARCLAY HOUSE

CLIENT
ORIGIN HOUSING

DATE
AUGUST 2014

DRAWN
LJ

CHECKED
RM

SCALE
1:100 @ A1

FOR
PLANNING

TITLE
EXISTING ELEVATIONS

DRAWING NO.
3651 / PL01

REV
*