



**EXISTING SASH WINDOW**  
SINGLE GLAZED TIMBER SASH WINDOW

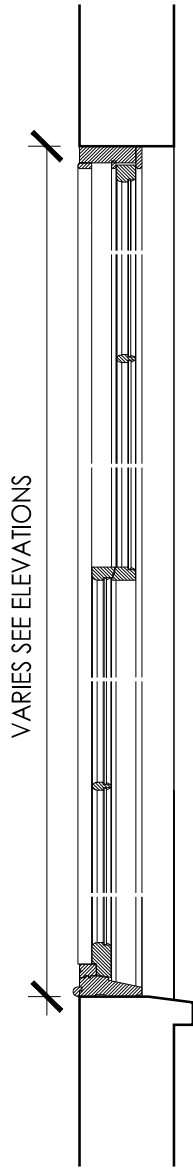



**PROPOSED SASH WINDOW**  
DOUBLE GLAZED TIMBER SASH WINDOW

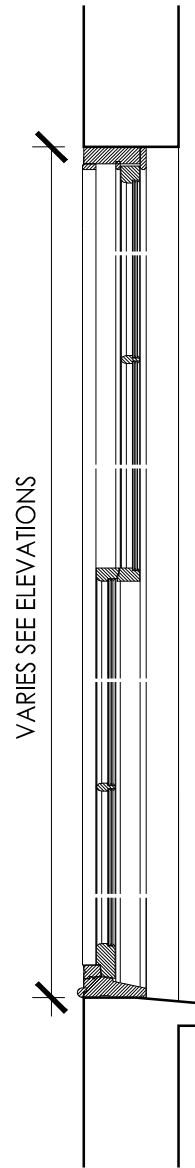

**EXISTING CASEMENT WINDOW**  
SINGLE GLAZED STEEL CRITTAL WINDOW



**PROPOSED CASEMENT WINDOW**  
DOUBLE GLAZED TIMBER CASEMENT WINDOW

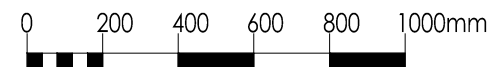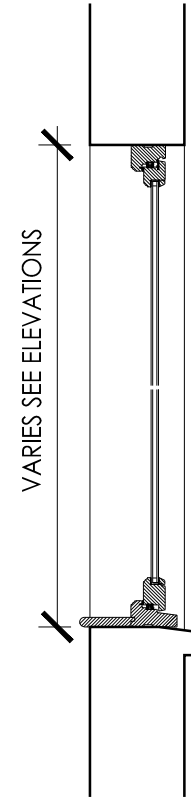

Amendments

.

DO NOT SCALE FOR CONSTRUCTION

**brodie plant goddard**  
BUILDING SURVEYING  
ARCHITECTURE  
PROJECT MANAGEMENT  
QUANTITY SURVEYING

HOLMBURY HOUSE  
DORKING BUSINESS PARK  
STATION ROAD, DORKING  
SURREY, RH4 1HJ

T 01306 887070  
F 01306 876716  
admin@bpig.co.uk  
www.bpig.co.uk

PROJECT  
IRENE BARCLAY HOUSE

CLIENT  
ORIGIN HOUSING

3651 DATE AUGUST 2014

DRAWN LJ CHECKED RM

SCALE 1:20@A4 FOR PLANNING

TITLE  
TYPICAL WINDOW SECTIONS

DRAWING NO. 3651 / PL07 REV \*