


GENERAL NOTES:

DO NOT SCALE FROM THIS DRAWING
ALL DIMENSIONS TO BE CHECKED ON SITE
ANY OMISSIONS OR DISCREPANCIES TO BE
REPORTED TO THE ARCHITECT IMMEDIATELY
IF IN DOUBT ASK

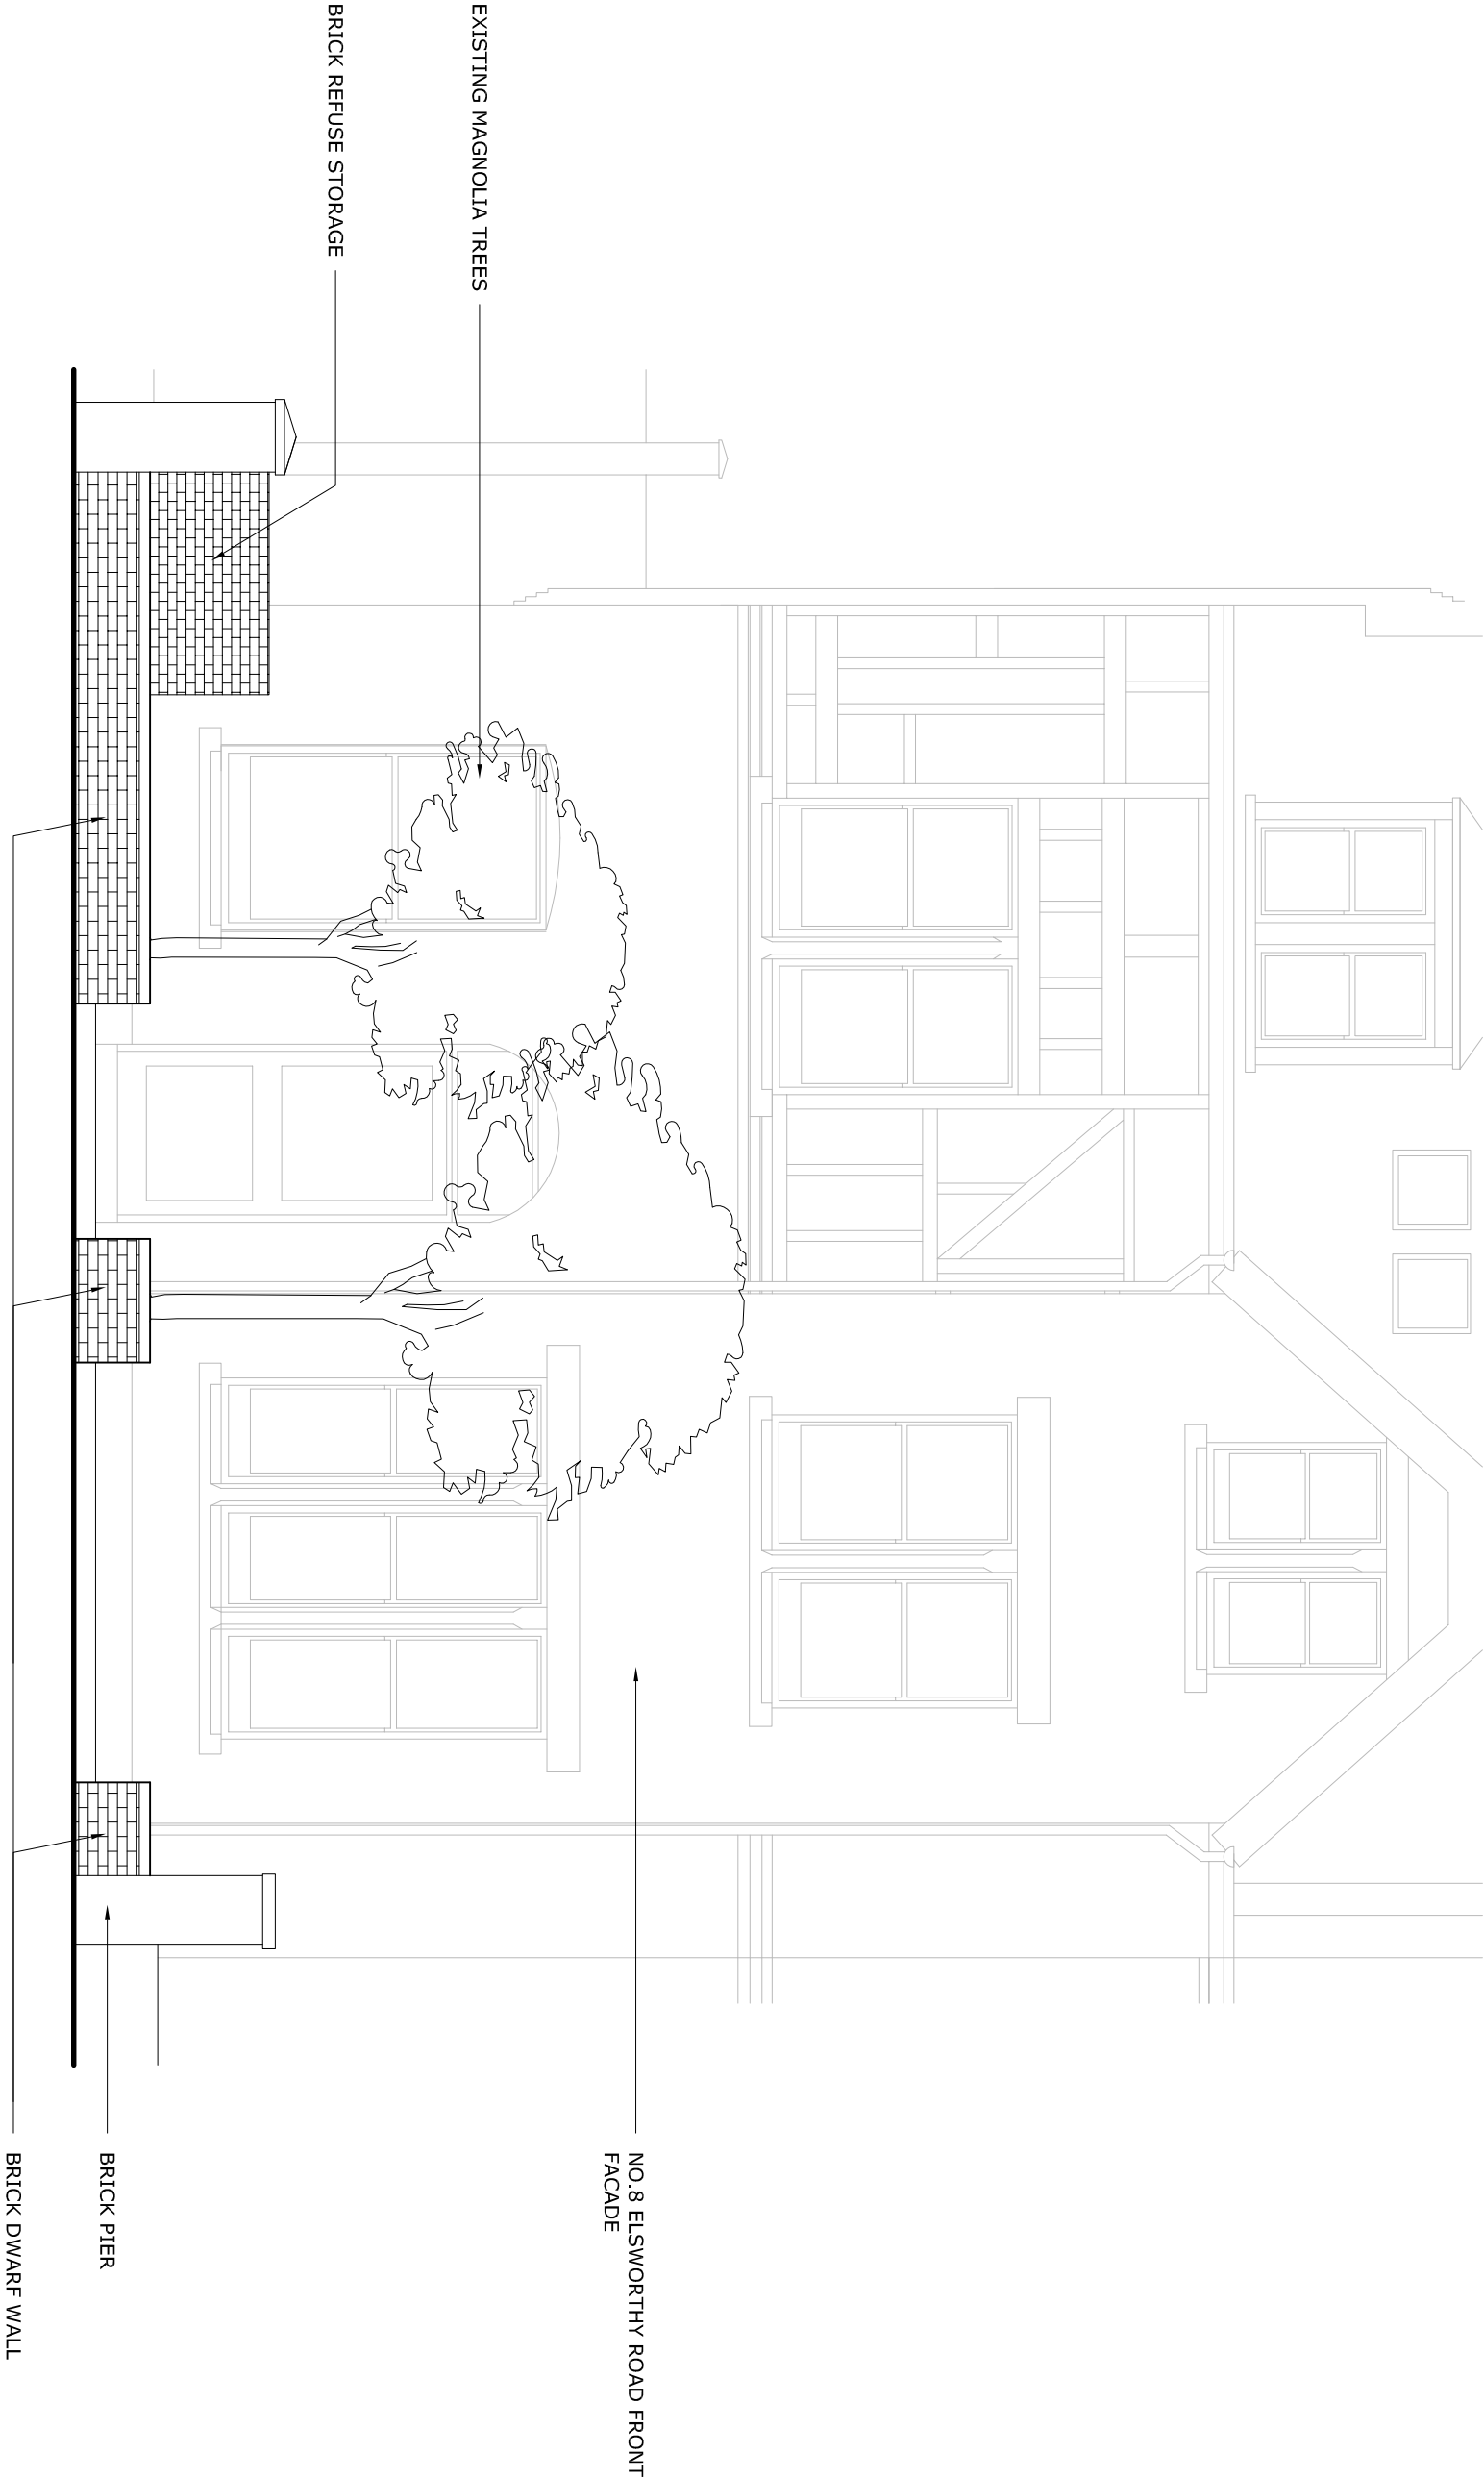

Third Floor, Unicorn House 221-222 Shoreditch High Street London E1 6PJ										Tel: 020 7377 5114 info@finkernagelross.com www.finkernagelross.com	
																														CLIENT										DRAWING STATUS										PROJECT										DRAWING NO										REVISION									
SHORE SECURITIES LTD.										DRAWING TITLE										8 ELSWORTHY RD LONDON NW3										8ELS-903										P1																																							
DRAWN					DR. DATE					CHECKED					DRAWING TITLE										SCALE					SHEET SIZE	
AB					28/05/14					FF					EXISTING FORECOURT ELEVATION										1:50					A3	
REV		DATE			NOTES			DR	