


GENERAL NOTES:

DO NOT SCALE FROM THIS DRAWING
ALL DIMENSIONS TO BE CHECKED ON SITE
ANY OMISSIONS OR DISCREPANCIES TO BE
REPORTED TO THE ARCHITECT IMMEDIATELY
IF IN DOUBT ASK

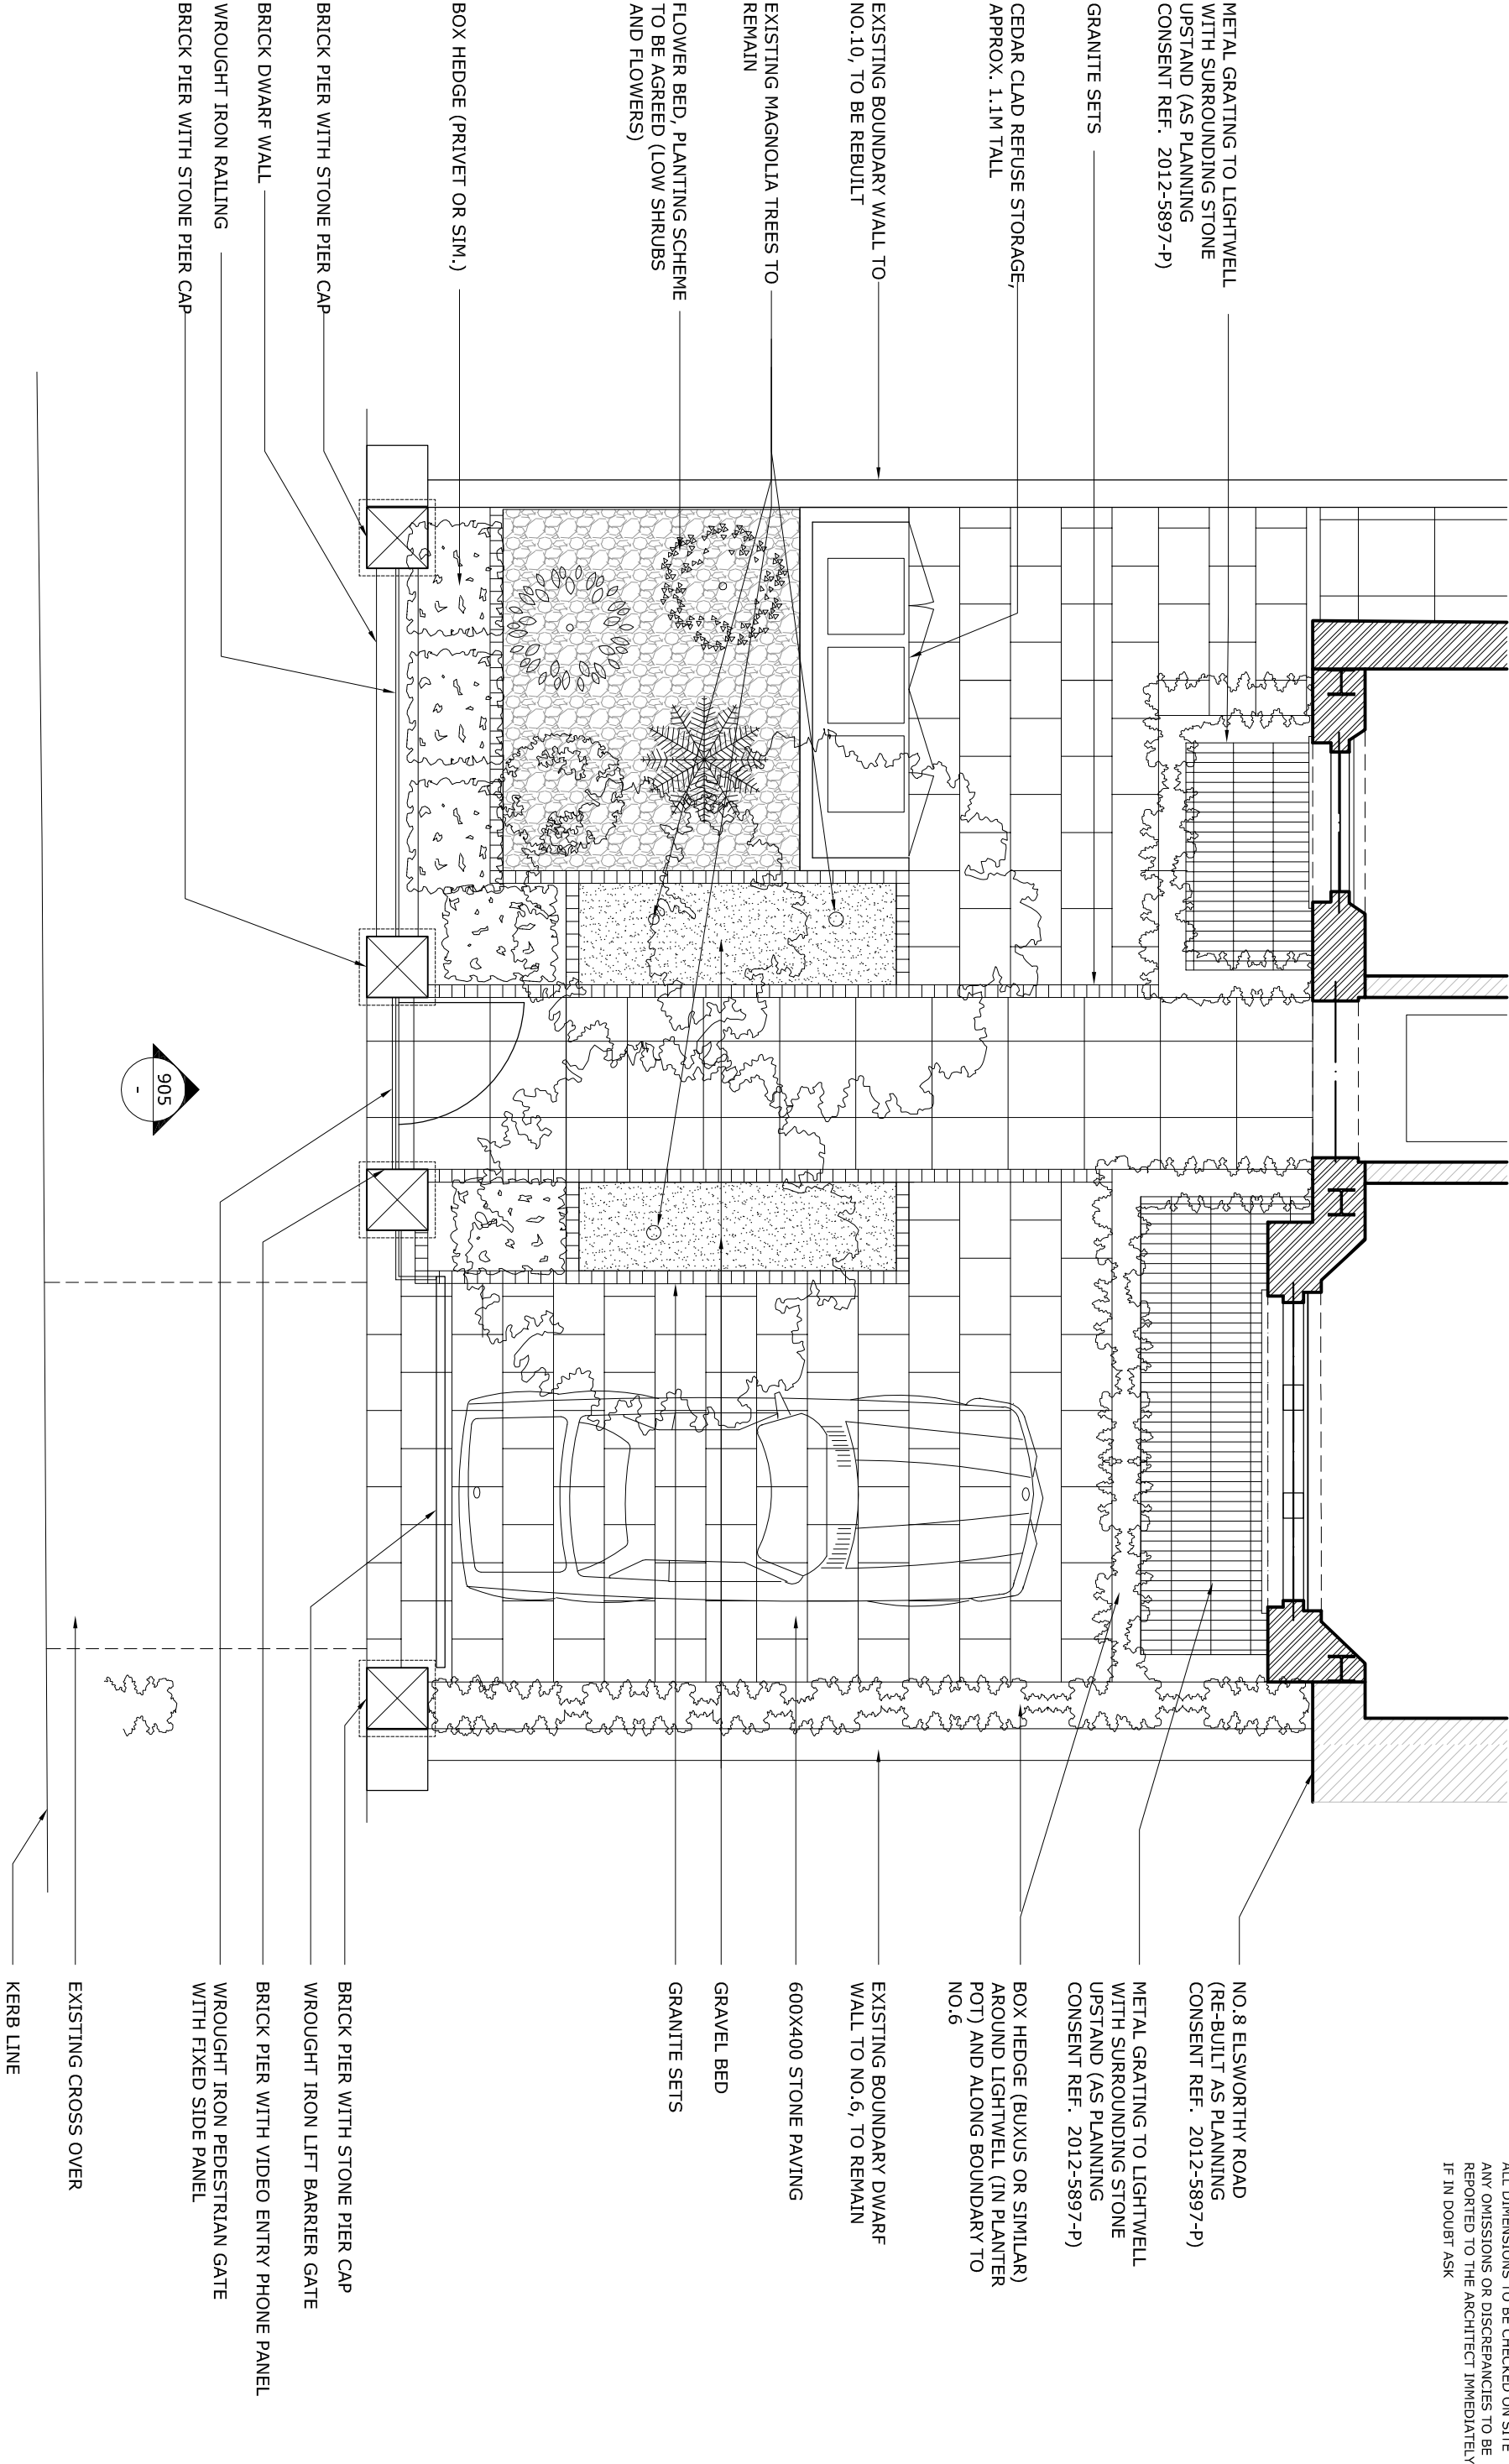

Finkernagel Ross Architects

Third Floor, Unicorn House
221-222 Shoreditch High Street
London E1 6PJ

Tel: 020 7377 5114
info@finkernagelross.com
www.finkernagelross.com

CLIENT		DRAWING STATUS		PROJECT		DRAWING NO		REVISION			
SHORE SECURITIES LTD.				PLANNING		8 ELSWORTHY RD LONDON NW3		8ELS-904		P1	
DRAWN		DR. DATE		CHECKED		DRAWING TITLE		SCALE		SHEET SIZE	
AB		28/05/14		FF		PROPOSED FORECOURT PLAN		1:50		A3	
REV		DATE		NOTES						DR	