


GENERAL NOTES:

DO NOT SCALE FROM THIS DRAWING
ALL DIMENSIONS TO BE CHECKED ON SITE
ANY OMISSIONS OR DISCREPANCIES TO BE
REPORTED TO THE ARCHITECT IMMEDIATELY
IF IN DOUBT ASK

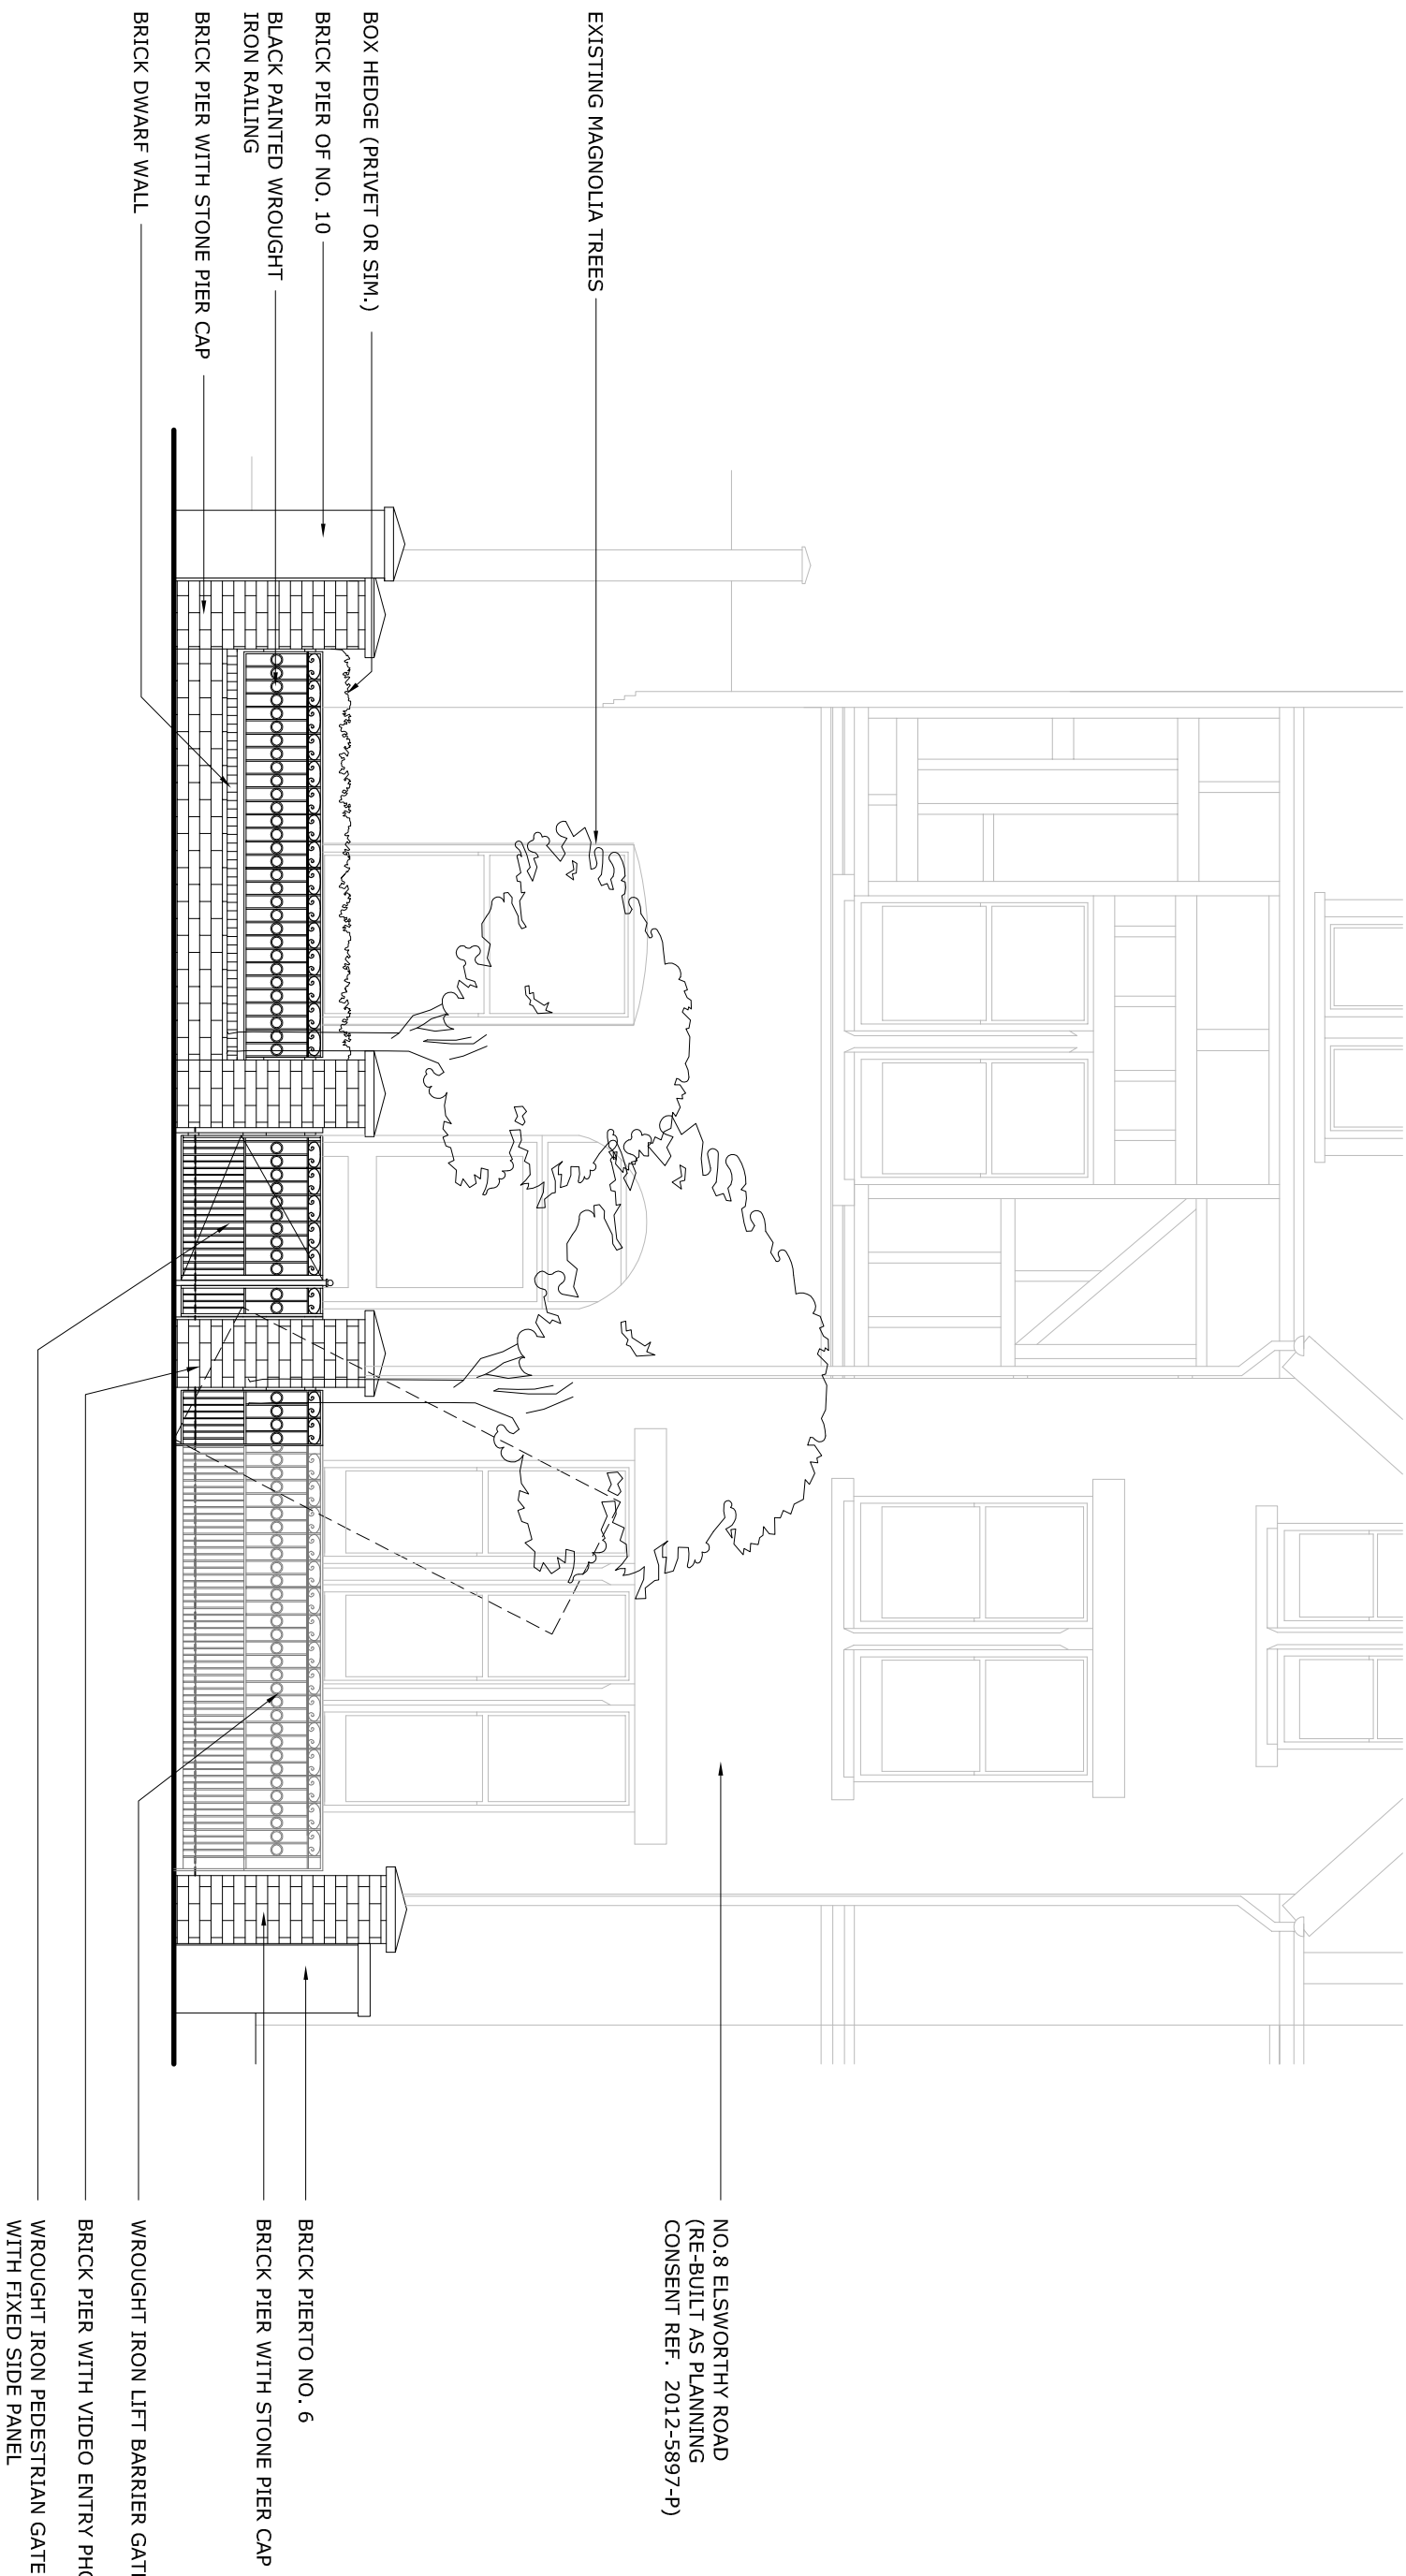

Finkernagel Ross Architects

Third Floor, Unicorn House
221-222 Shoreditch High Street
London E1 6PJ

Tel: 020 7377 5114
info@finkernagelross.com
www.finkernagelross.com

| CLIENT | | | DRAWING STATUS | | PROJECT | DRAWING NO | REVISION |
|-----------------------|----------|---------|------------------------------|--|------------------------------|------------|----------|
| SHORE SECURITIES LTD. | | | PLANNING | | 8 ELSWORTHY RD LONDON NW3 | 8ELS-905 | P2 |
| DRAWN | DR. DATE | CHECKED | DRAWING TITLE | | SCALE | SHEET SIZE | |
| AB | 28/05/14 | FF | PROPOSED FORECOURT ELEVATION | | 1:50 | A3 | |
| REV | DATE | NOTES | | | | | |
| DR | | | | | | | |