

NOTES


DO NOT SCALE FROM THIS DRAWING

TENDER


ALL MEASUREMENTS TO BE VERIFIED ON SITE BY CONTRACTOR / SUB-CONTRACTOR

TO BE READ IN CONJUNCTION WITH SPECIFICATION


VENTILATED COLD FLAT ROOF
 Bauder sedum roof system onto single ply membrane with vents to upstands as required onto 18mm WBP plywood roof deck laid to 1:80 fall onto roof battens onto 200mm deep roof joists to structural engineers specification with 200mm Celotex insulation between joists

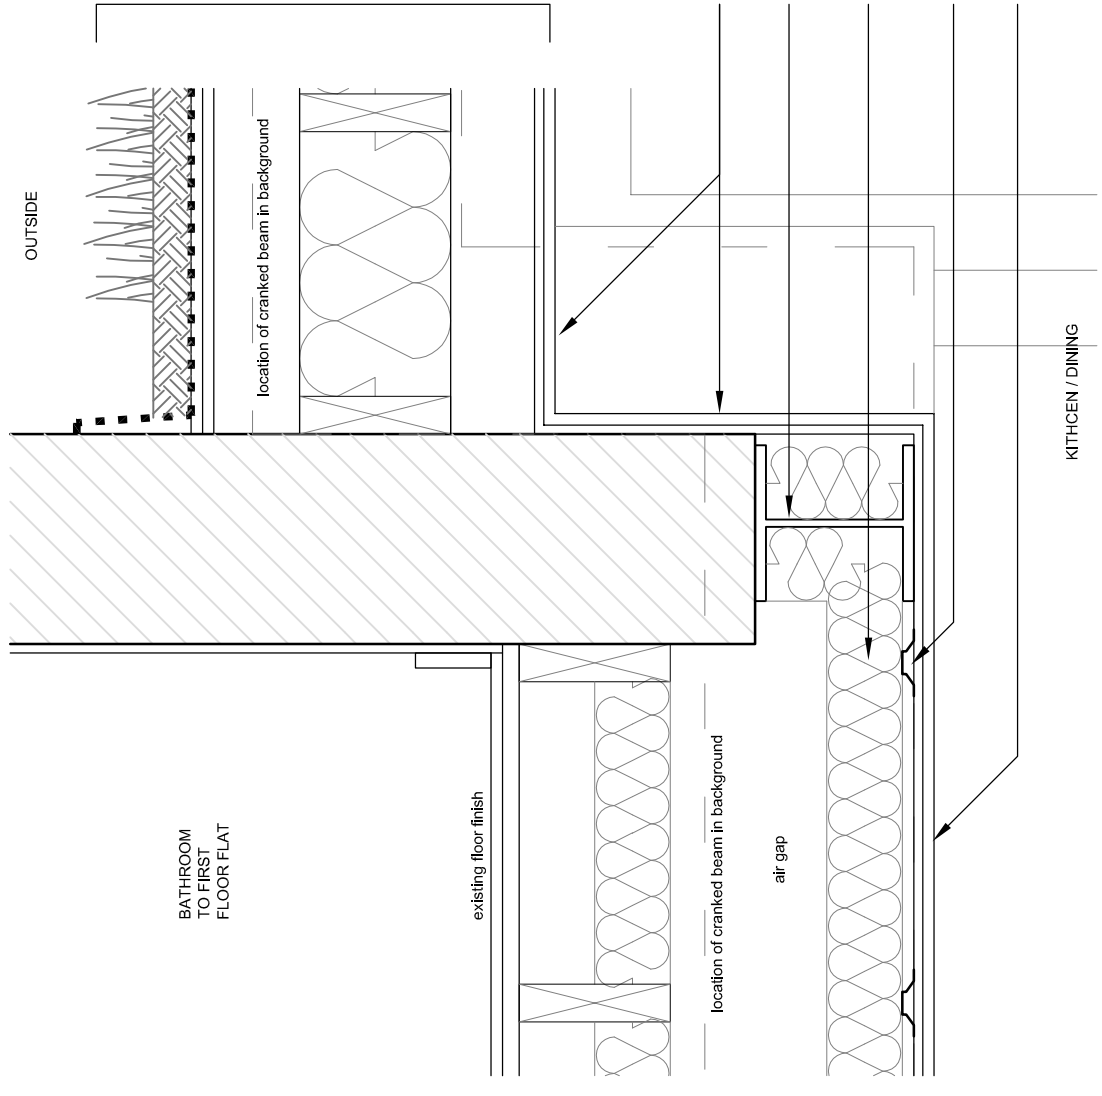

DETAIL B
SCALE 1:10

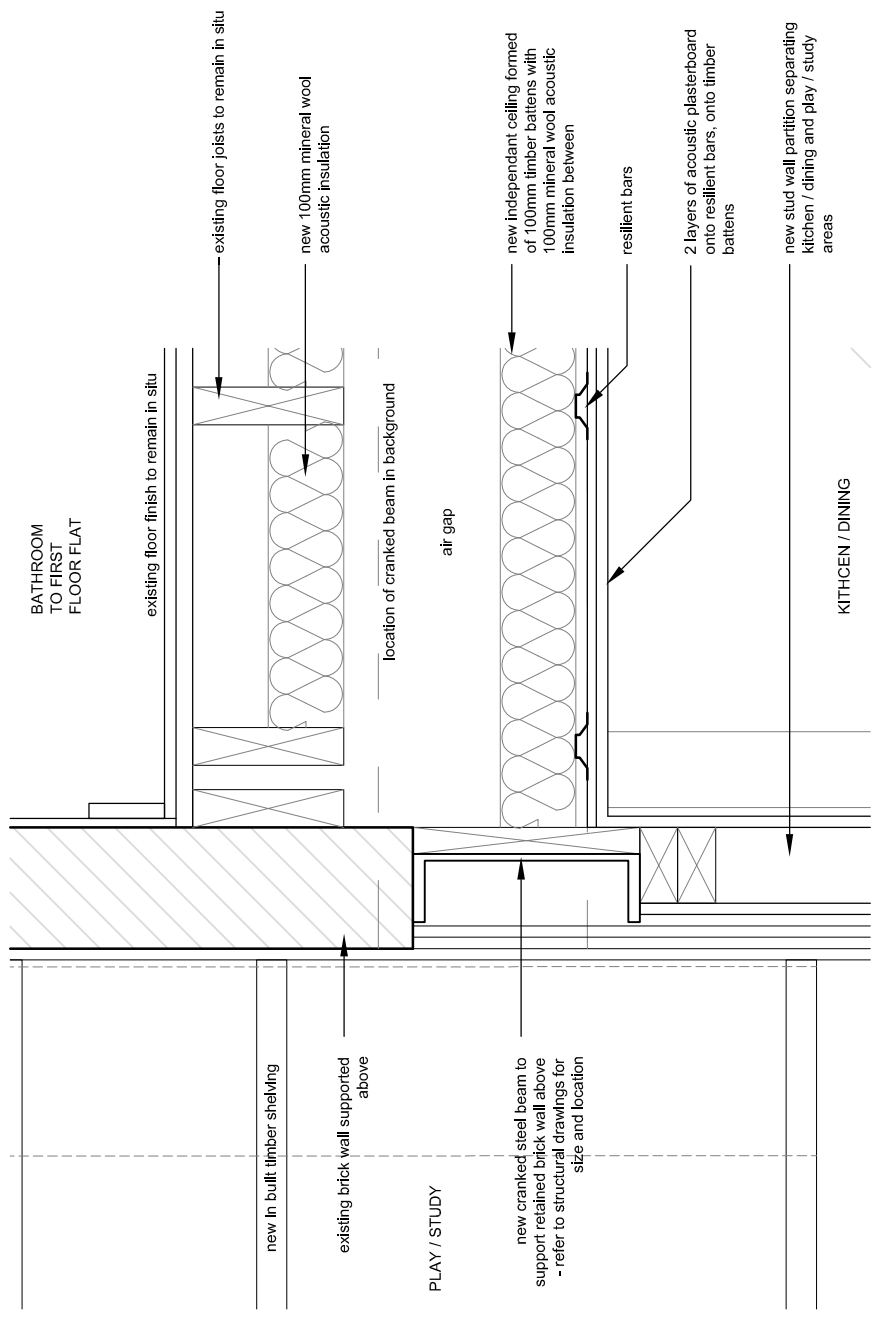

DETAIL A
SCALE 1:10

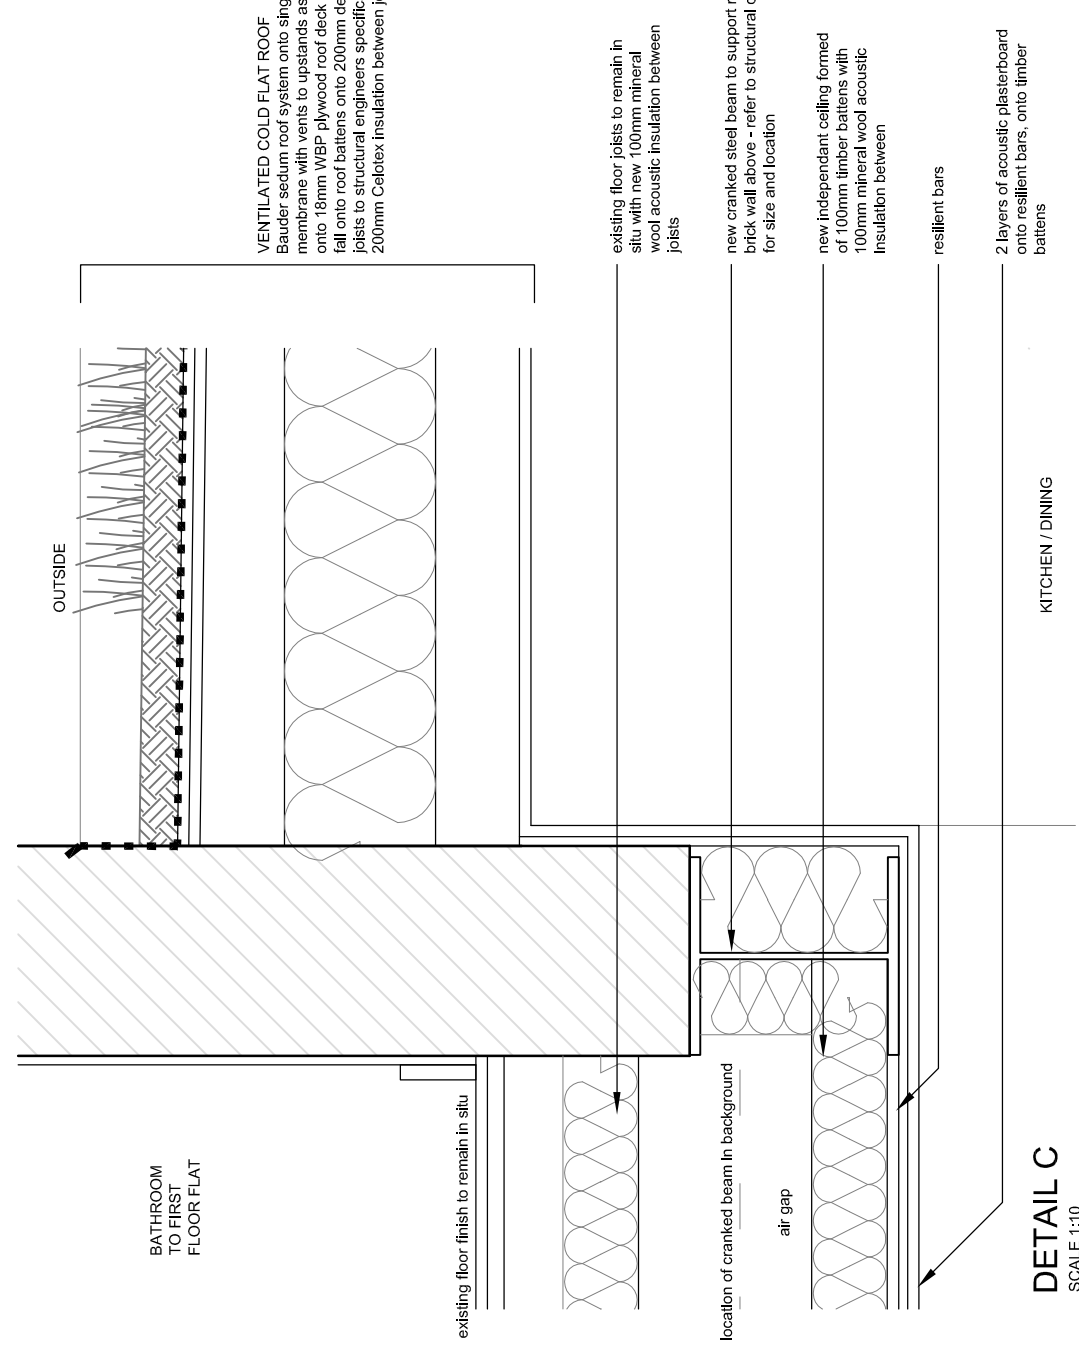

DETAIL C
SCALE 1:10

VENTILATED COLD FLAT ROOF
 Bauder sedum roof system onto single ply membrane with vents to upstands as required onto 18mm WBP plywood roof deck laid to 1:80 fall onto roof battens onto 200mm deep roof joists to structural engineers specification with 200mm Celotex insulation between joists

existing floor joists to remain in situ with new 100mm mineral wool acoustic insulation between joists

new cranked steel beam to support retained brick wall above - refer to structural drawings for size and location

new independant ceiling formed of 100mm timber battens with 100mm mineral wool acoustic insulation between

resilient bars

2 layers of acoustic plasterboard onto resilient bars, onto timber battens

Rev D Revised party structure 28.04.14
 Rev C Revised party structure 28.04.13
 Rev B Tender 28.05.13
 Rev A Preliminary 09.04.13

Martin Evans Architects
 18 Charlotte Road
 London EC2A 3PB
 tel 020 7729 2474

JOB
 97A SOUTH HILL PARK,
 LONDON,
 NW3 2SP

TITLE
 PARTY STRUCTURE DETAILS
 WITH FIRST FLOOR FLAT

DATE 02.04.13
SCALE 1:10@A3
DRAWN BY SR
DRAWING NO. SHB7A-CON-DE-20D