





SECTION AA



SECTION BB

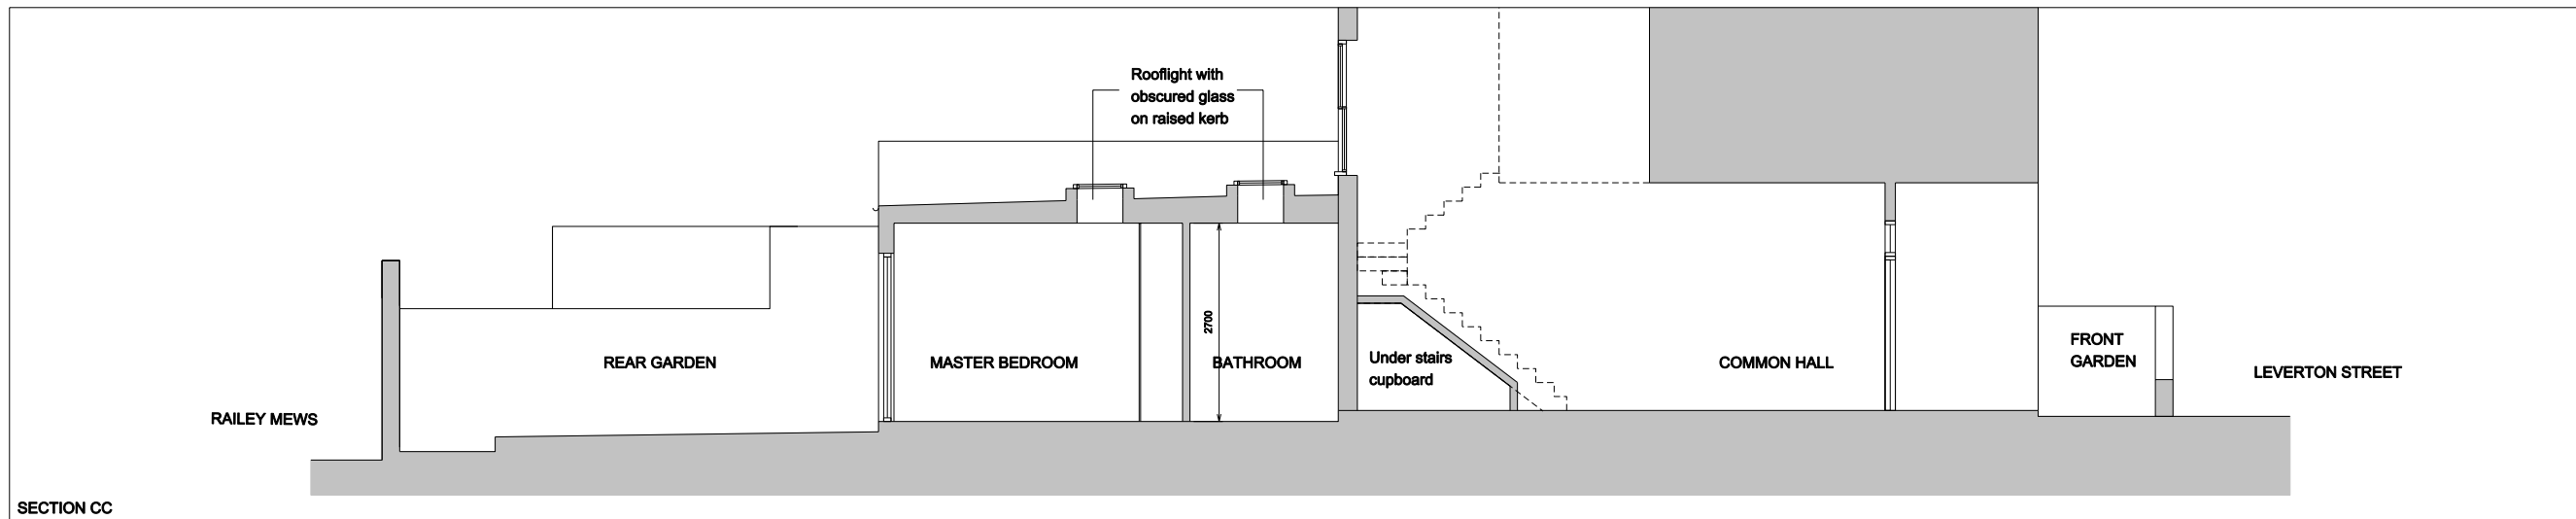


SECTION CC

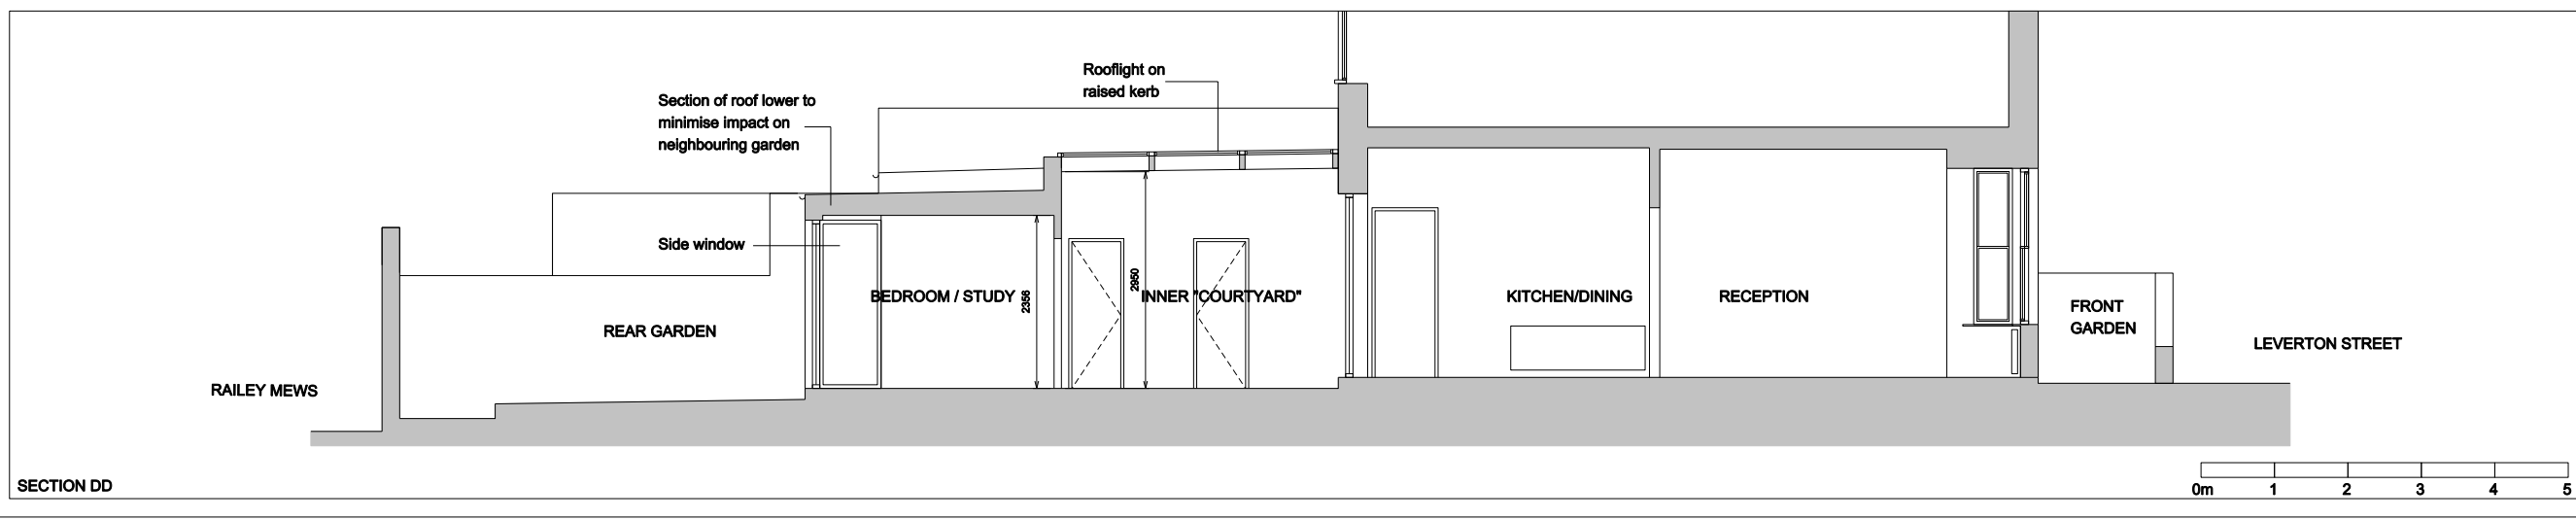

SECTION DD



Notes:
 Unless stated otherwise, all dimensions are in millimetres.
 All dimensions to be checked and confirmed on site by contractor and as such are to be his responsibility.
 Any errors, omissions or discrepancies on this drawing are to be reported to the architect.

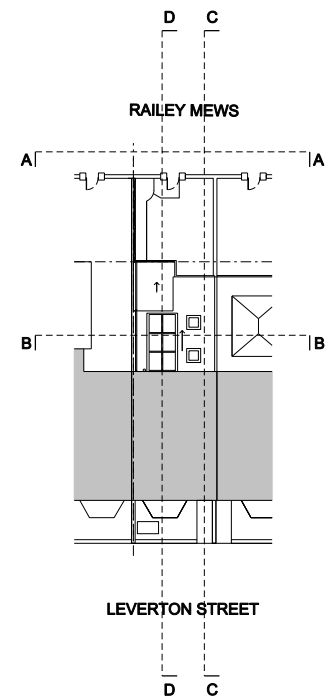

KEY PLAN

AS APPROVED

Rev:	A	18.12.13	Master bedroom stepped back
JOE WRIGHT ARCHITECTS			
t: www.joewrightarchitects.co.uk e: info@joewrightarchitects.co.uk			
Client:			
Project: 59a Leverton Street			
Rear Extension			
Drawing: Proposed Drawings			
Title: Sections AA, BB, CC, DD			
Scale:	1:100 @ A3	Date:	18.12.13
Dwg No:	1307-01_PL_103	Rev:	A