
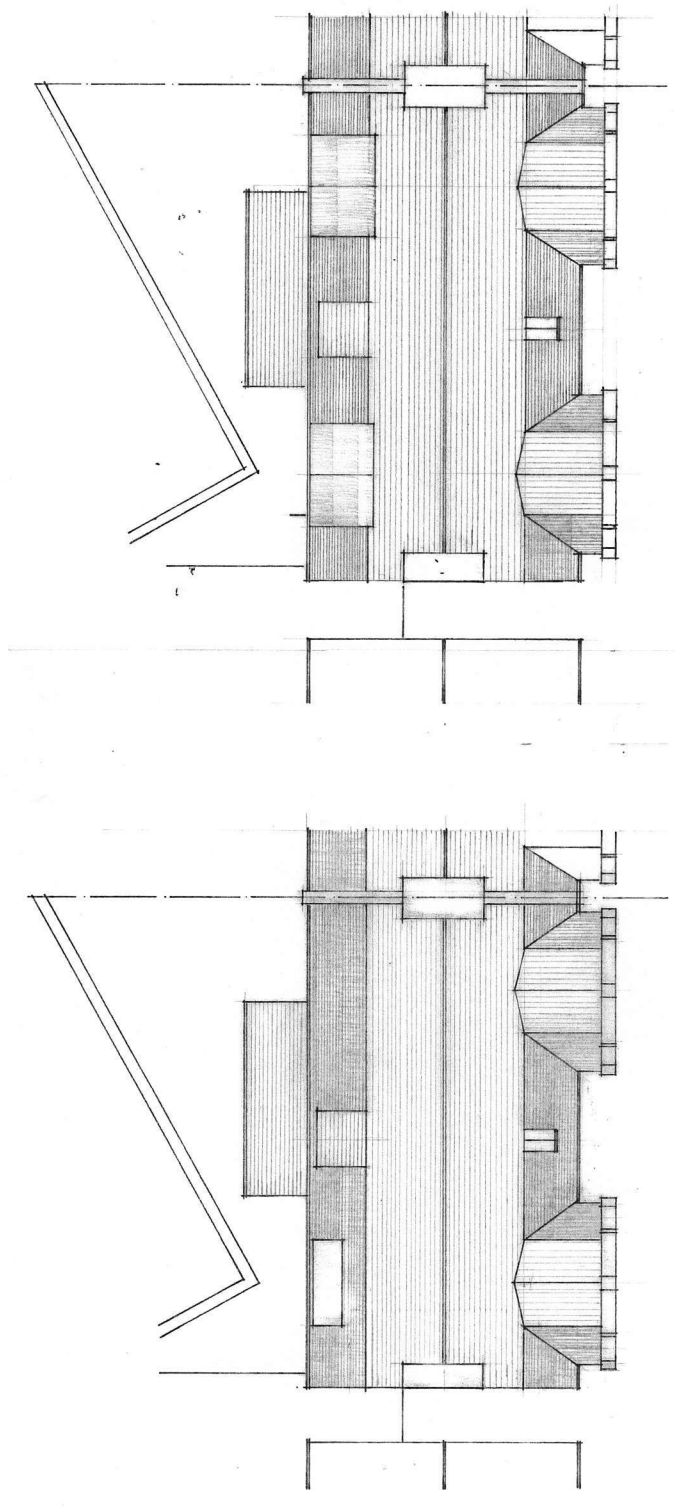


10m

10m

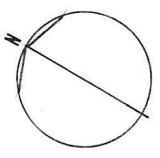

Roof plan existing

Roof plan proposed

Title:	Roof plan existing	Drwg.No.	11.06
Scale:	1 : 100		
Project:	3 Bisham Gardens London N6 6DJ		
Client:	Mr Richard Webber		
Date:	04.08.14		

Claudio Novello Architects
41 Cromwell Avenue, London N6 5HN
Tel 020 8341 2947