


PROPOSED WINDOW ELEVATION - (TIMBER)

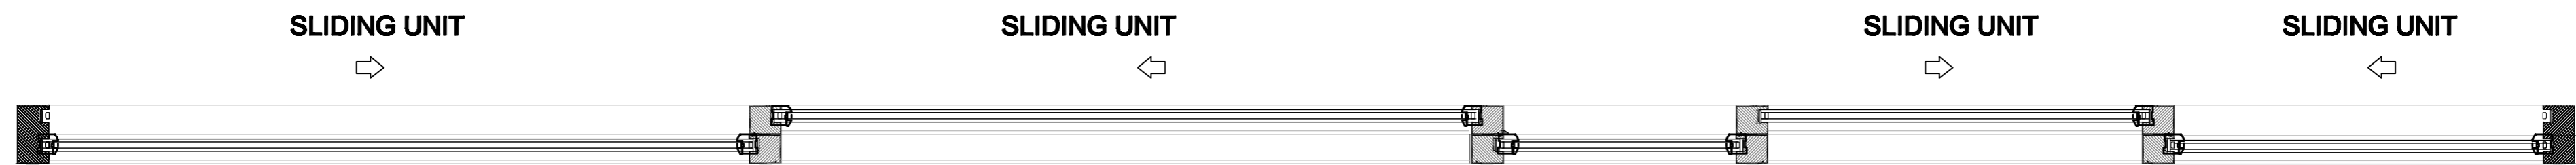

SECTION A-A

PLEASE NOTE :
 EXISTING TIMBER FRAME NOT TO BE REMOVED,
 NEW DOUBLE GLAZED UNITS TO FIT INTO THE
 EXISTING TIMBER FRAME

A
 DWG

WINDOW INFORMATION 01

NOTES		J J SOLUTIONS DESIGN · ARCHITECTURE · PLANNING	
<p>This drawing is the copyright of JJ SOLUTIONS. It must not be copied or reproduced or used in any way without written permission from JJ SOLUTIONS</p> <p>All dimensions in millimetres & to be checked on site prior to commencement. Builder to verify all dimensions, heights & levels prior to commencement of work. No encroachment into neighbours property</p> <p>The contractor in preparing his estimate shall visit the site & acquaint himself with the problems involved & shall allow in his price for any detail whether shown or not which may reasonably be considered necessary to ensure a neat structurally sound & workman like job. The contractor shall issue all statutory notices to the local Authority during progress & completion of works.</p>		<p>16 WREN AVENUE, CRICKLEWOOD, LONDON NW2 6UH JJ401@gmail.com 07989193821</p>	
<p>JOB: 46 ROMNEY COURT, 139 TAVISTOCK HILL, NW3 4RX</p>		<p>DATE:</p>	
<p>TITLE: PROPOSED INTERNAL ALTERATIONS TO FLAT & USE OF EXISTING TIMBER FRAMED SINGLE GLAZED WINDOW FRAMES TO THE REAR TO BE INCORPORATED WITH DOUBLE GLAZED WINDOWS</p>		<p>SCALE: 1: 10 @ A2</p>	
<p>DRAWN: JM</p>		<p>CHECKED:</p>	
<p>MAY 2014</p>		<p>REV B</p>	
<p>DRAWING No. SSC 1000/WD01</p>		<p>REV B</p>	