


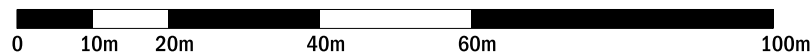

Scale 1:1000



Revision description	Date	Init	Rev
----------------------	------	------	-----

rcka

3 Dyers Buildings T +44 (0) 20 7831 7002
 London F +44 (0) 20 7060 1940
 EC1N 2JT W www.rcka.co.uk

Title Site Location Plan			
Project 110 Mansfield Road		Client Panamax Limited	
Date 31.07.14	Drawn by RjC	Checked -	Scale 1:1000 @ A4
Job No 1421	Drwg No 10-010	Revision -	

©2014 RCKa. This drawing is not to be scaled - use written dimensions only. Any discrepancies to be reported to the architect. All dimensions to be checked on site.