
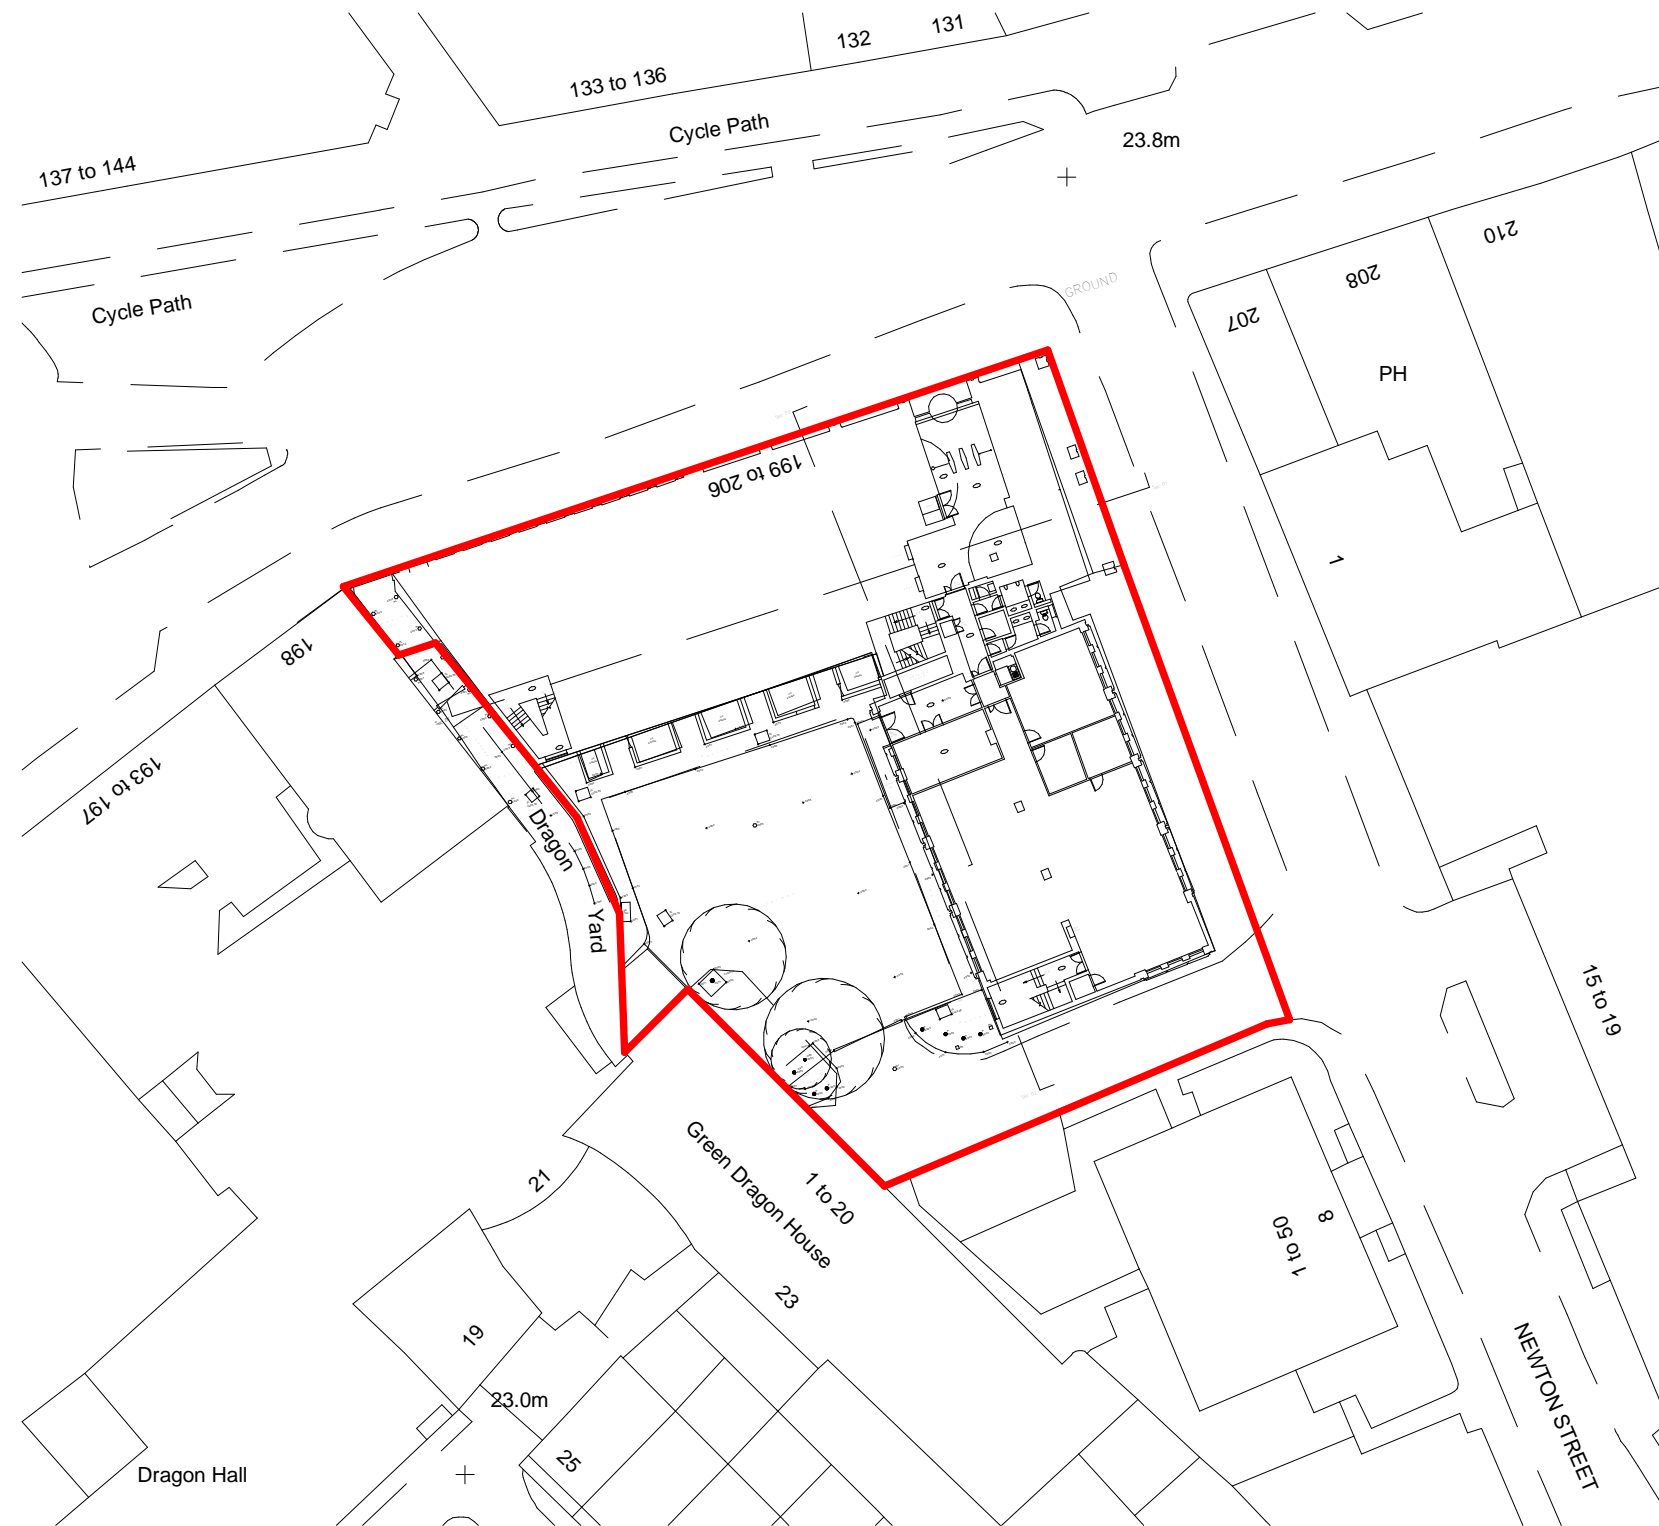


Responsibility is not accepted for errors made by others in scaling from this drawing. All construction information should be taken from figured dimensions only.

0mm 50mm

**A3** Original Sheet Size

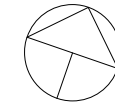

Ordnance Survey (c) Crown Copyright 2012. All rights reserved. Licence number 100020449

**EXTERIOR LIGHTING - LOCATION PLAN**  
1 : 500

| 11/08/2014 | A   | NBH  | AB  | Redline Boundary Updated |
|------------|-----|------|-----|--------------------------|
| date       | rev | name | chk | note                     |

© Stride Treglown Limited 2012.  
**Stride Treglown**

Architecture Town Planning Interior Design Building Surveying Landscape Design Graphic Design  
3 Cosser Street, London, SE1 7BU  
T 020 7401 0700 F 020 7401 0701 www.stridetreglown.co.uk

PROJECT  
**HOXTON HOTEL HOLBORN**  
199-206 HIGH HOLBORN  
LONDON WC1V 7BU

DRAWING TITLE  
**EXTERIOR LIGHTING - LOCATION PLAN**

STATUS  
**PLANNING**

| SCALE   | DATE       | DRAWN BY | CHECKED BY |
|---------|------------|----------|------------|
| 1 : 500 | 08/08/2014 | NBH      | AB         |

| PROJECT NUMBER | DRAWING NUMBER | REVISION |
|----------------|----------------|----------|
| 20918          | AP(00)9145     | A        |

11/08/2014 09:52:05 C:\Revit Local\20918\_HH\_CONSTRUCTION\_2013\_Nik Hoggarth.rvt