



GROUND FLOOR

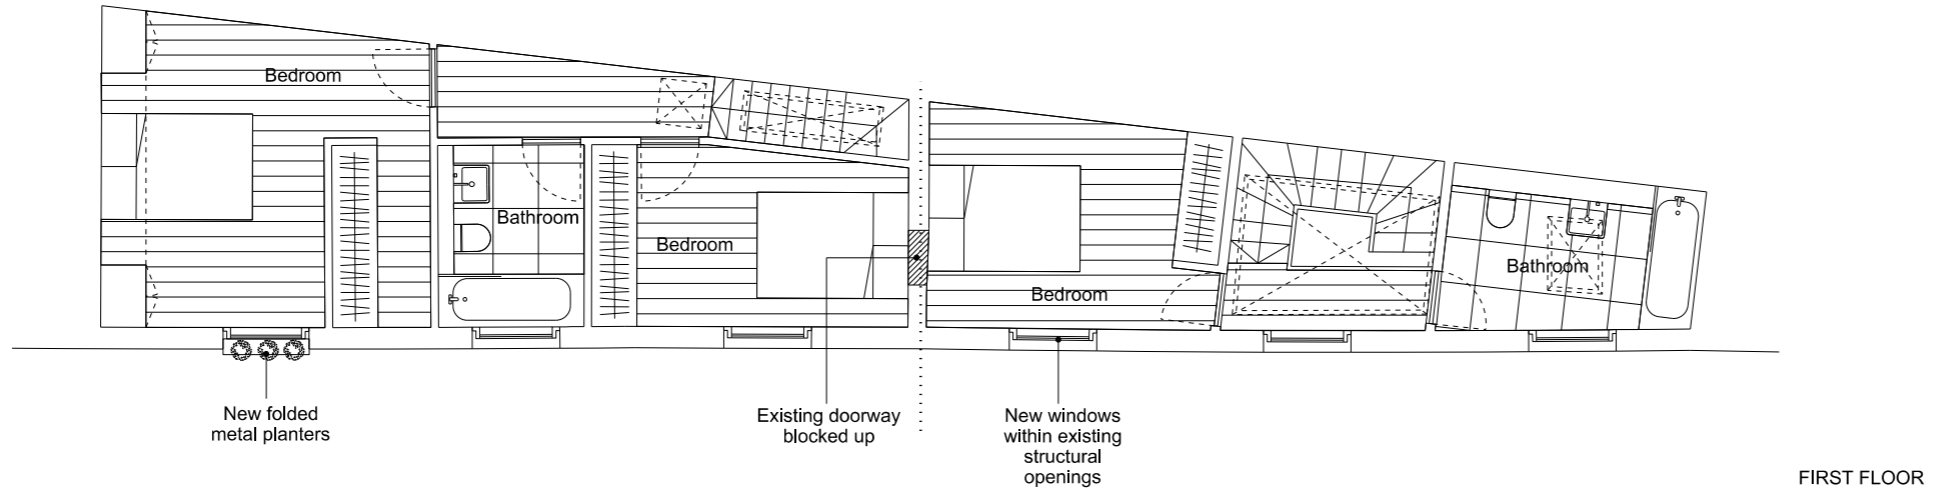

FIRST FLOOR

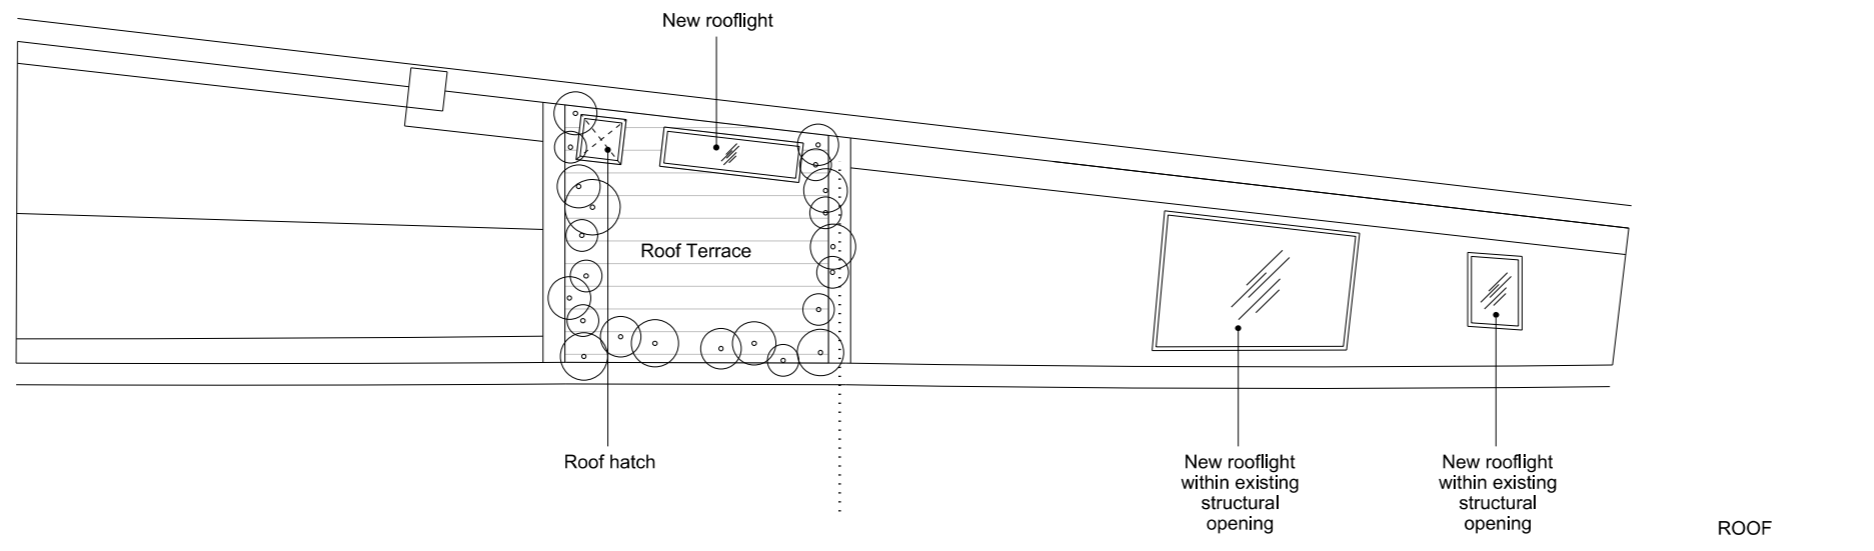

ROOF

**FOR PLANNING**



REVISION	DATE	JOB NO RBA 33	JOB TITLE / CLIENT 19-20 Doughty Mews	DRAWING Proposed Plans	SCALE 1:100 @ A3	DATE 07.07.14	<small>This drawing to be read in conjunction with all other contract documents and specifications and all other consultants drawings. All levels and dimensions should be checked on site and any discrepancies notified to the Architect prior to proceeding with works. No drawing should be reproduced in any form without prior written permission of Roz Barr Architects.</small> <b>© ROZ BARR ARCHITECTS</b> 111-113 St John Street London EC1
		FOR PLANNING RBA33	101		DRAWN BH	CHECK RB	