


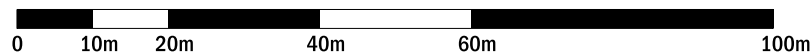

Scale 1:1000



Revision description	Date	Init	Rev
----------------------	------	------	-----

**rcka**

3 Dyers Buildings T +44 (0) 20 7831 7002  
 London F +44 (0) 20 7060 1940  
 EC1N 2JT W www.rcka.co.uk

Title <b>Site Location Plan</b>			
Project <b>110 Mansfield Road</b>		Client <b>Panamax Limited</b>	
Date <b>31.07.14</b>	Drawn by <b>RjC</b>	Checked -	Scale <b>1:1000 @ A4</b>
Job No <b>1421</b>	Drwg No <b>10-010</b>	Revision -	

©2014 RCKa. This drawing is not to be scaled - use written dimensions only. Any discrepancies to be reported to the architect. All dimensions to be checked on site.