

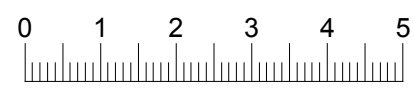


ALL DIMENSIONS TO BE CHECKED ON SITE

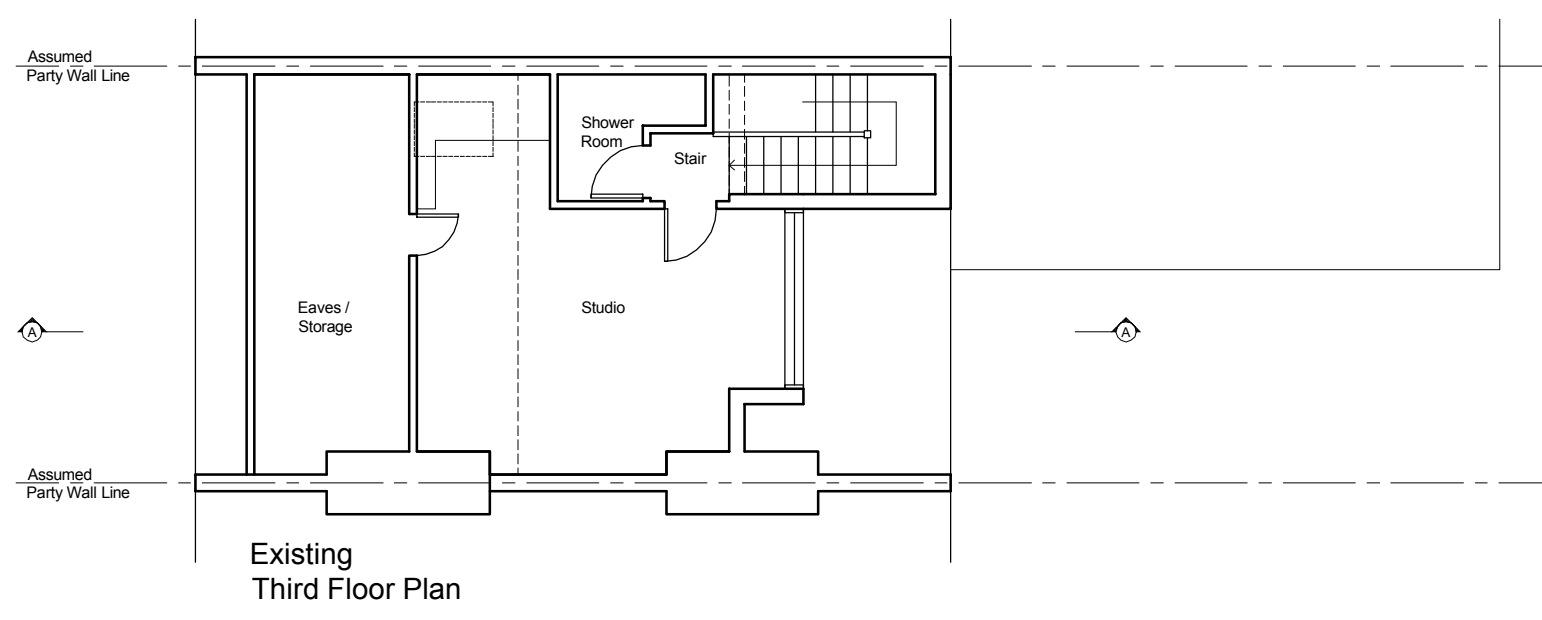

LINEAR SCALE 1:100 @ A3

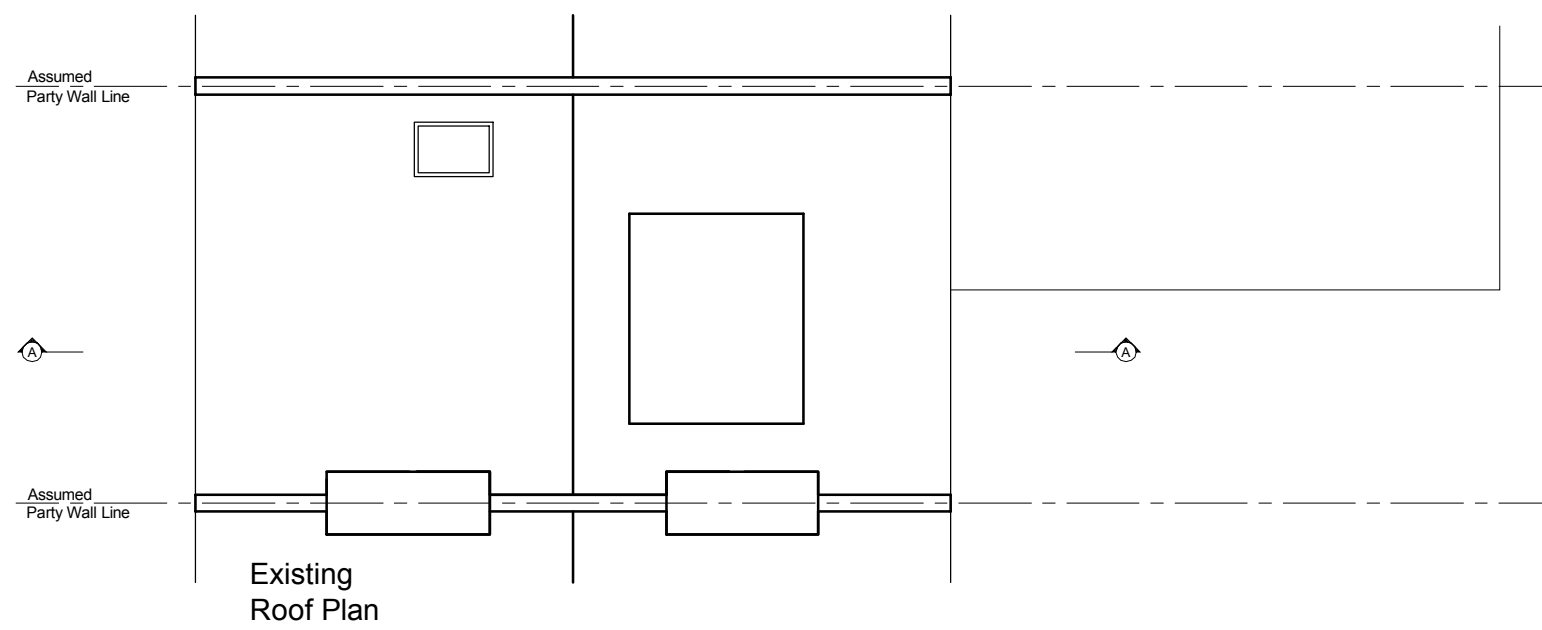

revisions	
project	27 Shirlock Road London NW3
client	Adam Davis
drawing title	Existing Plans Survey



true associates ltd
medusa house
1 kilburn lane
london w10 4ae
tel 020 8960 3663
e-mail true@trueassociates.co.uk

date August 14 number R11854PA/697/01
scale 1:100 @ A3 revision