



ALL DIMENSIONS TO BE CHECKED ON SITE

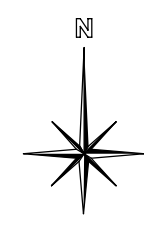

revisions  
project  
27 Shirlock Road  
London  
NW3  
client  
Adam Davis  
drawing title  
Site Location Plan  
Planning

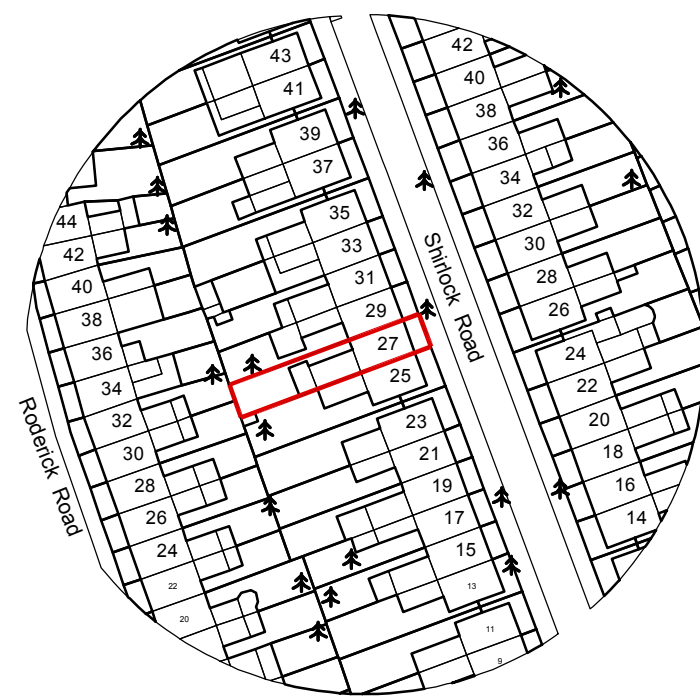

true associates ltd  
medusa house  
1 kilburn lane  
london w10 4ae  
tel 020 8960 3663  
e-mail true@trueassociates.co.uk

date August 14 number R11854PA/697/13  
scale 1:1250 @ A3 revision