




New  
Oxford Street

Museum Street

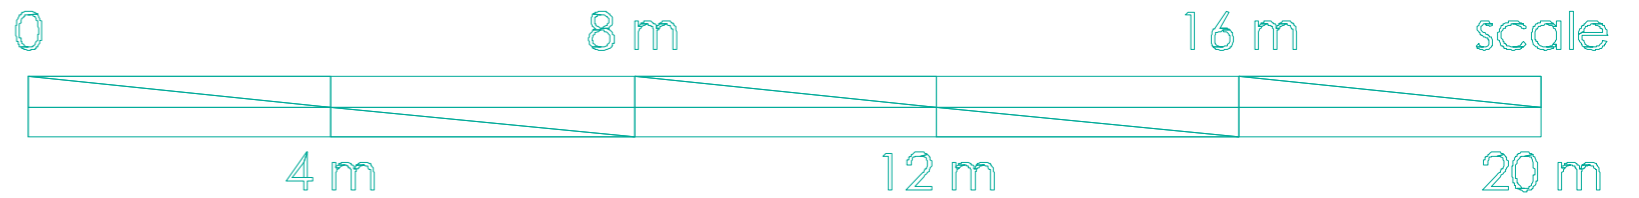

client Amberstar Ltd	address 30-34 NEW OXFORD STREET LONDON	drawing Museum Street Elevation - as proposed 1_50	date 12.07.2014	scale 1:50 1:100	sheet A1 A3	<b>King Architecture Ltd</b> Architects - Planning Consultants & Historic Building Specialists 49, Blunts Wood Road, Haywards Heath, Sussex RH16 1ND e-mail: designalexander2014@gmail.com
project Rooftop alterations	WC 1A 1AP		dwgno. PL0114-09	revision	©	