	By Description	By	Date
Do not scale fror	Notes added		24.04.14
otify the Arch his drawing re	PLANNING		01.08.14
his drawing re			
ΔR ar			
0 Stock Or			
el 020 770			
AAB al 10 Stock O Tel 020 770			


SECTION BB'

RECEPTION PLAY AREA



SECTION AA'

BAYHAM PLACE

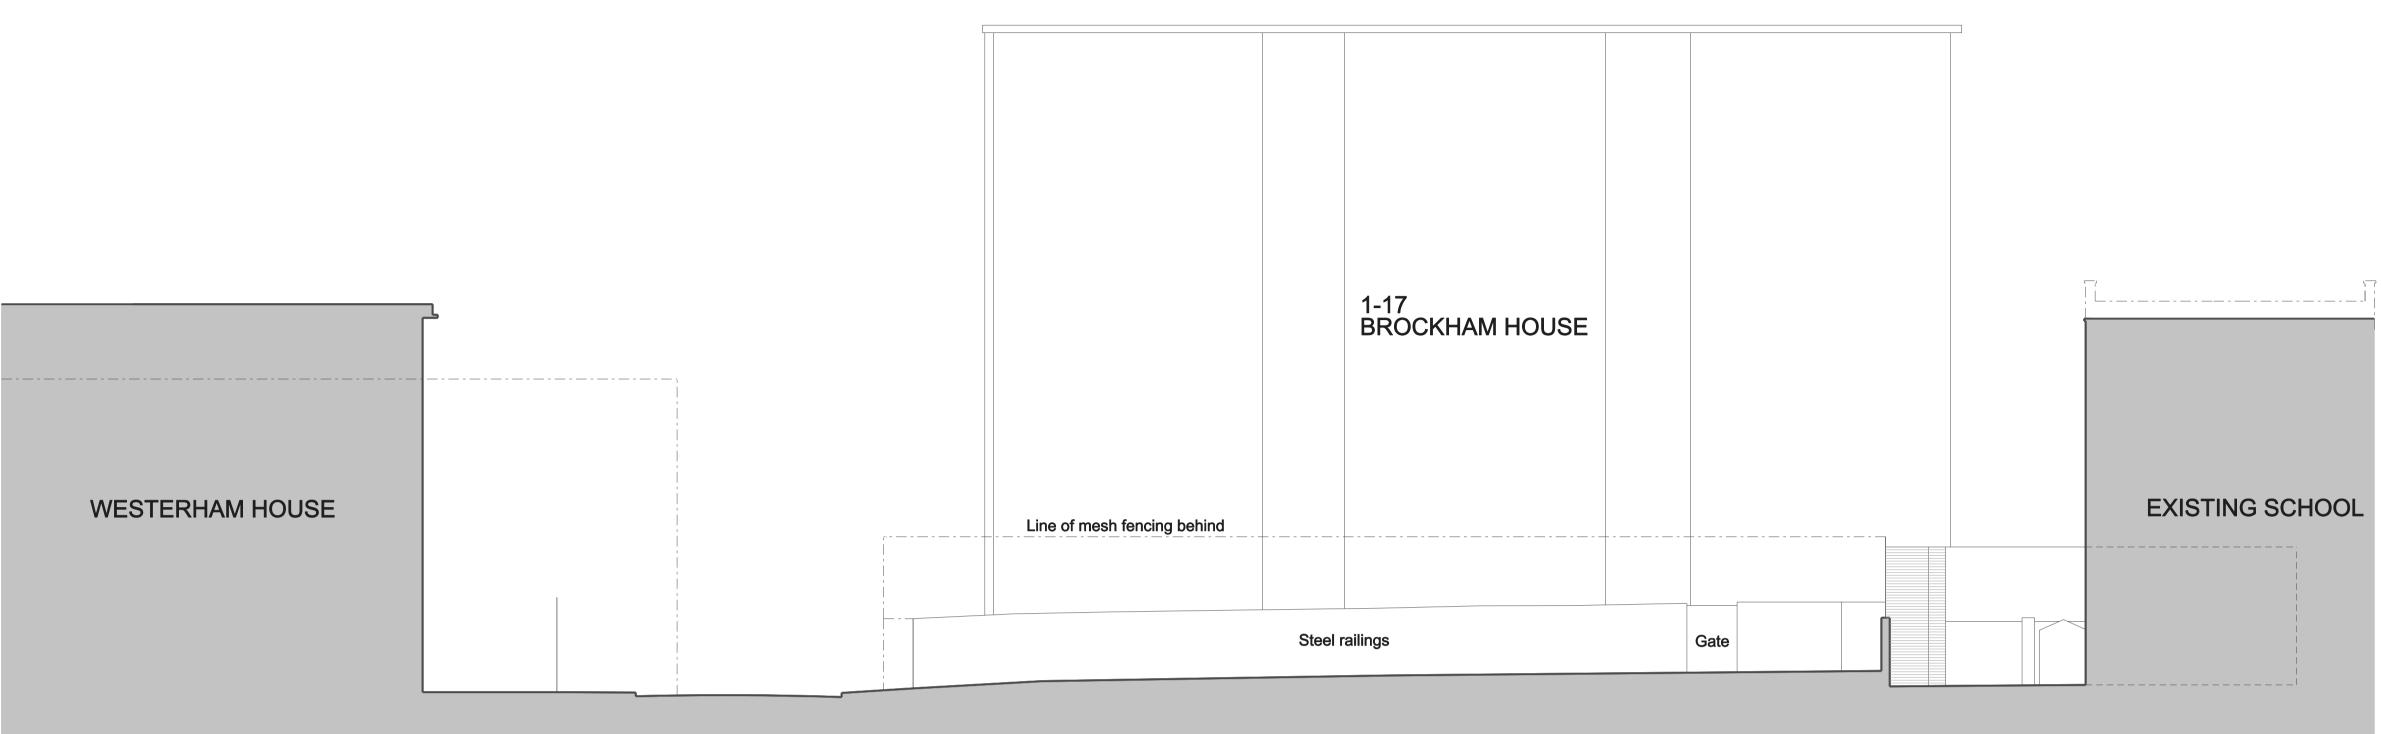

TERRACED HOUSING TO CROWNDALE ROAD

Brick boundary wall

PLAYGROUND

om this drawing All dimensions to be checked on site emains the copyright of the Architect

chitects chard Street London N7 9RW 0 6265 Fax 020 7700 6365 mail@aabarchitects.co.uk

SCALE : 1:100 at A1, 1:200 at A3

itect immediately of any discrpancies

DRAWING : EXISTING SECTIONS AA' + BB'

Old toilet block

DATE : 13.03.14

RICHARD COBDEN PRIMARY SCHOOL, NURSERY


Steel mesh fencing

Brick boundary wall

BAYHAM PLACE

ESTATE PLAYGROUND



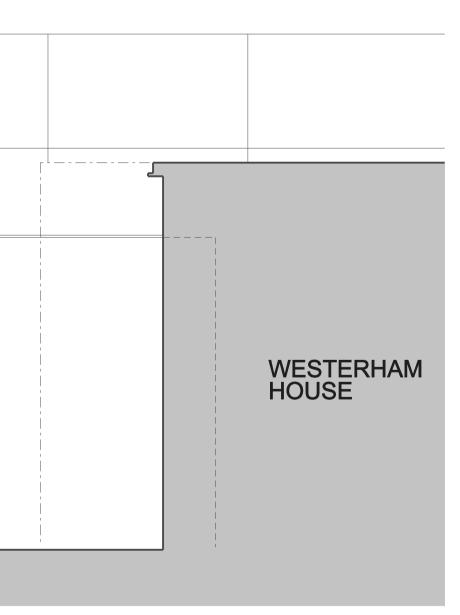

JOB NO.	LEVEL	SERIES	NO.	REV
318		X	202	Β