
Rev.	Date	Ву	Description	
Α	27.05.14		Secton height amended & notes added	Do not scale fro
в	05.06.14		Height of mesh fencing reduced	Notify the Arch
С	01.08.14		PLANNING	This drawing re
				AAB ar
				AAB ard
				Tel 020 7700

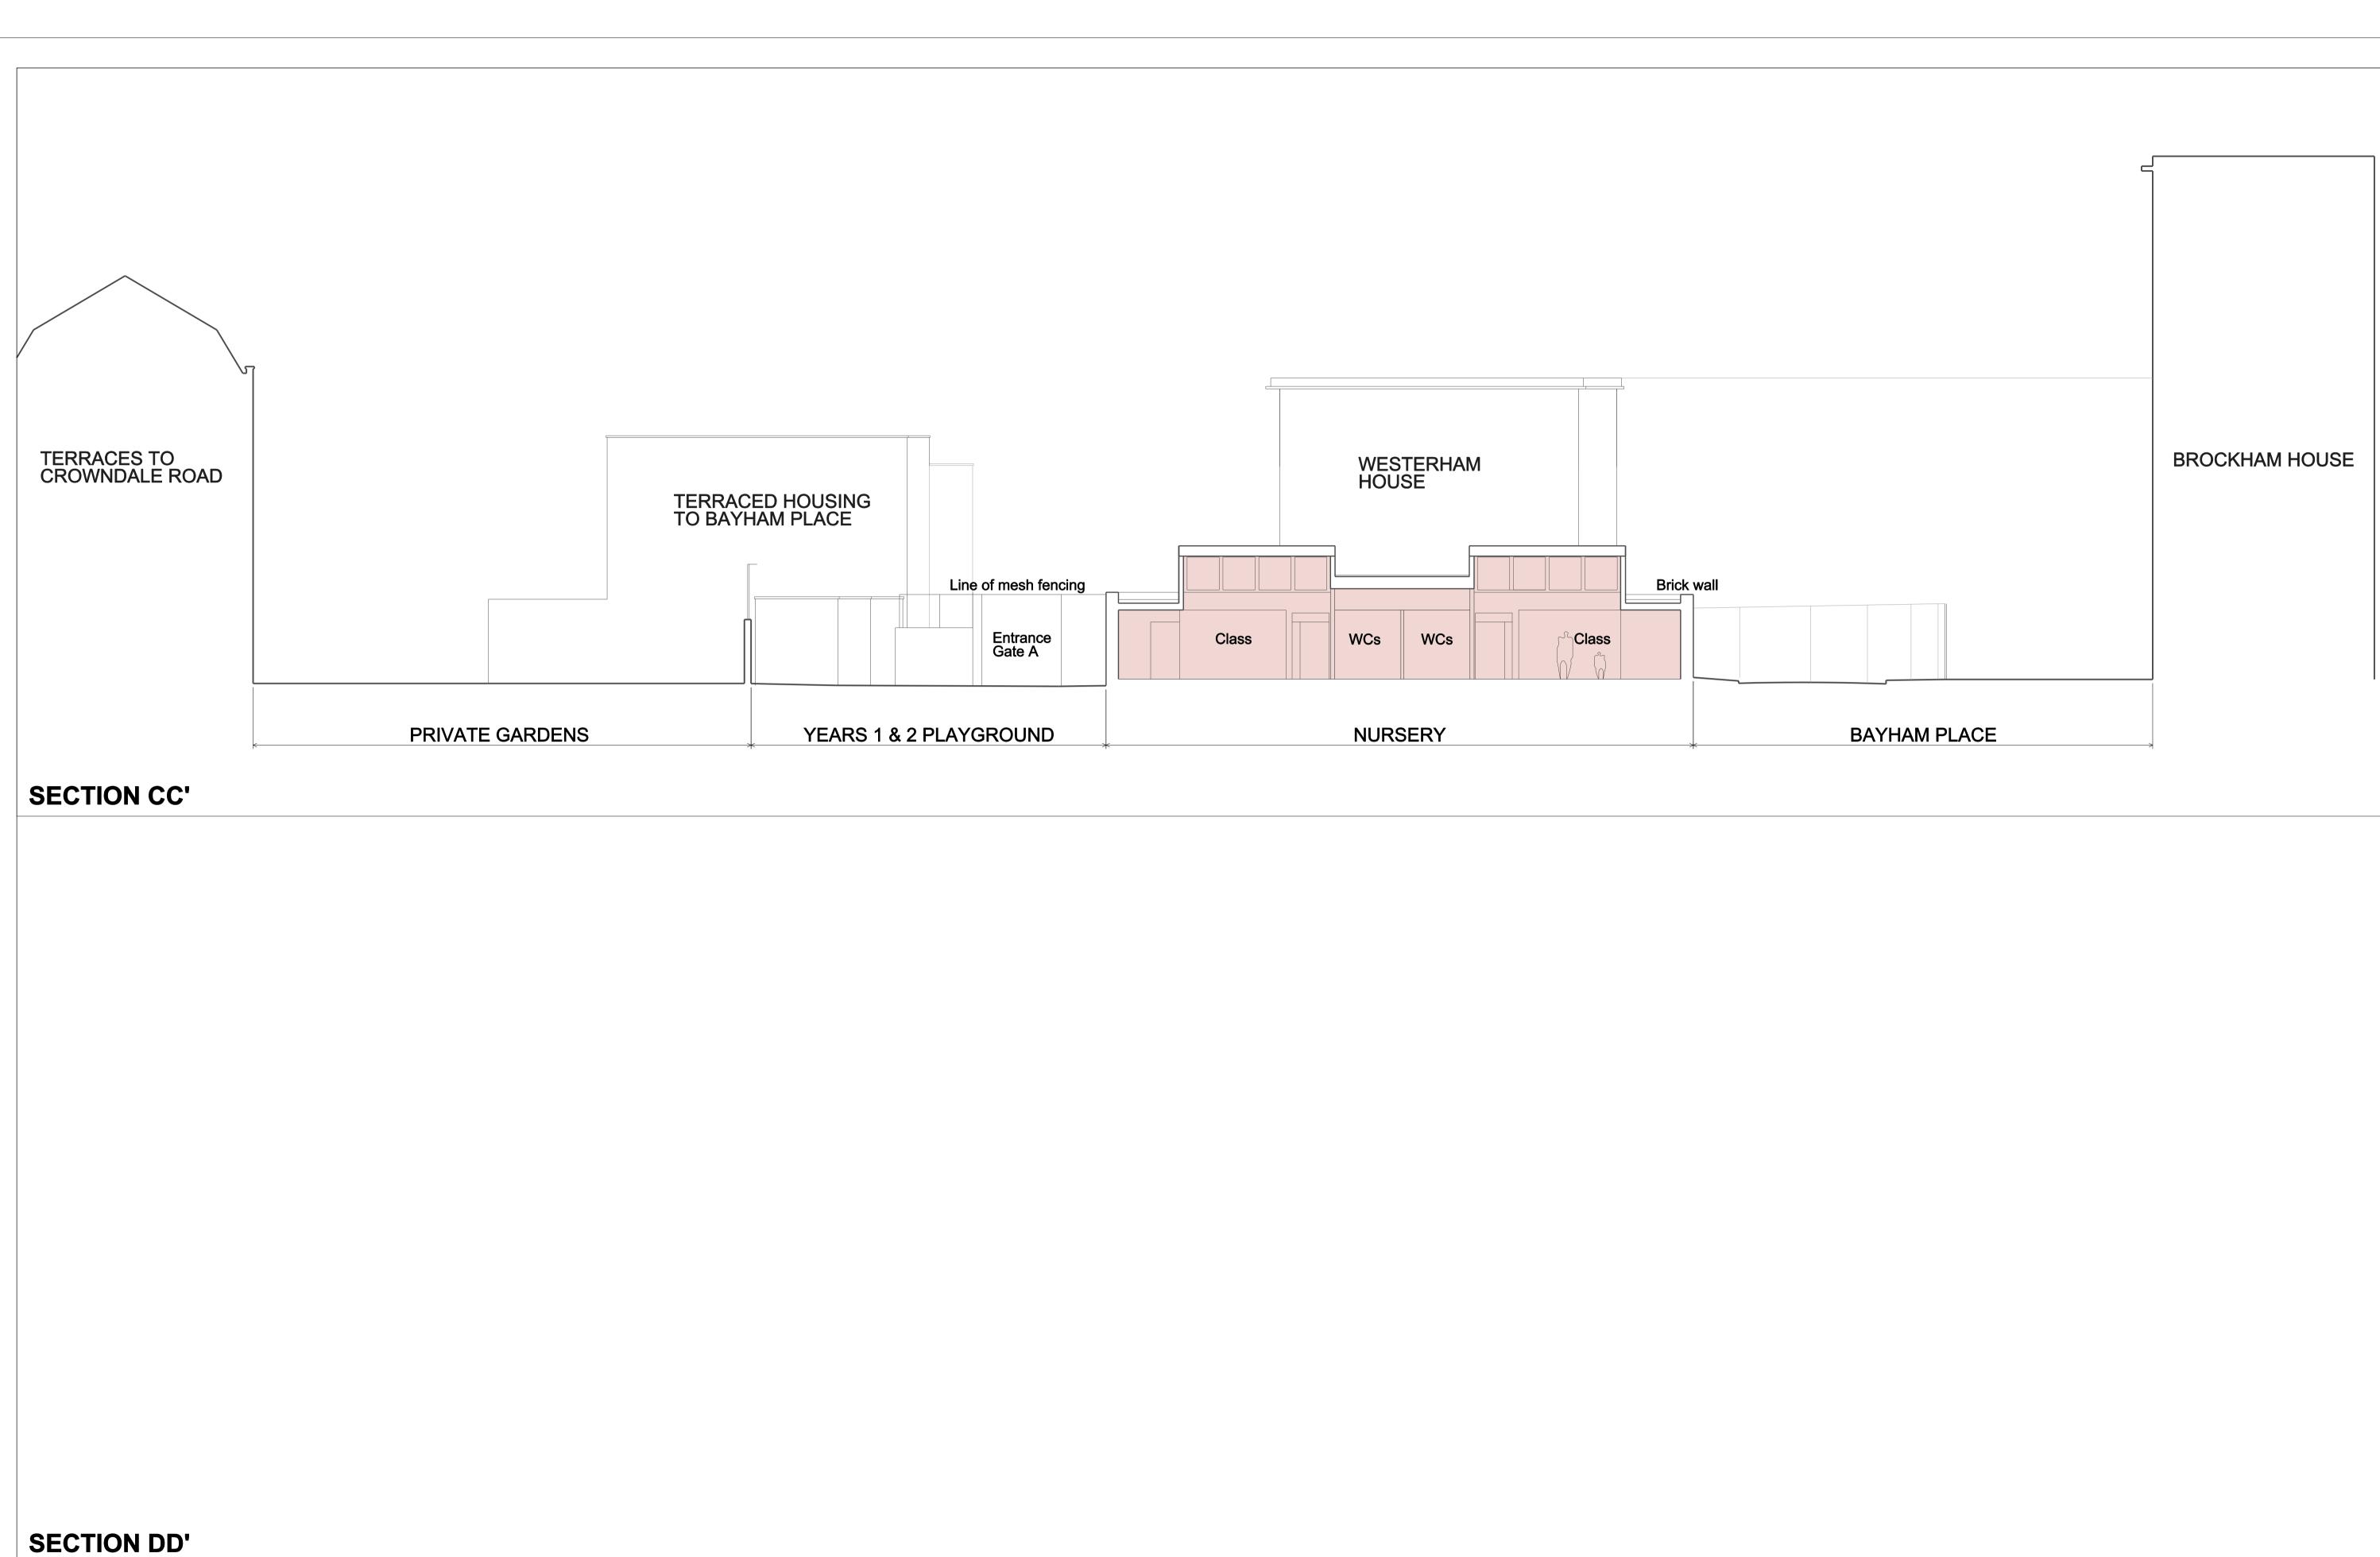

from this drawing All dimensions to be checked on site chitect immediately of any discrpancies remains the copyright of the Architect

RICHARD COBDEN PRIMARY SCHOOL, NURSERY

DRAWING : PROPOSED SECTIONS CC' + DD' SCALE : 1:100 at A1, 1:200 at A3 DATE : 23.03.14

rchitects rchard Street London N7 9RW 700 6265 Fax 020 7700 6365 mail@aabarchitects.co.uk

JOB NO.	LEVEL	SERIES	NO.	REV
318		Ρ	203	С