


EXISTING


Do not scale from drawing. Contractor to check all dimensions on site. Report discrepancies to the architect.



1 SIDE ELEVATION (EAST)
Scale: 1:100 A1

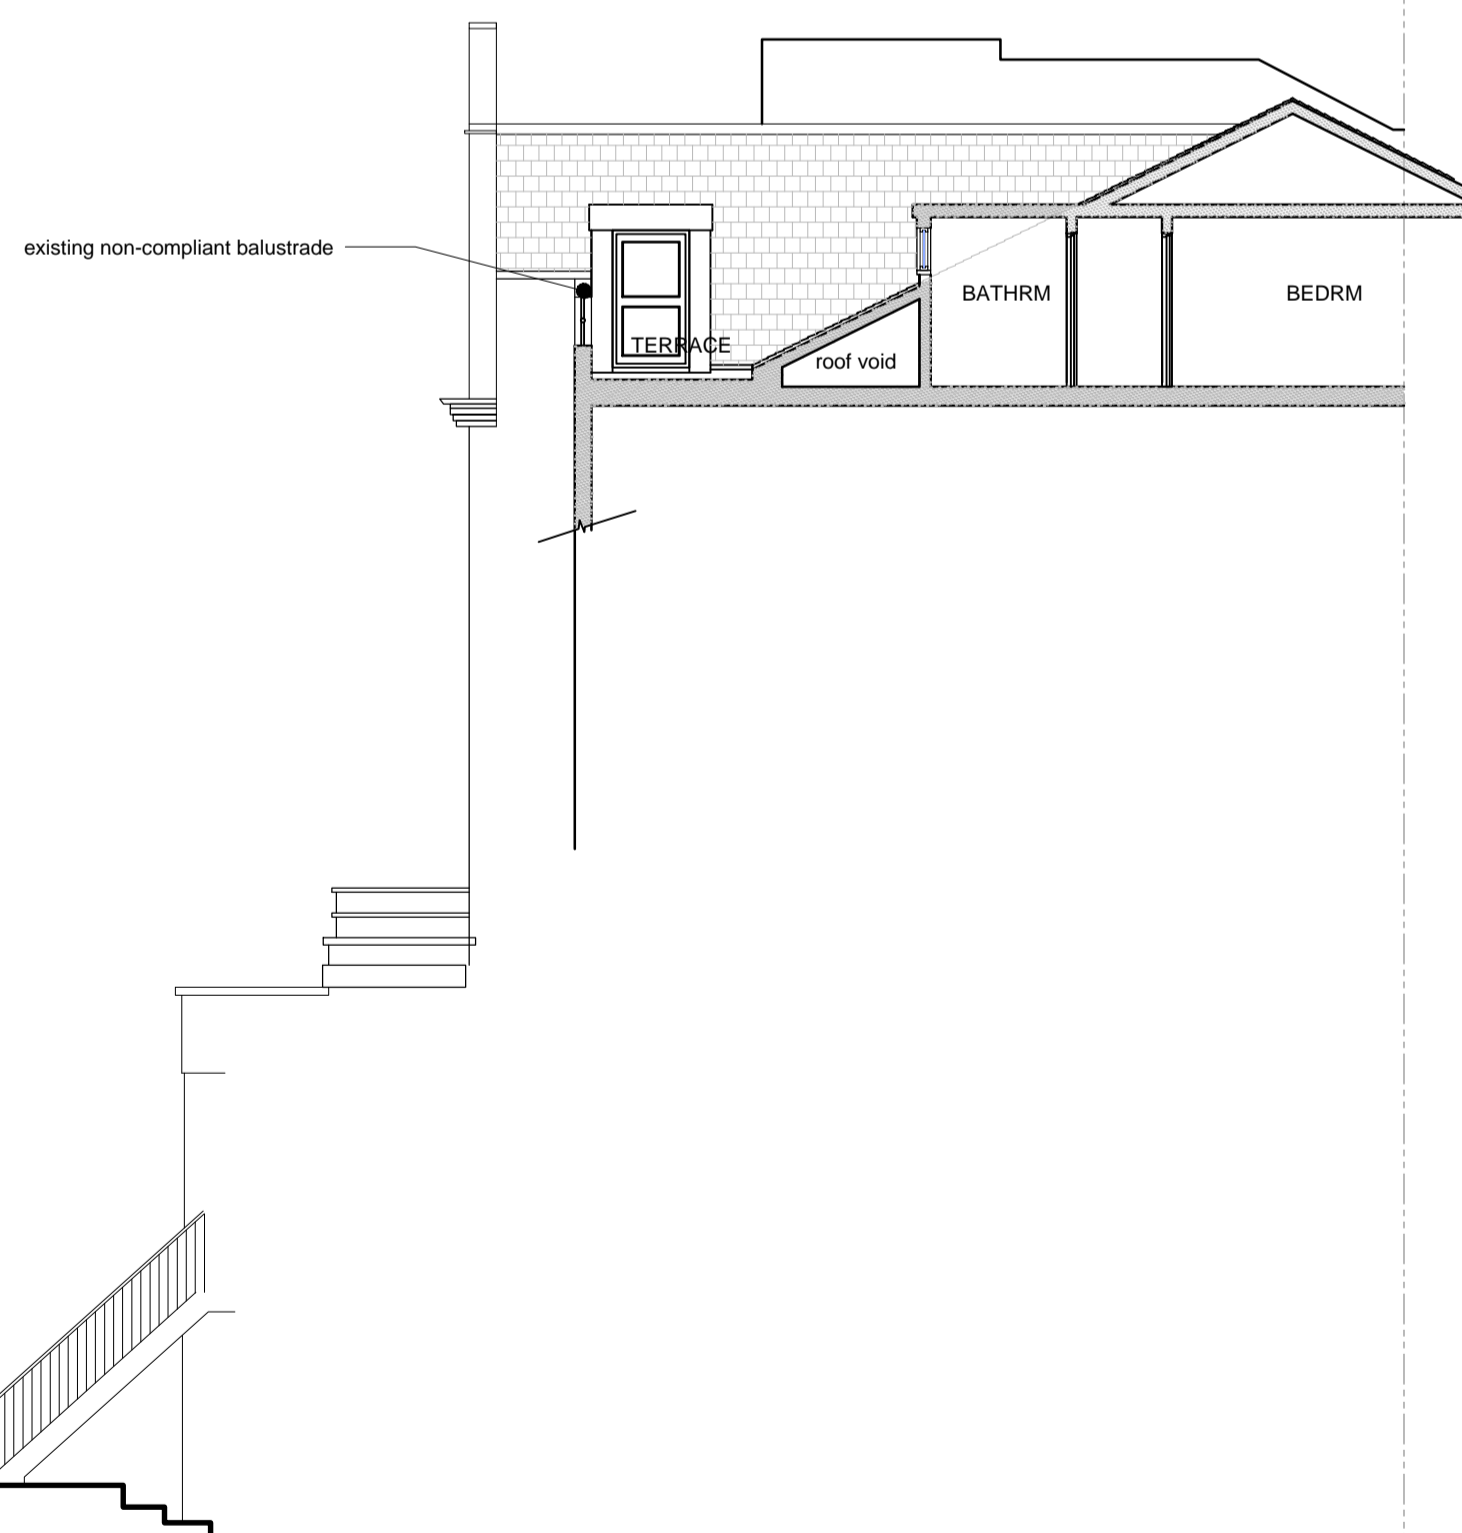

2 SECTION - B -
Scale: 1:100 A1

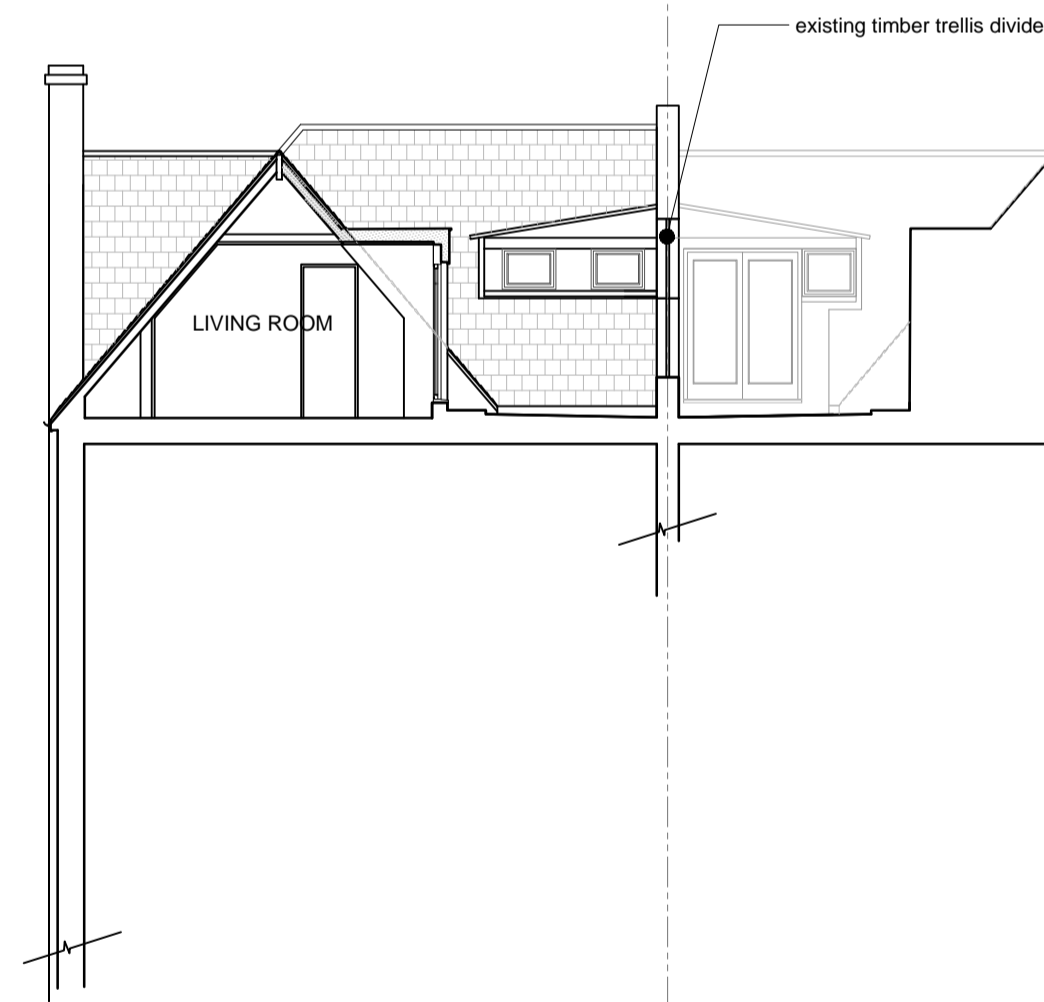


3 SECTION - A -
Scale: 1:100 A1



P1 STREET ELEVATION
Scale: nts



P2 ROOF TERRACE
Scale: nts

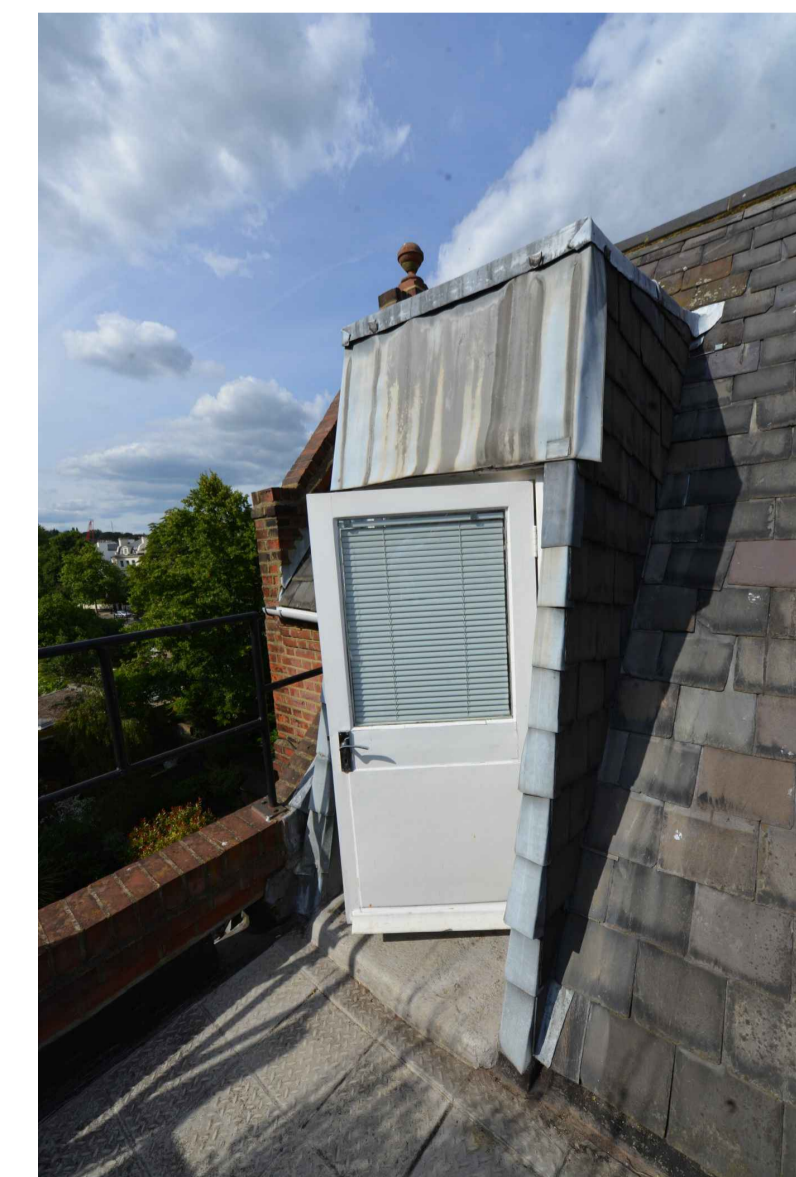

P3 DORMER - DOOR LEADING TO ROOF TERRACE
Scale: nts



P4 VIEW ACROSS TO NEIGHBOUR'S ROOF TERRACE
Scale: nts

01 PLANNING 01.07.2014

6a BELSIZE LANE
LONDON
NW3 5AB

EXISTING

Date 2014/07/01	Scale A1:50
Drawn by RvW	
Drawing No. 14A01/EX/100	Rev 00
Cad File 14A01-EX-100.dwg	