





EXISTING FRONT ELEVATION


A See drawing 219-00-103 for existing section AA

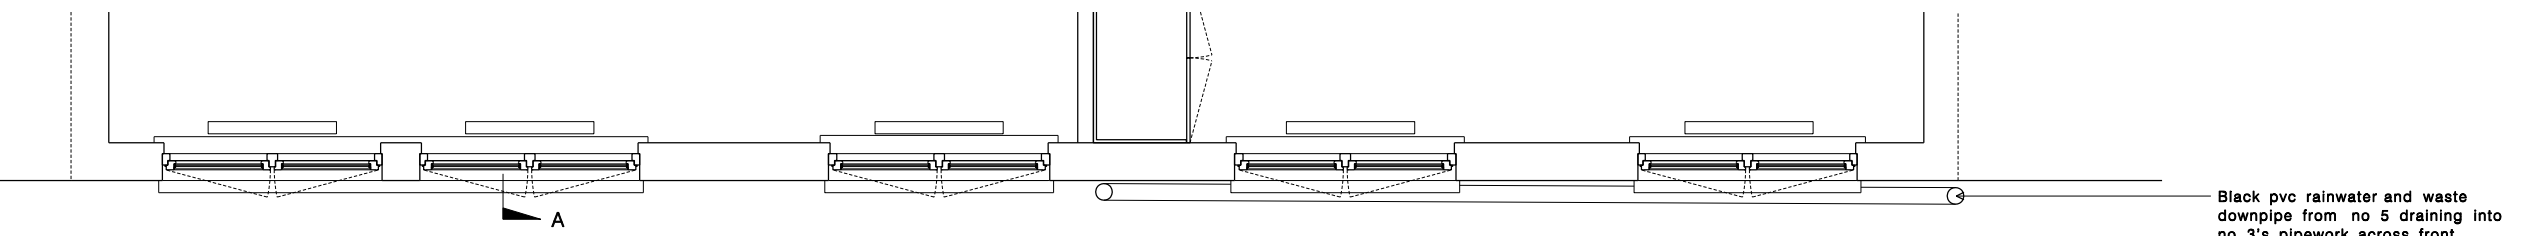

EXISTING PLAN SECTION THROUGH FIRST FLOOR FRONT ELEVATION

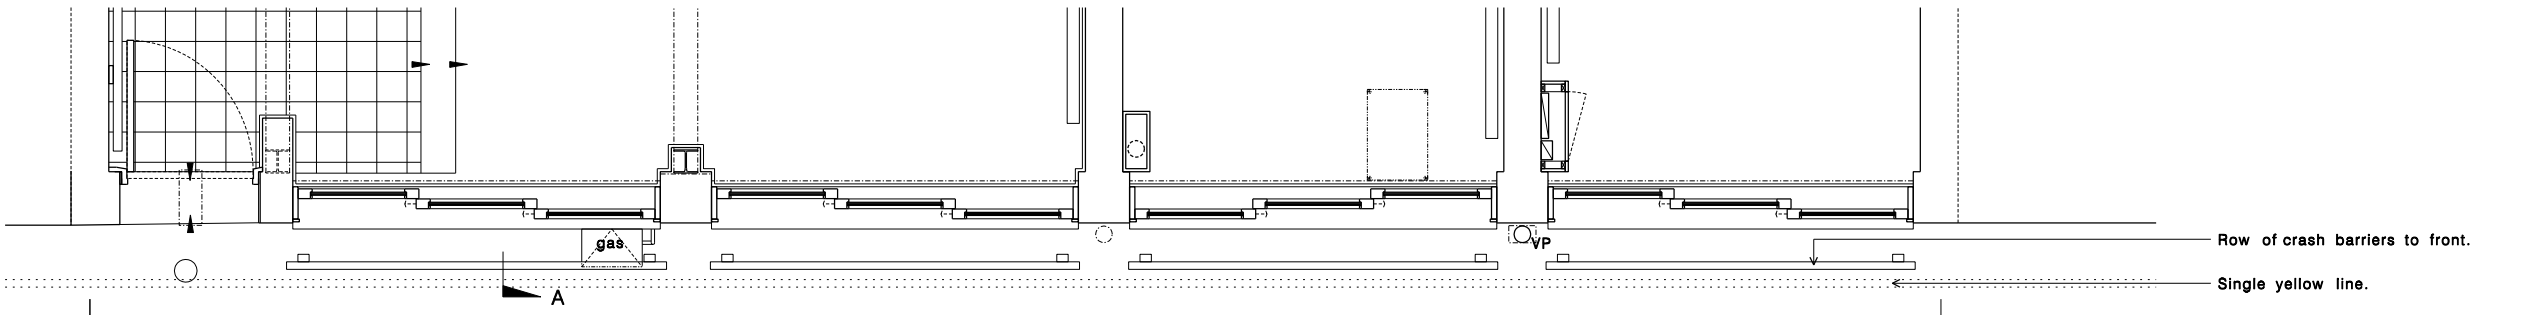

EXISTING PLAN SECTION THROUGH GROUND FLOOR FRONT ELEVATION

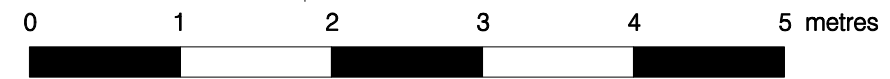

|  |
|--|
| 04.08.2014   |
| Rev Date   |
| PLANNING   |
| Kristensen Architects<br>Unit 2 Epoot Court<br>31 Kilburn Lane<br>London W10 4AE |
| 3 ST GEORGE'S MEWS<br>LONDON NW1 8XE   |
| Existing front elevation<br>Existing plan sections through front elevation       |
| 1:50 at A3   |