




1 EXISTING RETAIL ENTRANCE FACADE ELEVATION
SCALE 1:50 @ A1

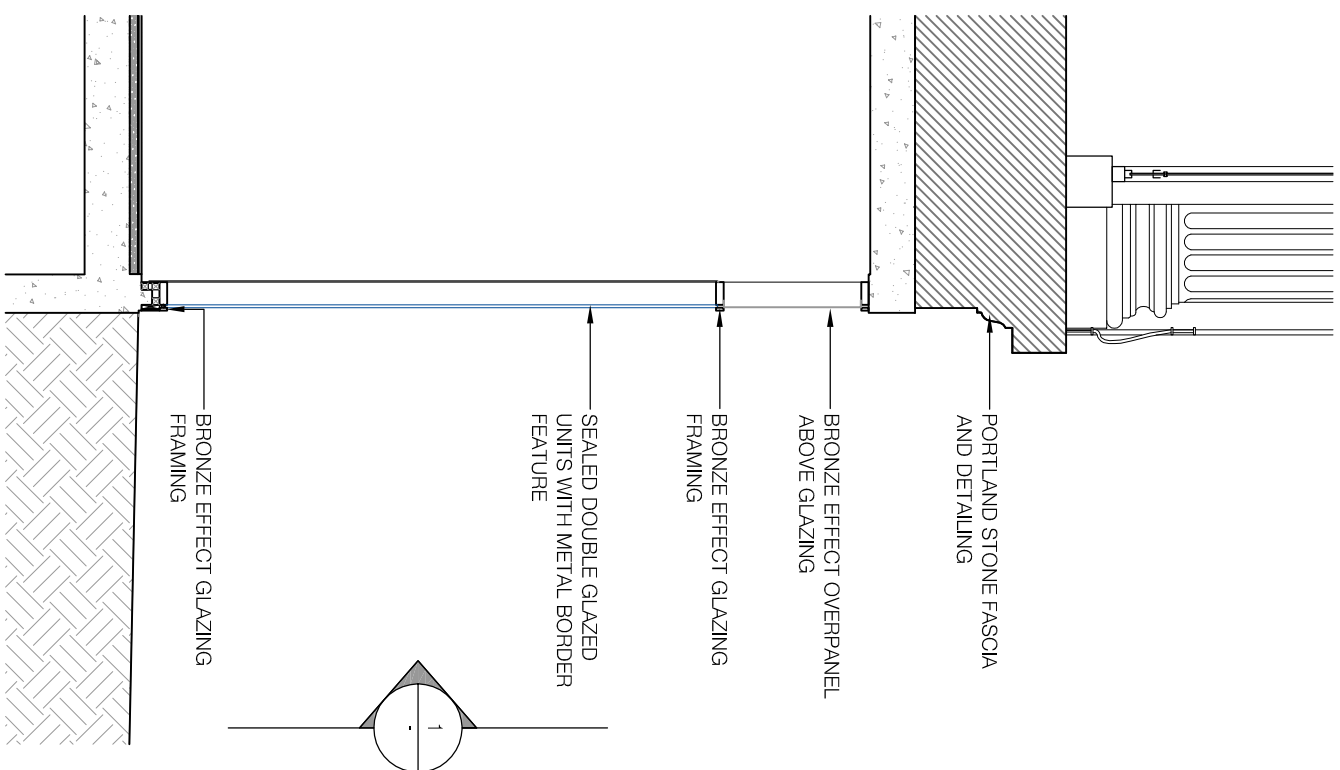


2 EXISTING RETAIL ENTRANCE FACADE SECTION
SCALE 1:50 @ A1

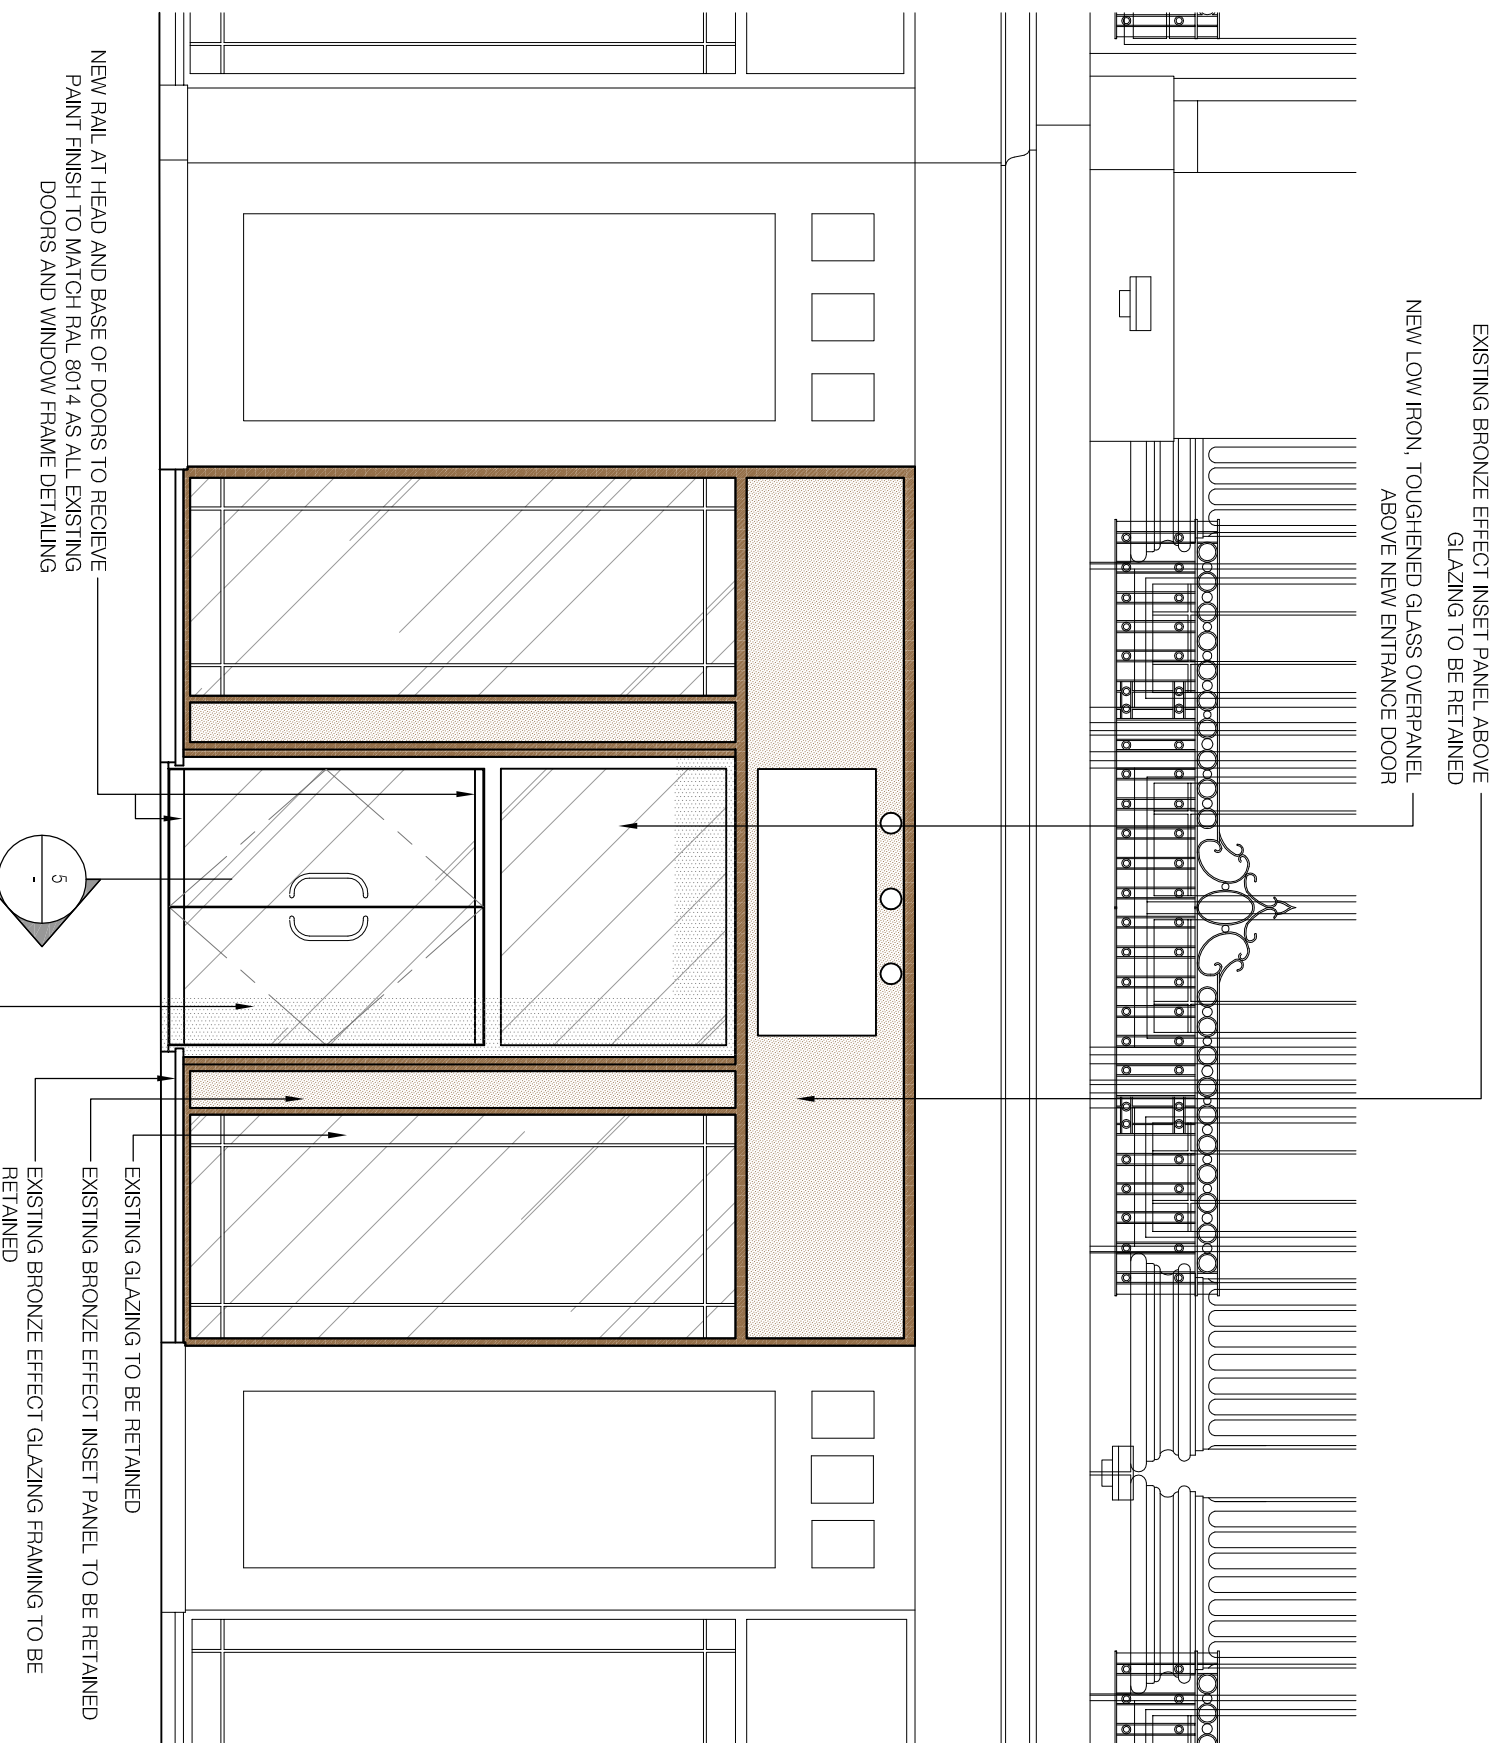


4 PROPOSED RETAIL ENTRANCE FACADE ELEVATION
SCALE 1:50 @ A1

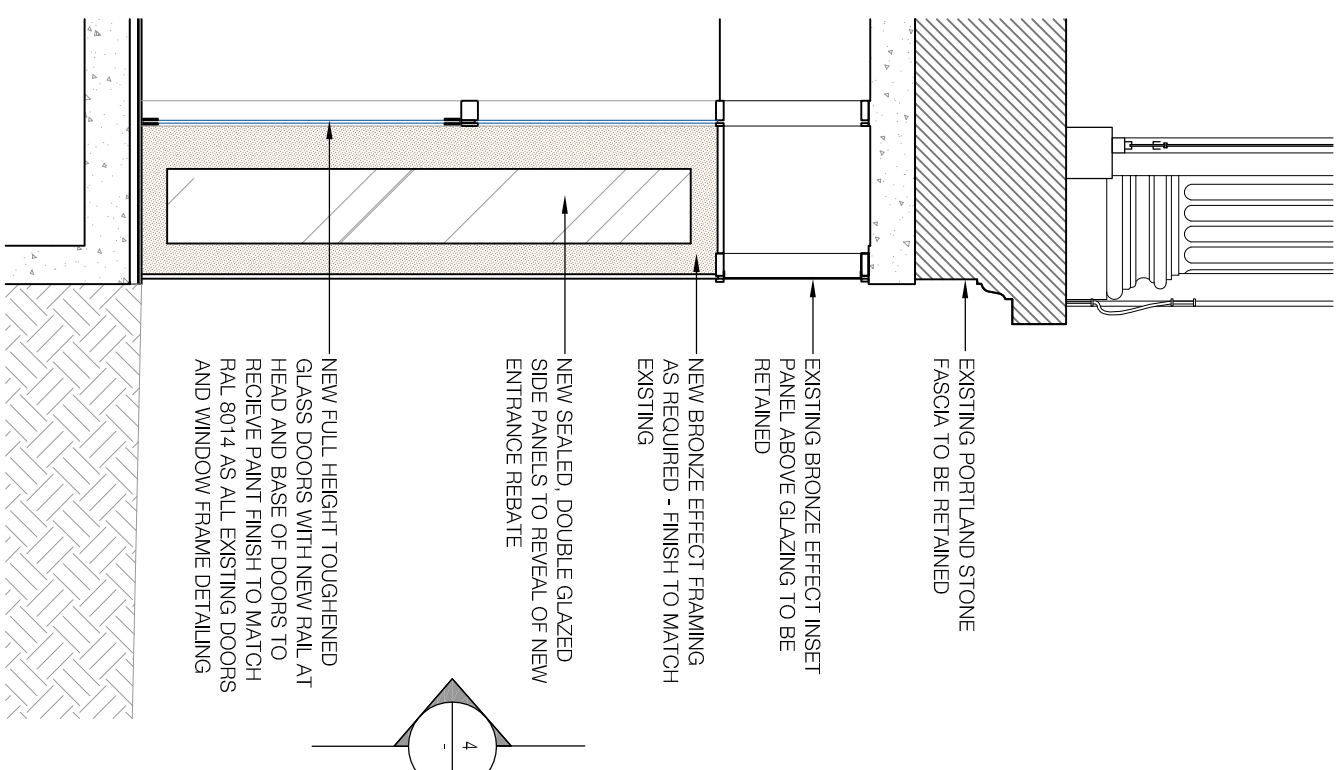

5 PROPOSED RETAIL ENTRANCE FACADE SECTION
SCALE 1:50 @ A1

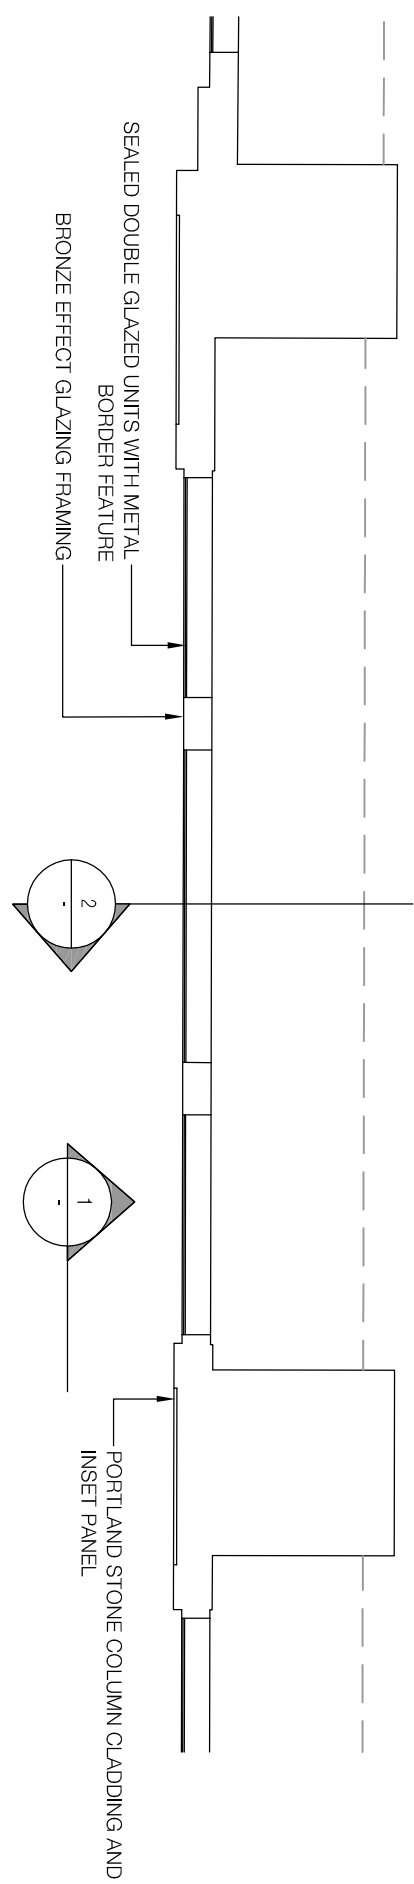

3 EXISTING RETAIL ENTRANCE FACADE SECTIONAL PLAN
SCALE 1:50 @ A1

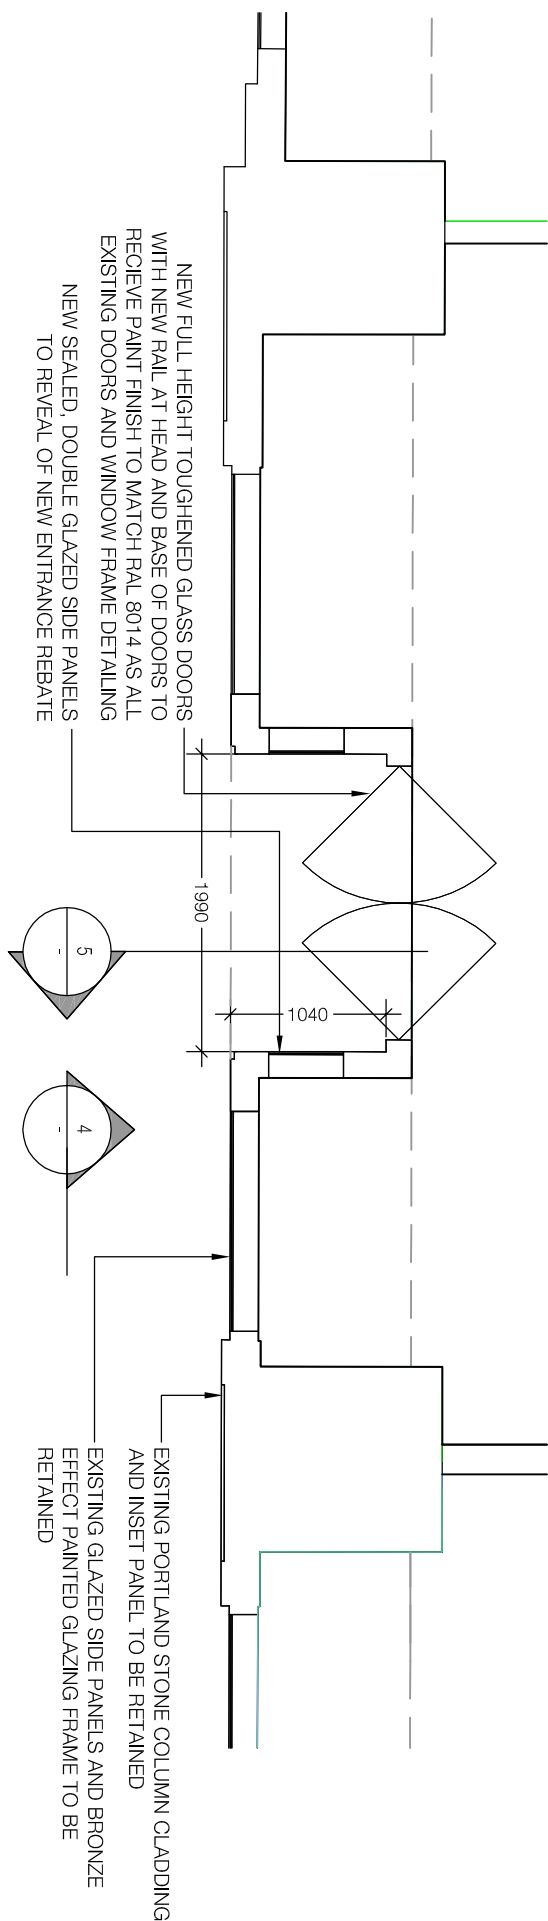

5 PROPOSED RETAIL ENTRANCE FACADE SECTIONAL PLAN
SCALE 1:50 @ A1

24 Moorfields Road
London SE1 1UR
Tel: 020 7278 1170
Fax: 020 7278 1171
www.moresmith.com

FOR PLANNING
JCB MB

PROSPECT HOUSE
NEW OXFORD STREET
LONDON

NEW OXFORD STREET
EXISTING AND PROPOSED
RETAIL FACADE

Date: 04/10/21 Job No.: PH128 Drawing No.: 04/10/21 Rev.: -
Scale: 1:50 @ A1 Drawing: JCB Checked: MB

Do not scale from this drawing, all dimensions to be checked on site, any discrepancies must be reported to the design immediately. © Moresmith