




NOTE:  
 ALL ENTRANCE AND HANGING SIGNAGE SUBJECT TO SEPARATE SIGNAGE APPLICATION.  
 PLEASE READ THIS DRAWING IN CONJUNCTION WITH MDL DRAWING 3915/061

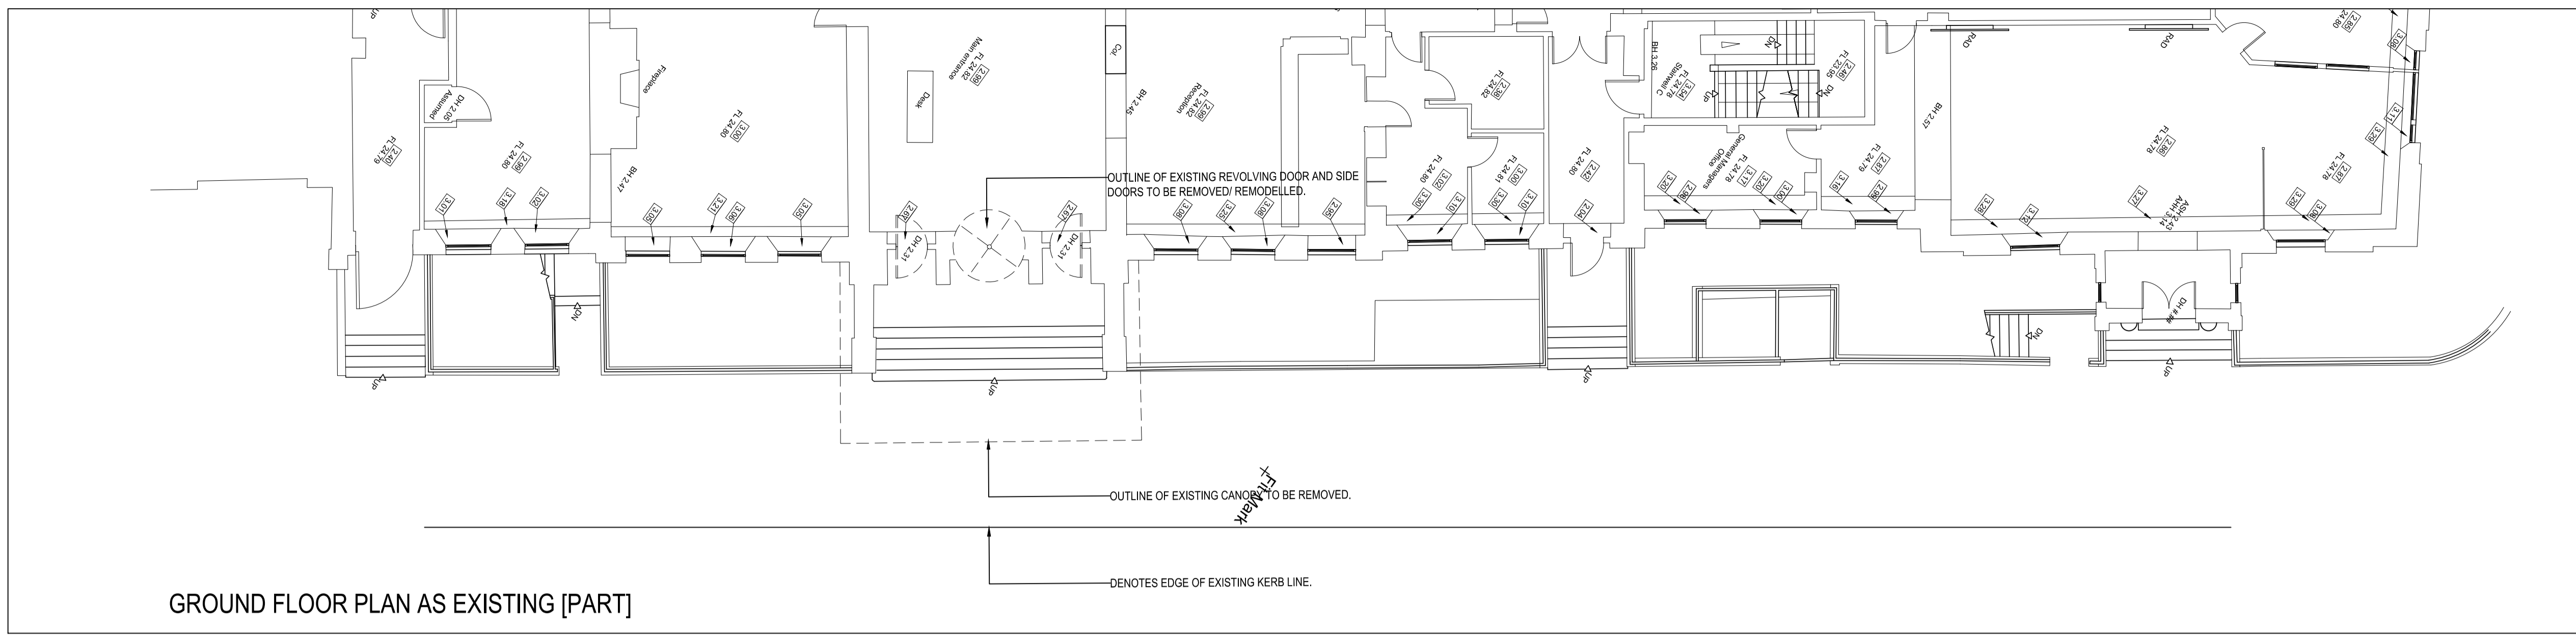


GROUND FLOOR PLAN AS EXISTING [PART]

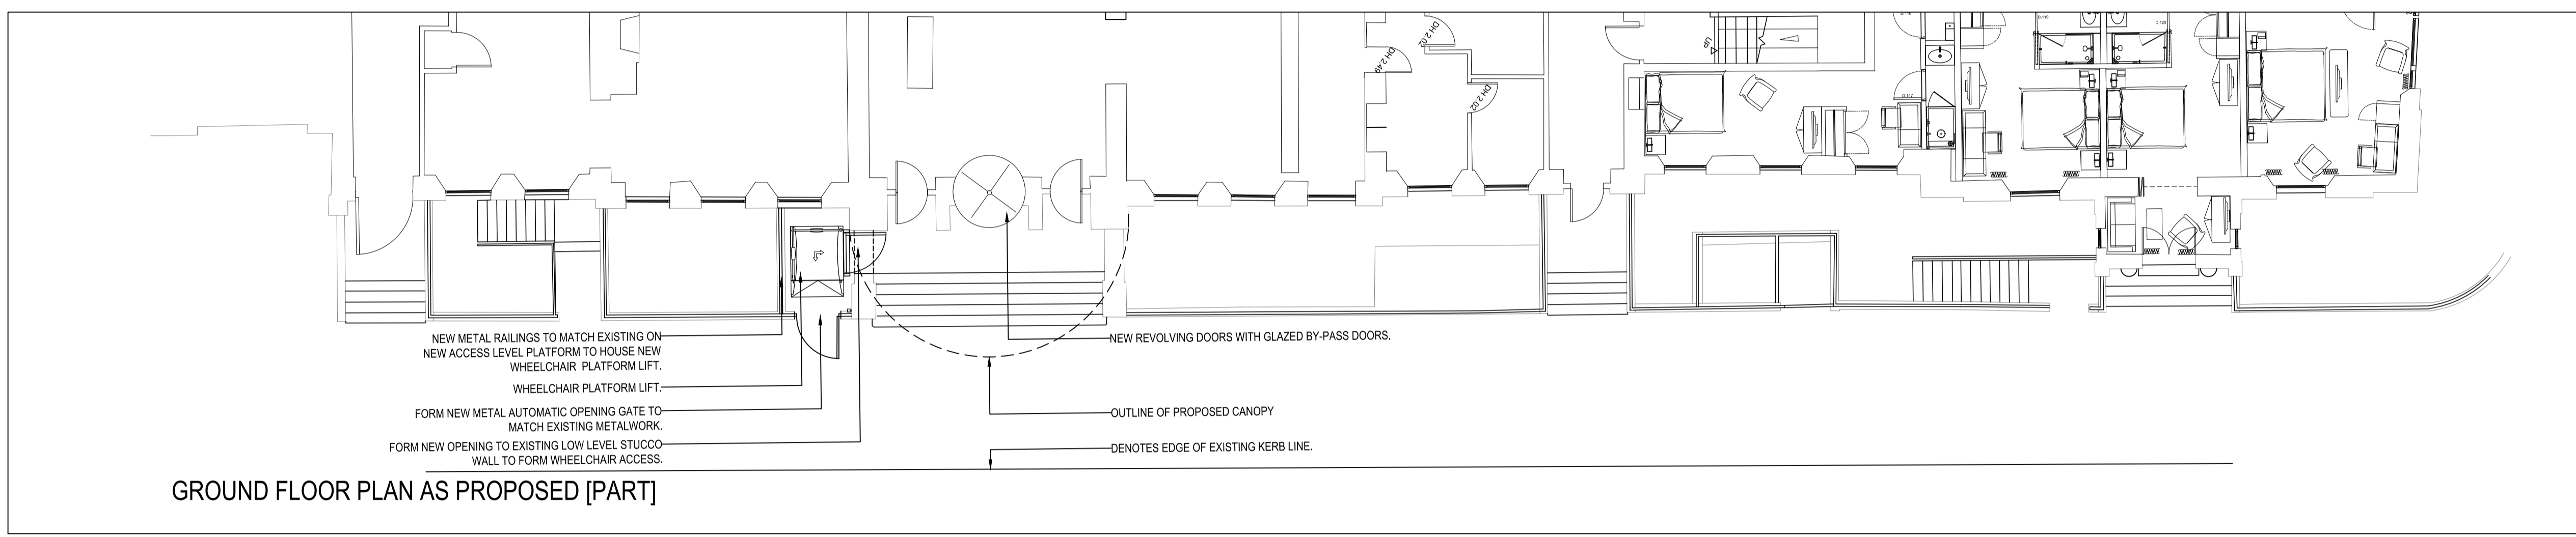

GROUND FLOOR PLAN AS PROPOSED [PART]

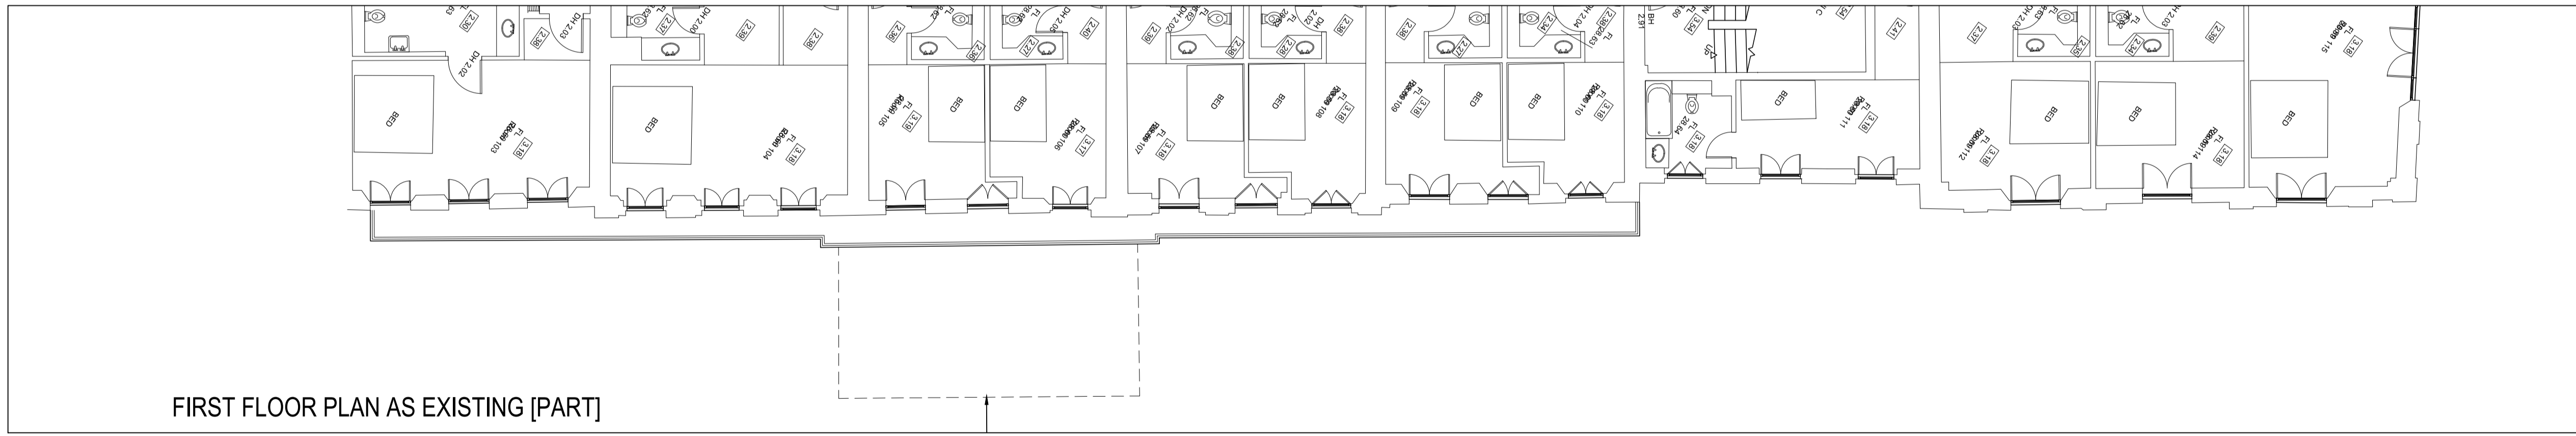

FIRST FLOOR PLAN AS EXISTING [PART]

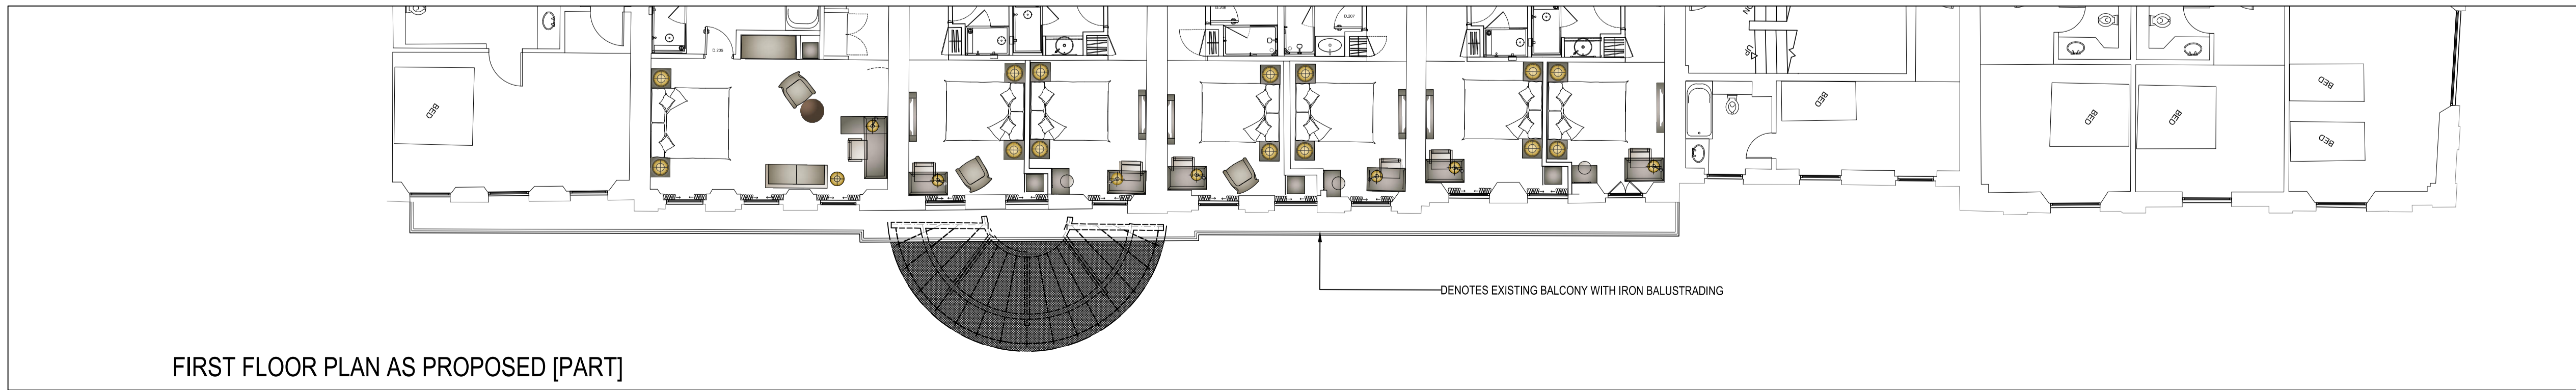

FIRST FLOOR PLAN AS PROPOSED [PART]