


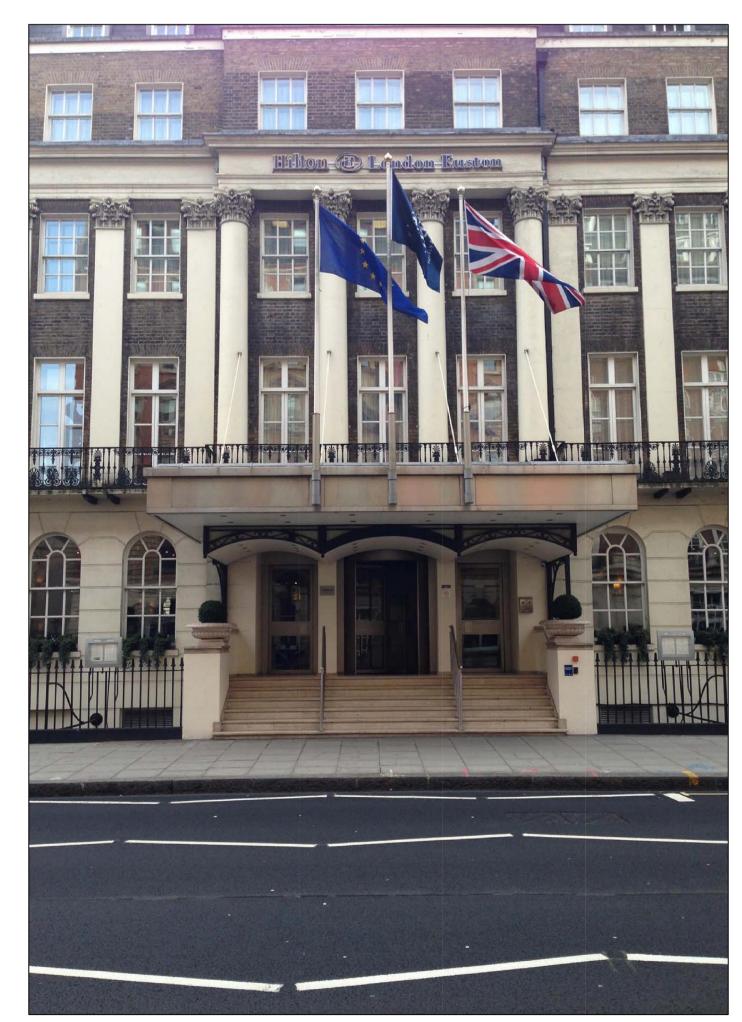

VIEW 1









NOTES:

Do not scale from this drawing:

Dimensions to be site checked by Contractor working only from grid and figured dimensions and cross checked with all other relevant drawings.

Any discrepancies to be reported to the Architect prior to construction.

The title, copyright and information in this document is the property of Morrison Design Ltd, Chartered Architects.

St Alkmunds House, 103 Belper Road, Derby DE1 3ES T: 01332 363355 F: 01332 291441 E:architect@morrisondesign.co.uk

CHARTERED ARCHITECTS

Job Title

Hilton London Euston Upper Woburn Place London

Muirgold Ltd

Drawing Title
Proposed Canopy Replacement
Existing Canopy Photographs

File Ref.: Plotter Settings: monochrome_lite

Scale: N.T.S. Drawn: PJN CFI ☒ Date: August '14

Job No. Drawing No. Revision

3915 063

PLANNING SUBMISSION

VIEW 3