




Front Elevation

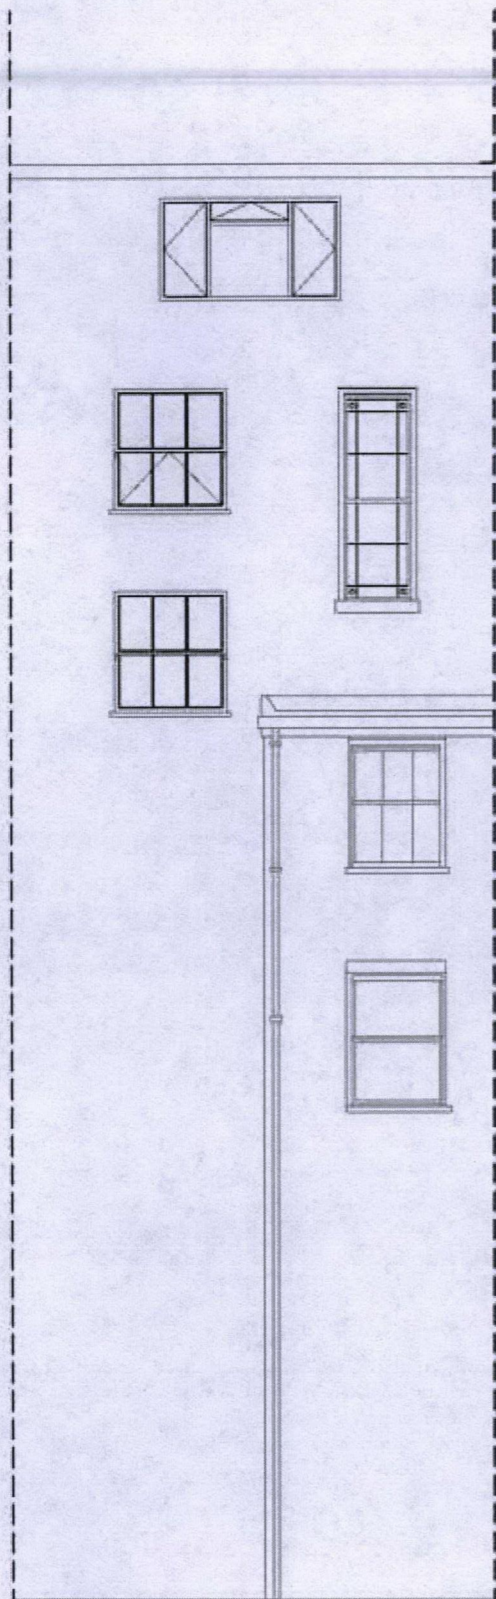


Rear Elevation

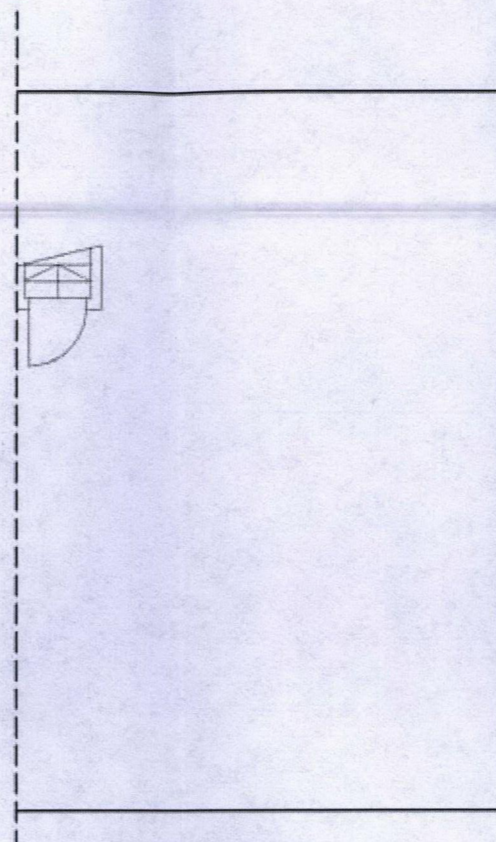

Second Floor Plan

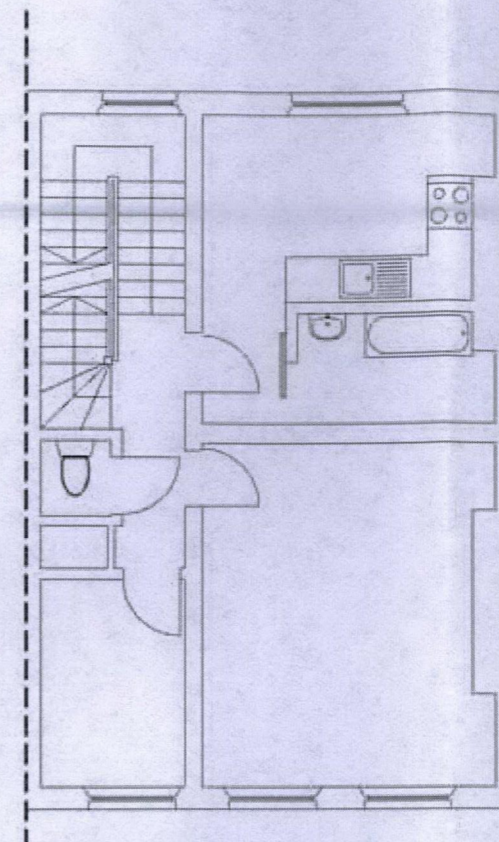

Third Floor Plan

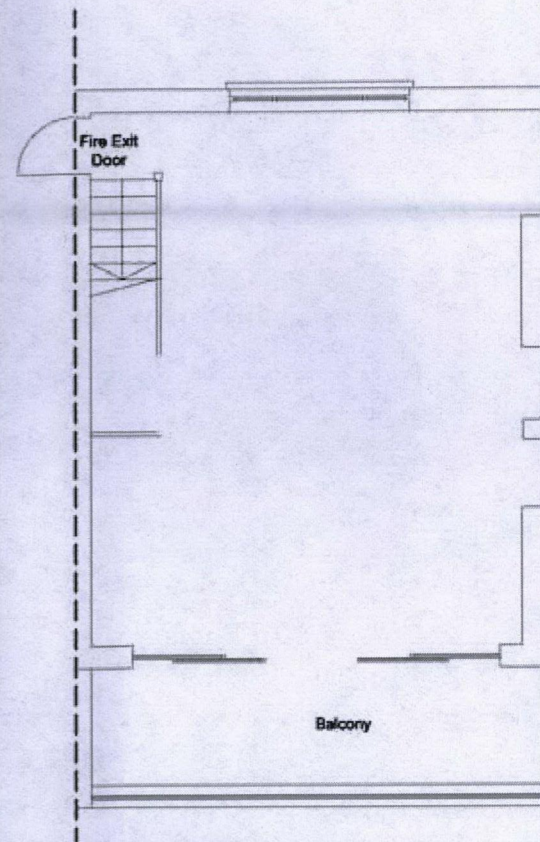

Fourth Floor Plan

PROJECT

22 Chalcott Square
Primrose Hill
London
NW1

SCALE
1:100

PAPER SIZE
A3

DRAWN
AYH

CHECKED
MG

FP2
123435

DATE
11/03/2014

floorplanz

www.floorplanz.co.uk