


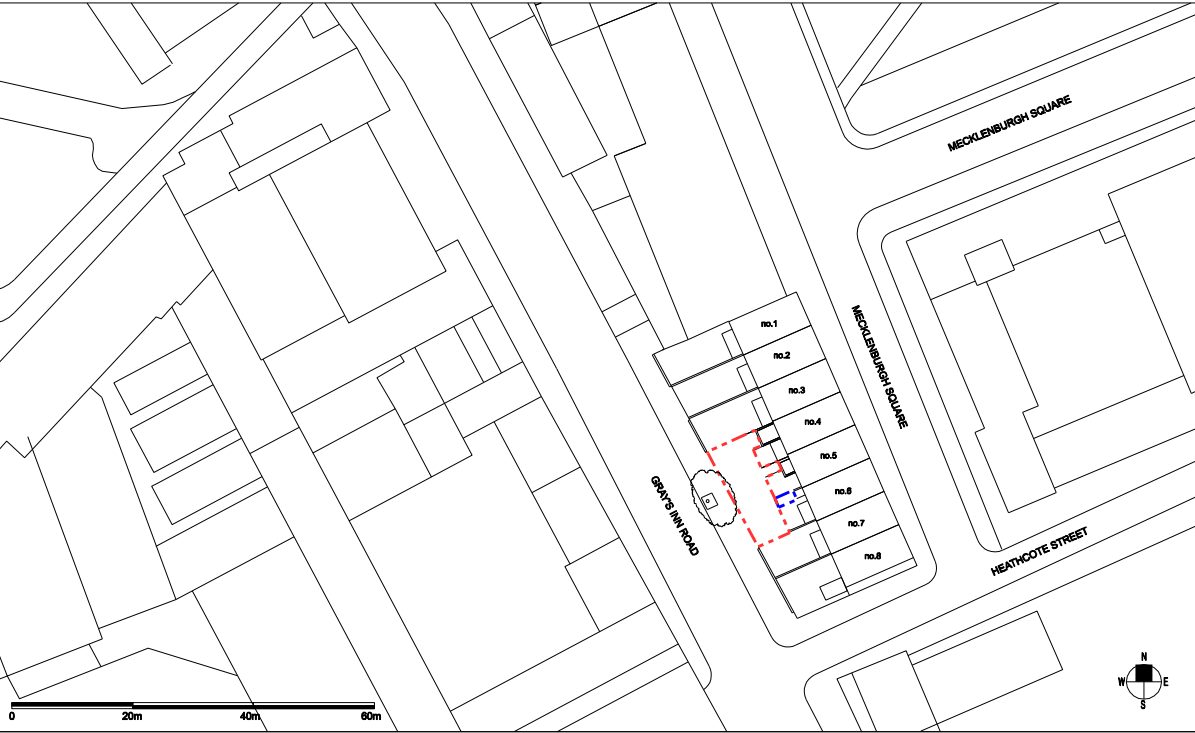

PLANNING

Revisions:				Revisions:				Job Name: 195-199 GRAYS INN ROAD LONDON WC1				european urban architecture 					
Suffix / Date / Drawn by				Suffix / Date / Drawn by												Drawing Title: LOCATION PLAN	
-				-				4TH FLOOR, SOPHIA HOUSE, 32-35 FEATHERSTONE STREET, LONDON, EC1Y 8GX TEL: 020 7250-0090 FAX: 020 7250-0993 www.europeanurban.com				Job Ref: 1155R		Drawing number: AL(00)01		Revision: -	
-				-													
-				-													
Scale: 1:1250@A4				Date: 03/2014				Drawn: GCF				Checked: PW					