


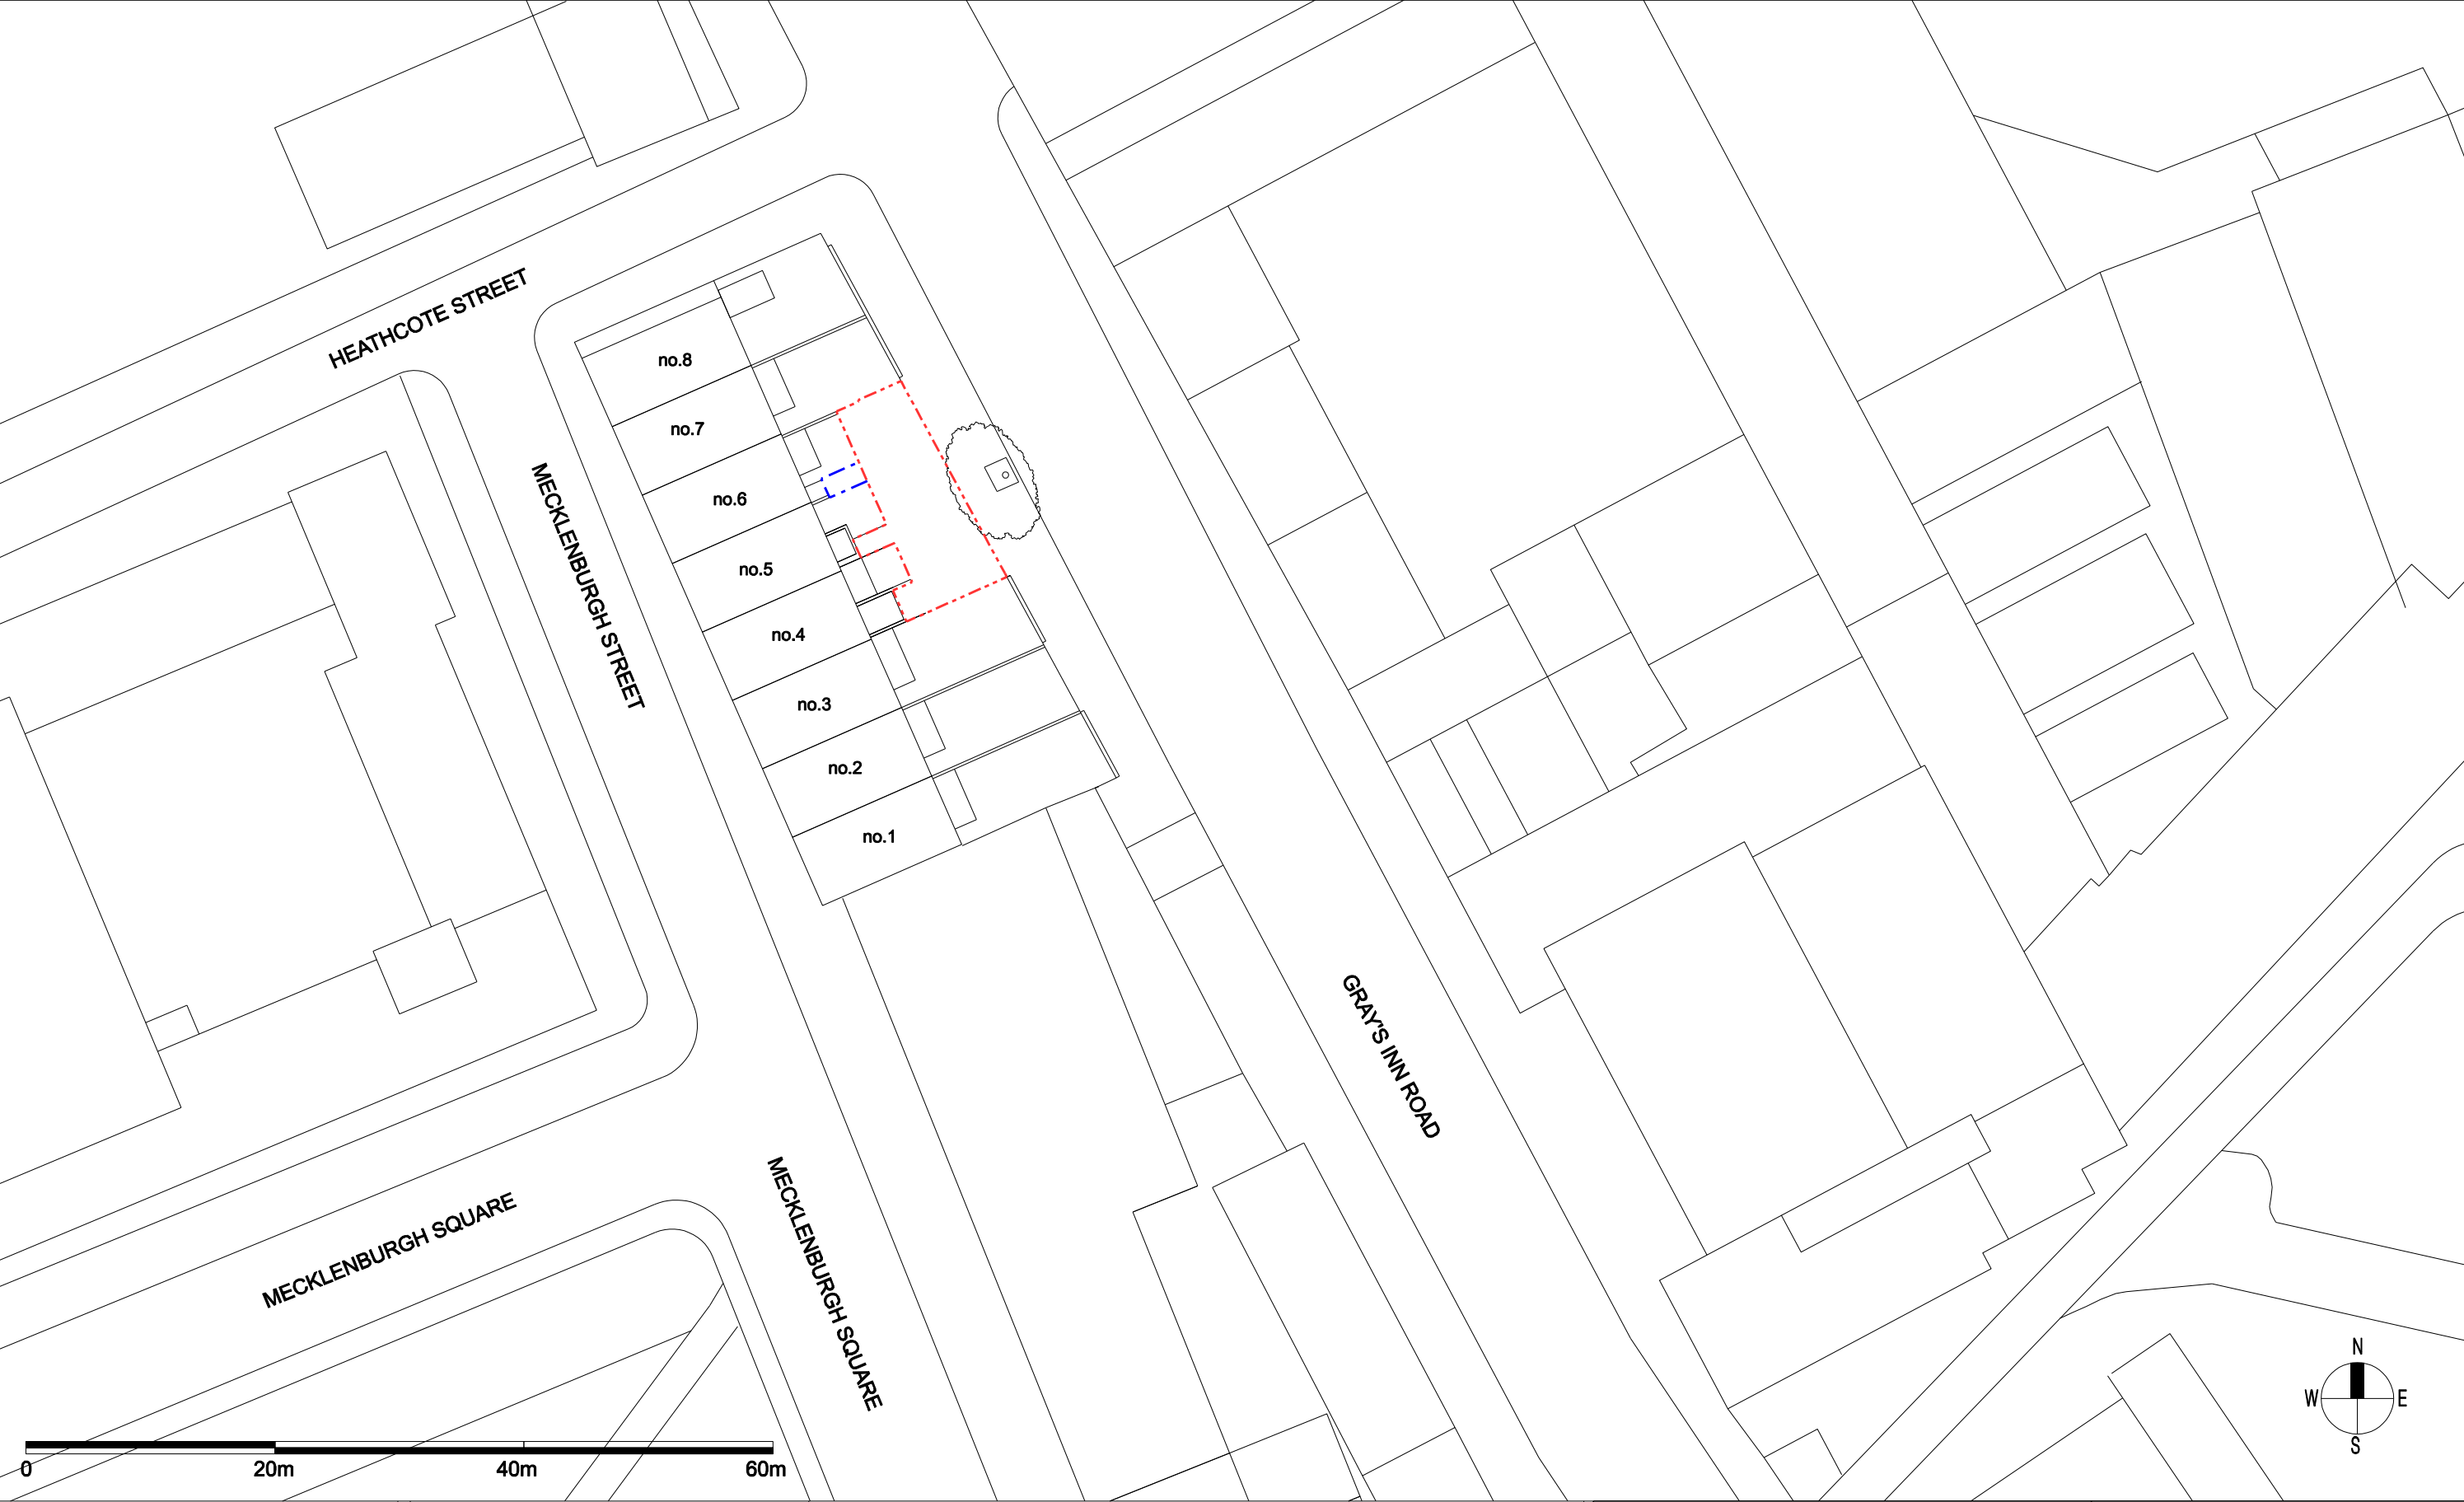

Revisions:				Revisions:			
Suffix / Date / Drawn by				Suffix / Date / Drawn by			
-				-			
-				-			
-				-			
-				-			
-				-			
-				-			
-				-			
-				-			
-				-			

PLANNING

Job Name:
195-199 GRAYS INN ROAD
LONDON WC1

Drawing Title:
LOCATION PLAN

Scale:
1:500@A3

Date:
11/2013

Drawn:
GCF

Checked:
PW

Job Ref:
1155R

Drawing number:
AL(00)02

Revision:
-

eu
a

4TH FLOOR, SOPHIA HOUSE
32-34 FEATHERSTONE STREET, LONDON, EC1Y 2BJ
TEL: 020 7250-0090 FAX: 020 7250-0983
www.europeanurban.com