


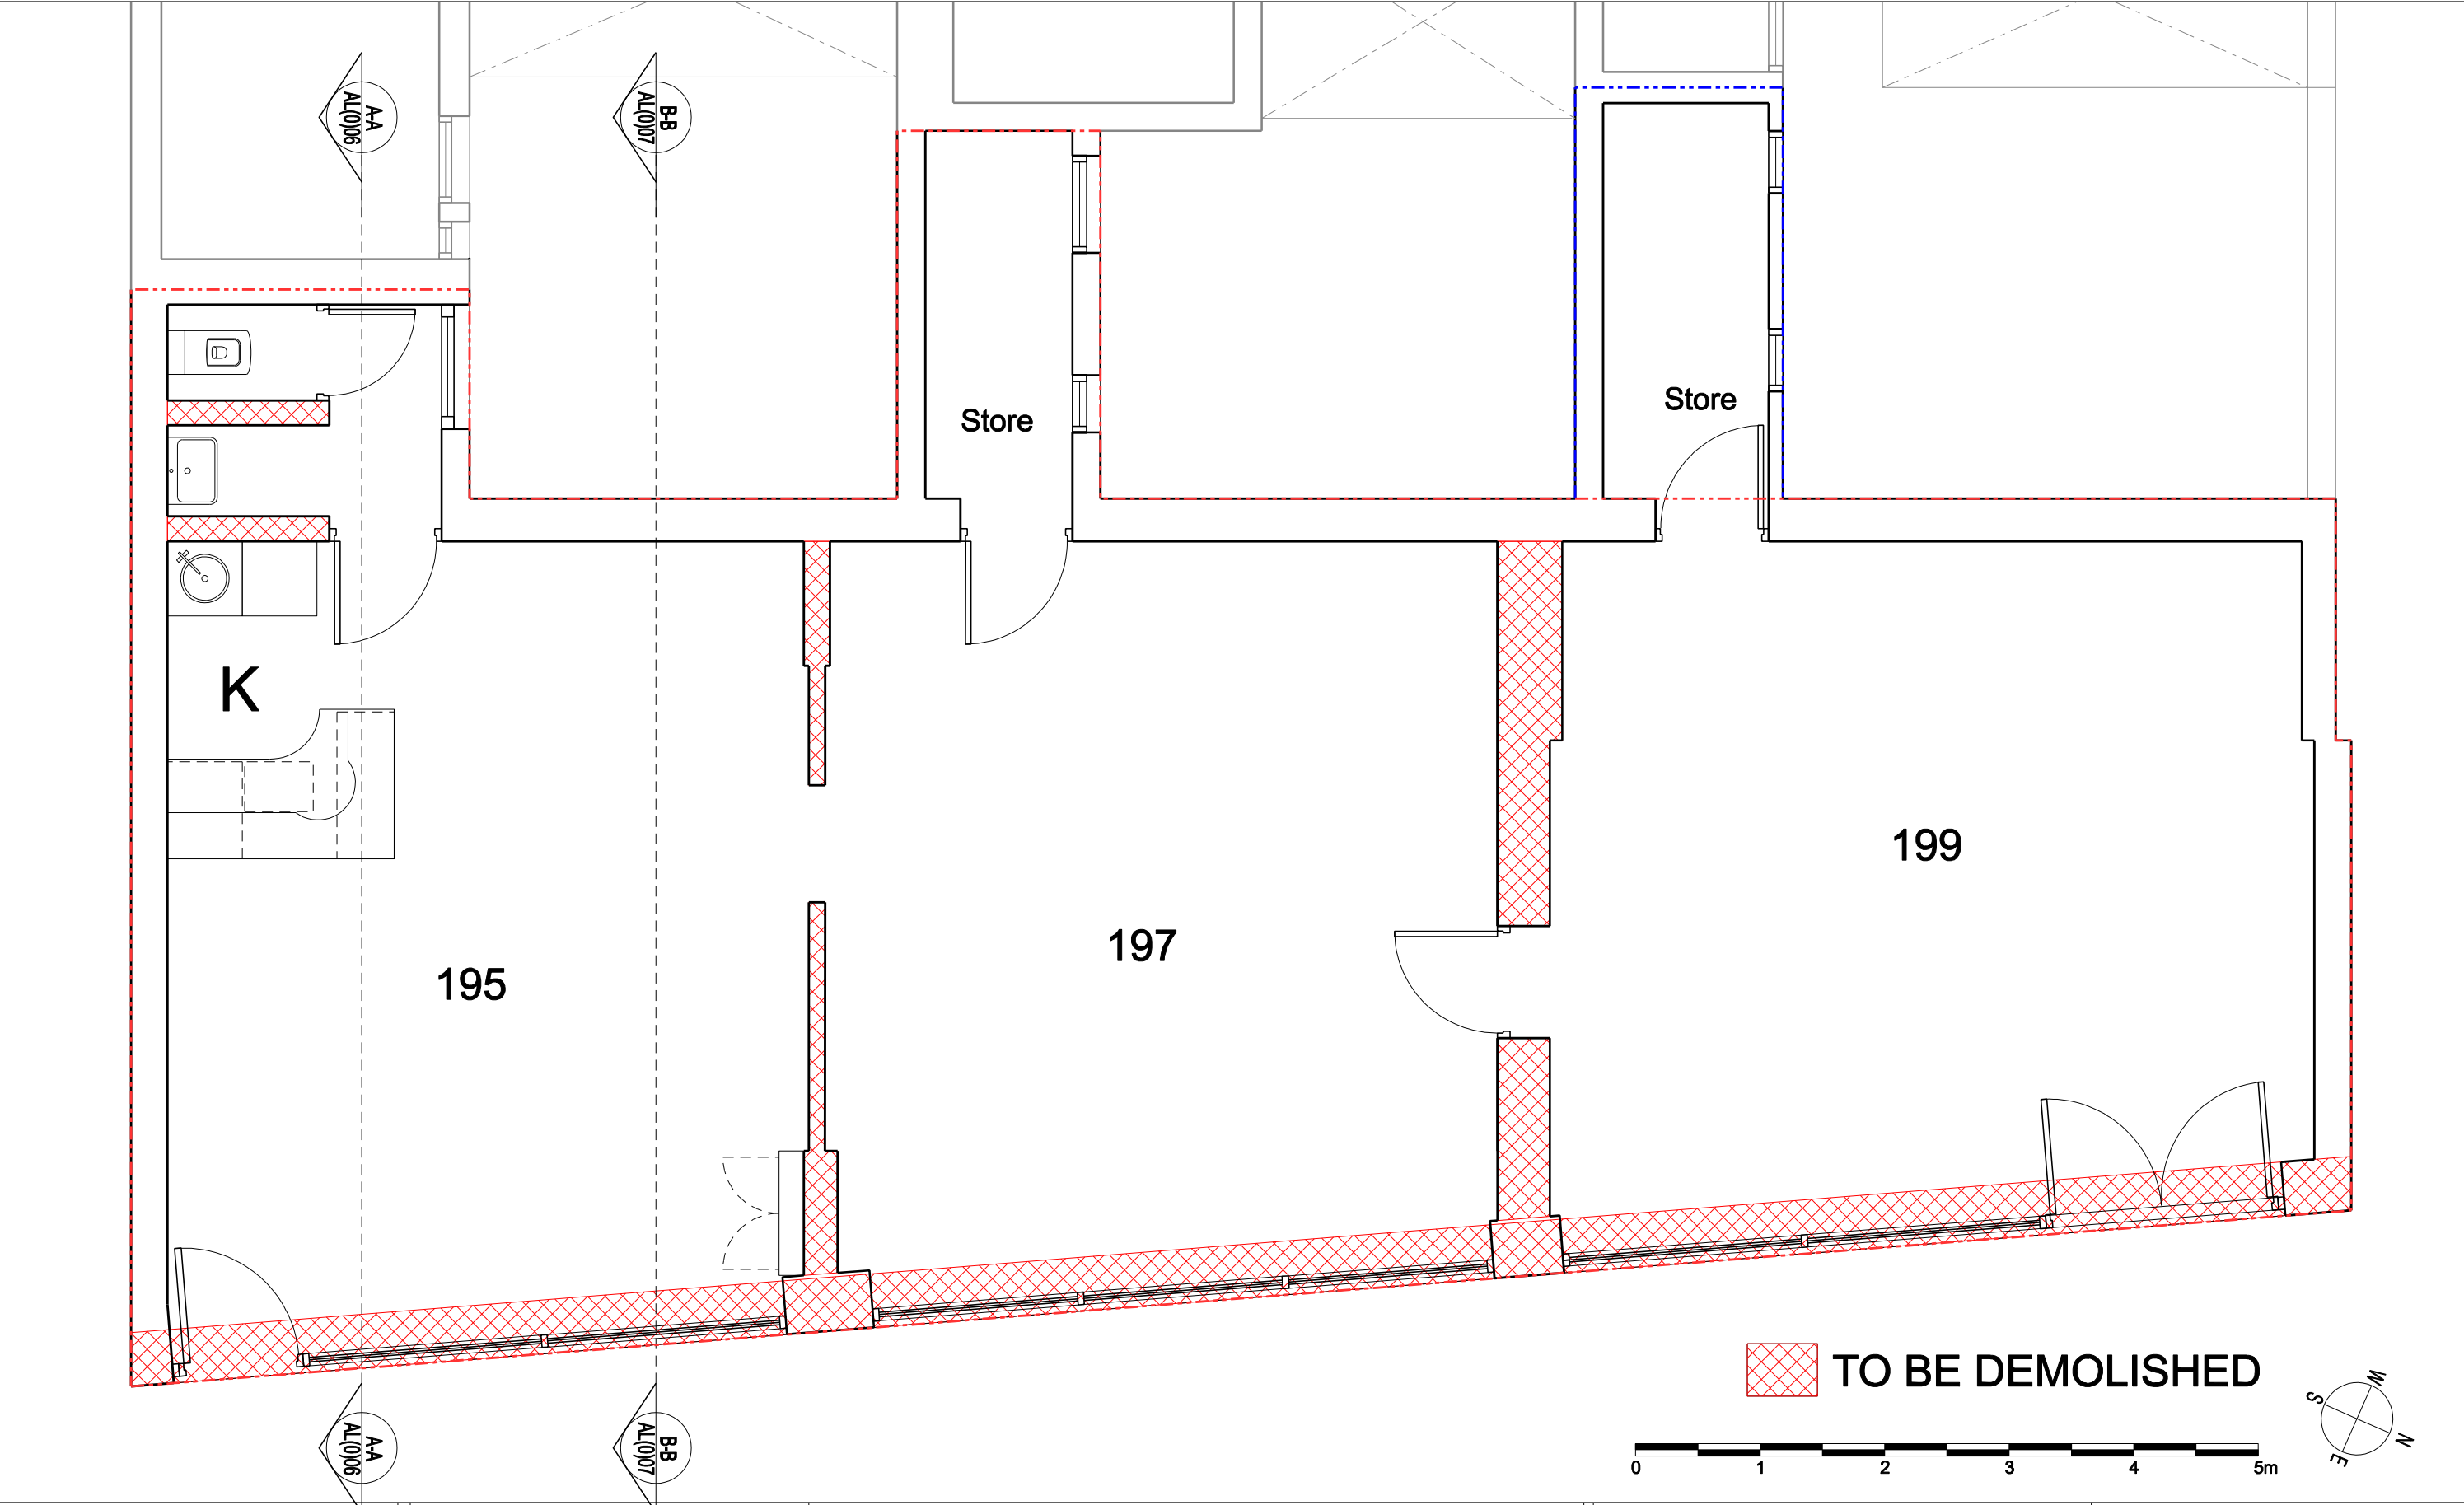

Revisions:				Revisions:			
Suffix / Date / Drawn by				Suffix / Date / Drawn by			
-				-			
-				-			
-				-			
-				-			
-				-			
-				-			
-				-			

PLANNING

Job Name: 195-199 GRAYS INN ROAD LONDON WC1				european urban  architecture			
Drawing Title: GROUND FLOOR EXISTING				4TH FLOOR, SOPHIA HOUSE 32-34 FEATHERSTONE STREET, LONDON, EC1Y 2BJ TEL: 020 7250-0090 FAX: 020 7250-0983 www.europeanurban.com			
Scale: 1:50@A3	Date: 10/2013	Drawn: GCF	Checked: PW	Job Ref: 1155R	Drawing number: AL(00)03	Revision: C	