


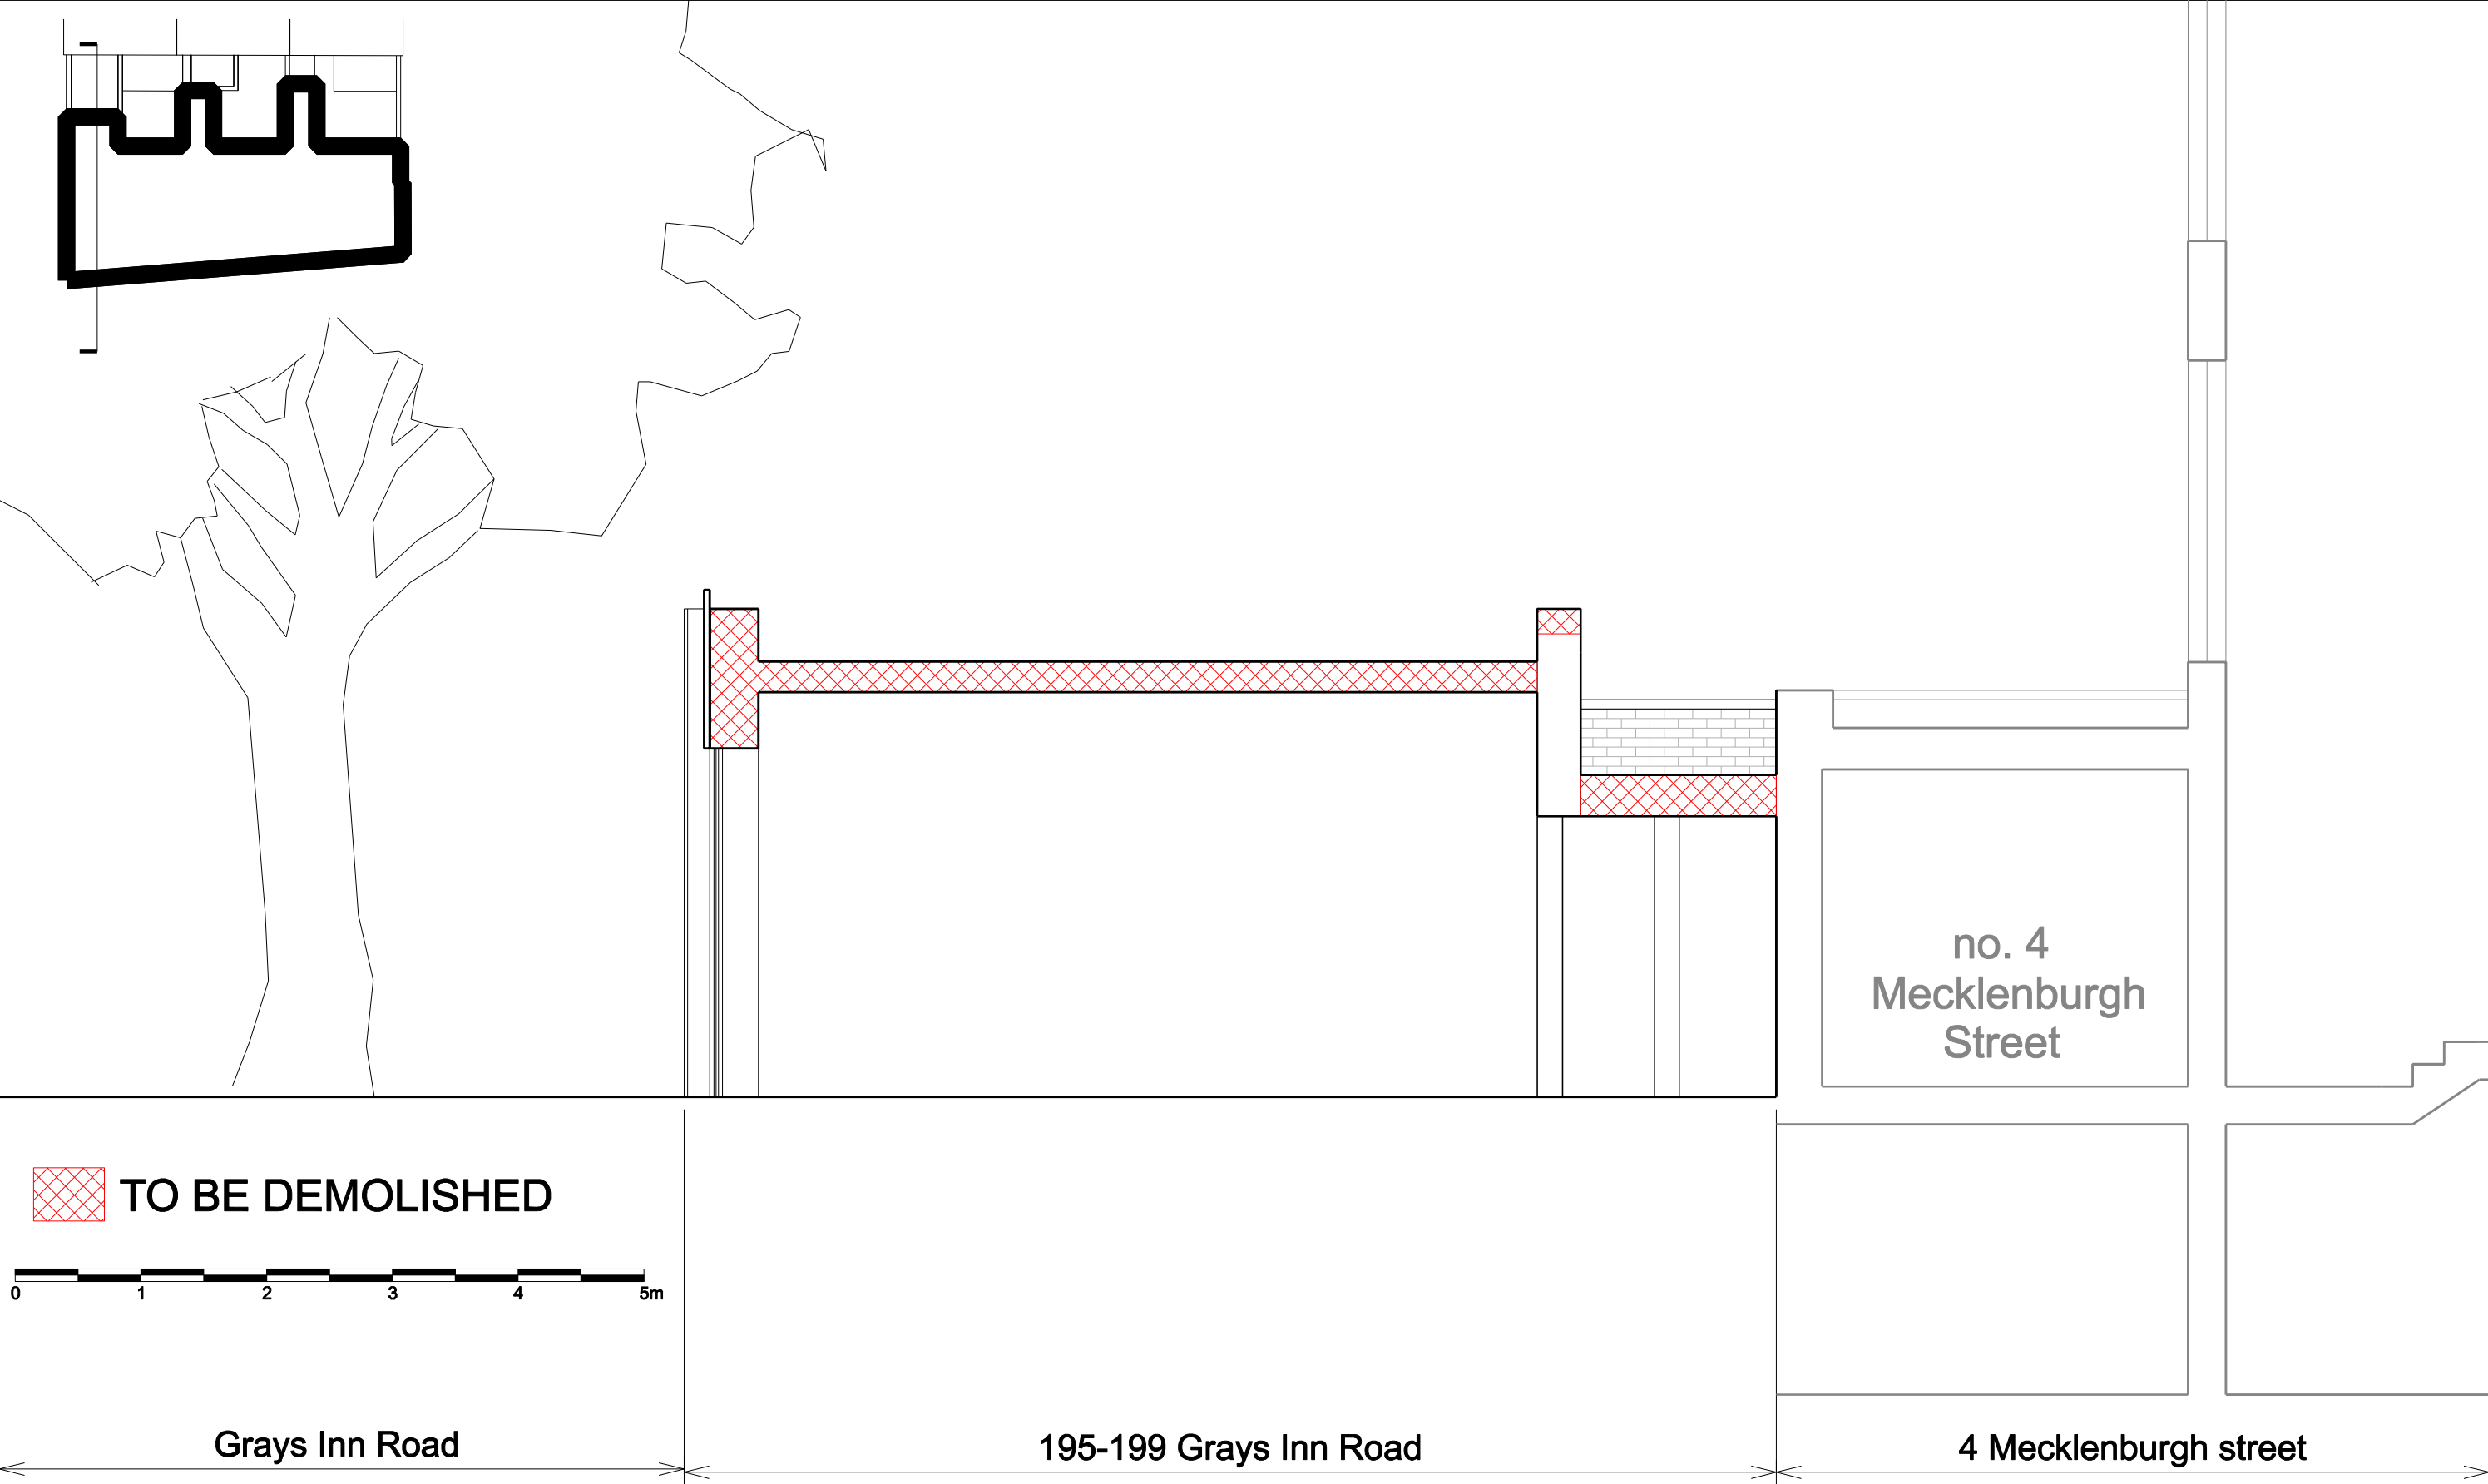

Revisions:				Revisions:				Job Name:				eu a 4TH FLOOR, SOPHIA HOUSE 32 -34 FEATHERSTONE STREET, LONDON, EC1Y 2BJ TEL: 020 7250-0090 FAX: 020 7250-0983 www.europeanurban.com			
Suffix / Date / Drawn by				Suffix / Date / Drawn by				195-199 GRAYS INN ROAD LONDON WC1							
-				-				Drawing Title:							
-				-				SECTION BB							
-				-				EXISTING							
-				-				Scale:				Date:			
-				-				1:50@A3				10/2013			
-				-				Drawn:				GCF			
-				-				Checked:				PW			
-				-				Job Ref:				1155R			
-				-				Drawing number:				AL(00)07			
-				-				Revision:				C			

PLANNING