


PLAN

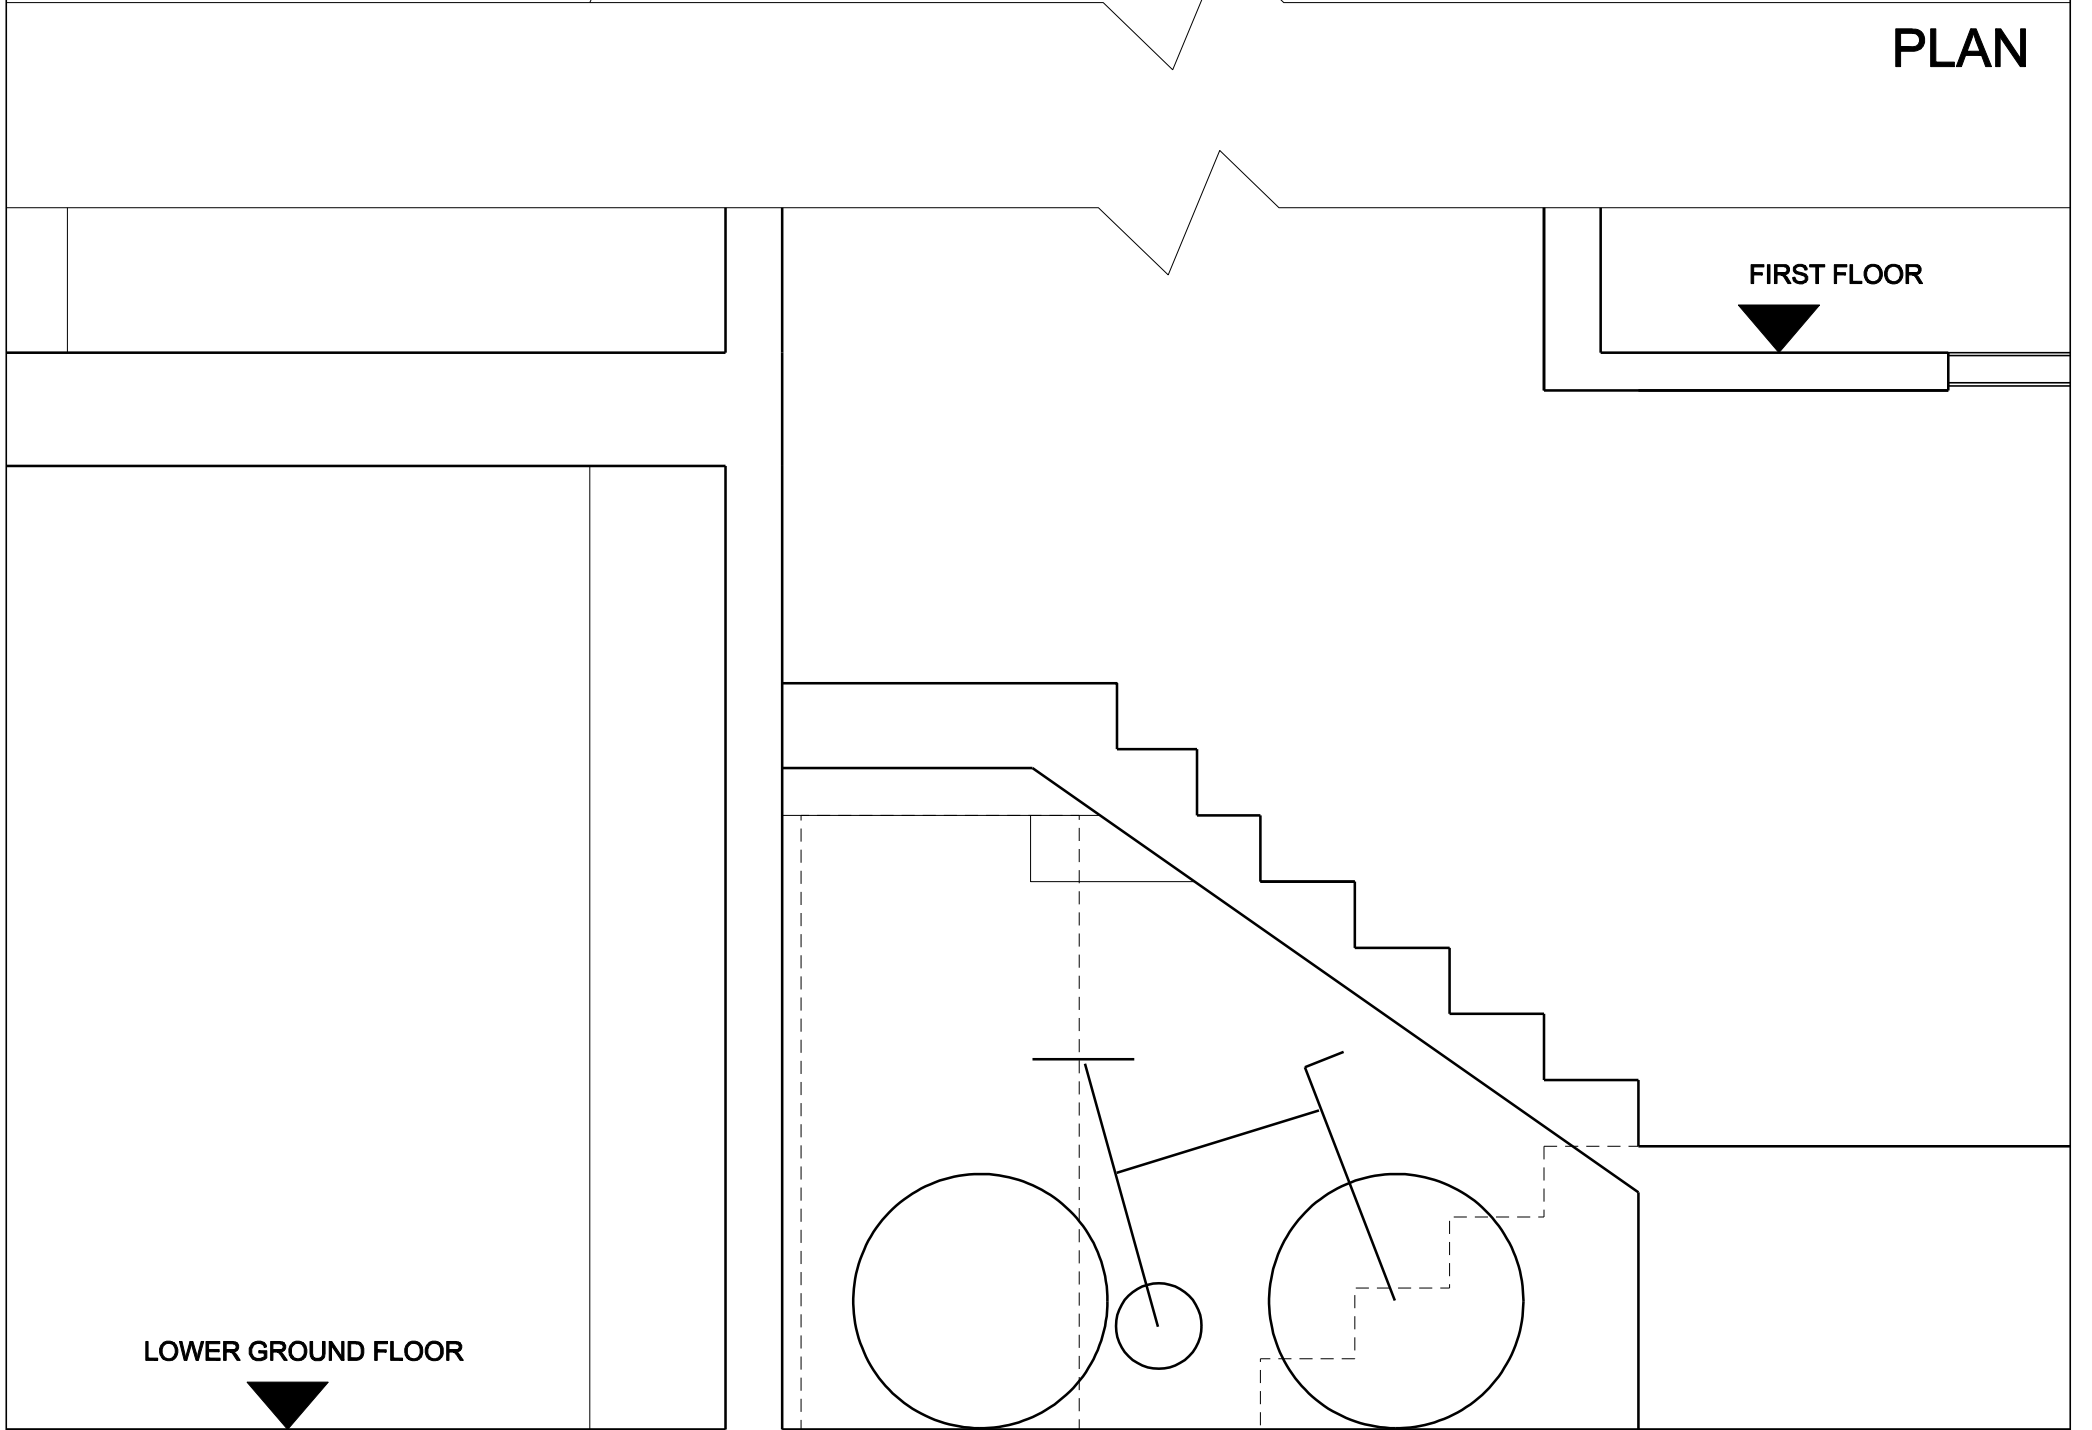

FIRST FLOOR

LOWER GROUND FLOOR

PLANNING

SECTION

Revisions: Suffix / Date / Drawn by			Revisions: Suffix / Date / Drawn by			Job Name: 195-199 GRAYS INN ROAD LONDON WC1			european urban eu architecture a		
. .			. .			Drawing Title: BIKE STORE PROPOSED			4TH FLOOR SOPHIA HOUSE, 32-35 FEATHERSTONE STREET, LONDON, EC1Y 8QX TEL: 020 7250-0080 FAX: 020 7250-0993 www.europeanurban.com		
Scale: 1:20@A3			Date: 07/2014			Drawn: GCF			Checked: PW		
Job Ref: 1155R			Drawing number: AL(00)52			Revision: -					