



NOTE: ALL LEVELS INDICATED BASED ON COLLEGE LANE LEVEL AT THIS POINT AND SURVEY INFORMATION

PLANTING SCREEN DESCRIBED AS 1.8M BUT DRAWN AT 1.5M

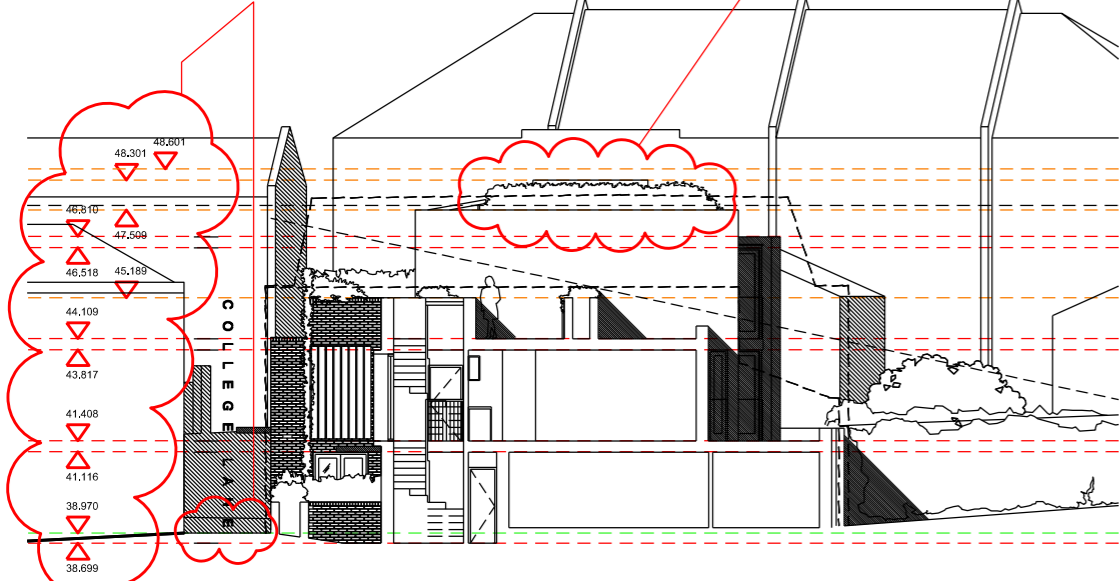


PR 21C SECTION FF

PLANTING SCREEN DESCRIBED AS 1.8M BUT DRAWN AT 1.5M

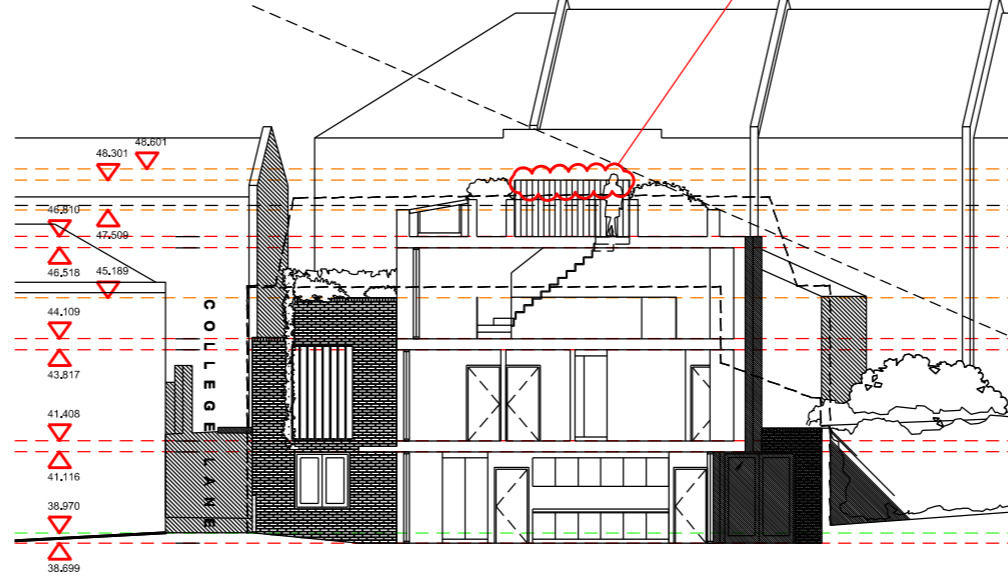


PR 20A SECTION EE

PLANTING SCREEN DESCRIBED AS 1.8M BUT DRAWN AT 1.5M

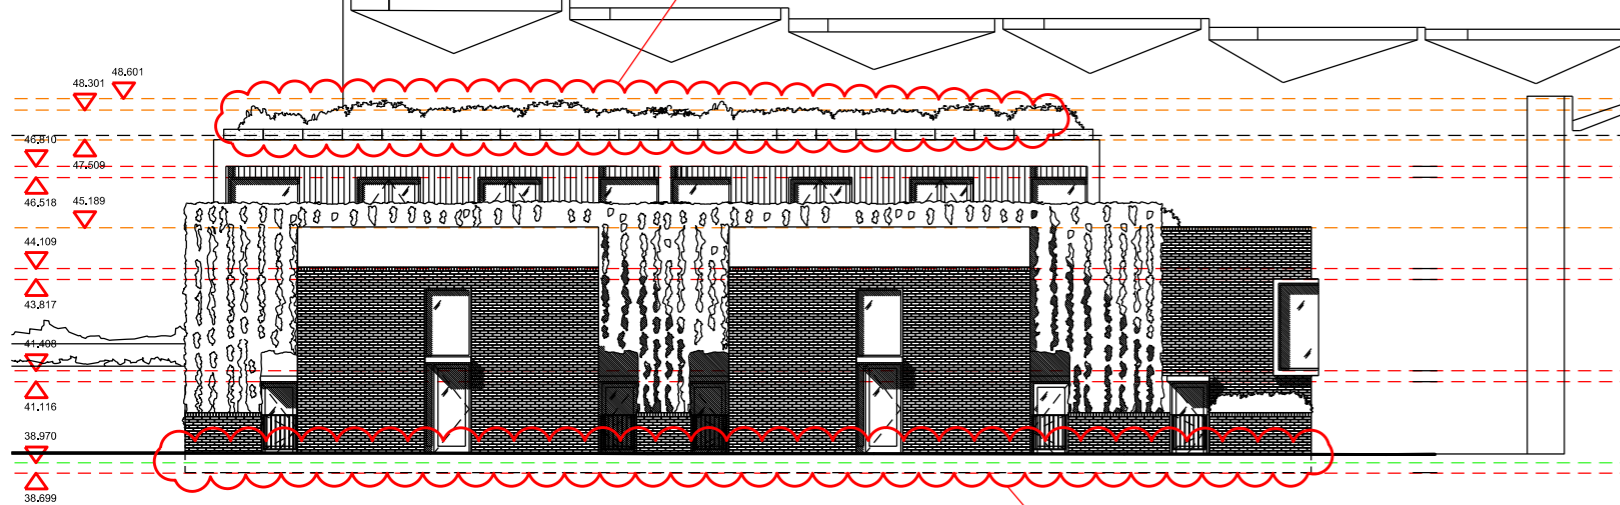


PR 12E ELEVATION SOUTH WEST (FRONT)

PLANTING SCREEN DESCRIBED AS 1.8M BUT DRAWN AT 1.5M

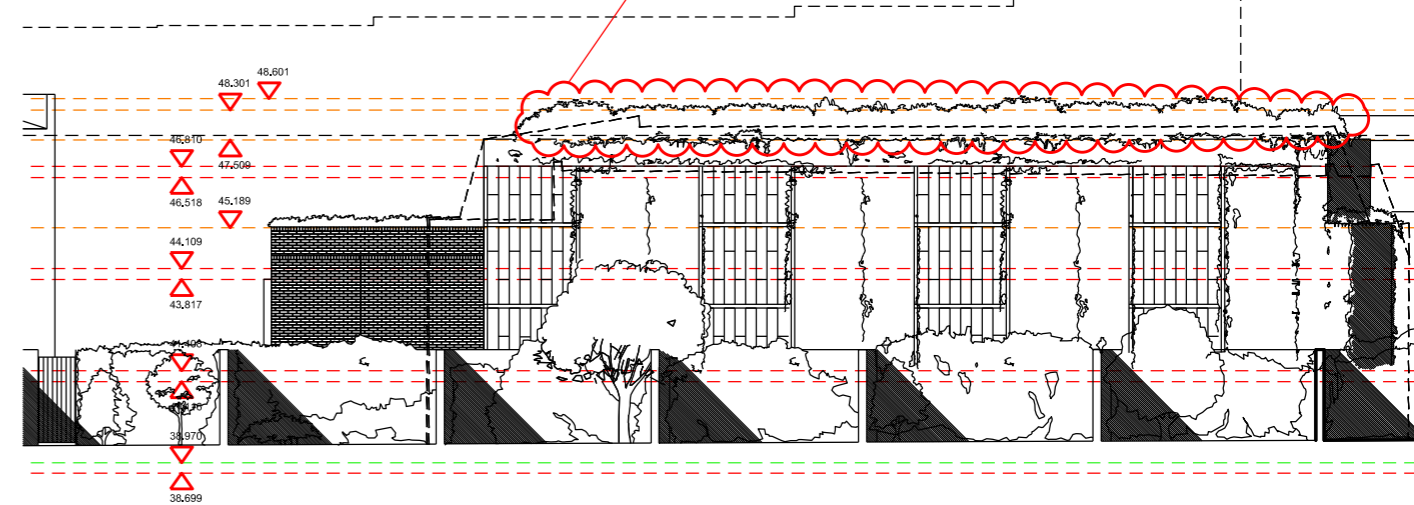

PR 13E ELEVATION NORTH EAST (REAR)


PLANTING SCREEN DESCRIBED AS 1.8M BUT DRAWN AT 1.5M

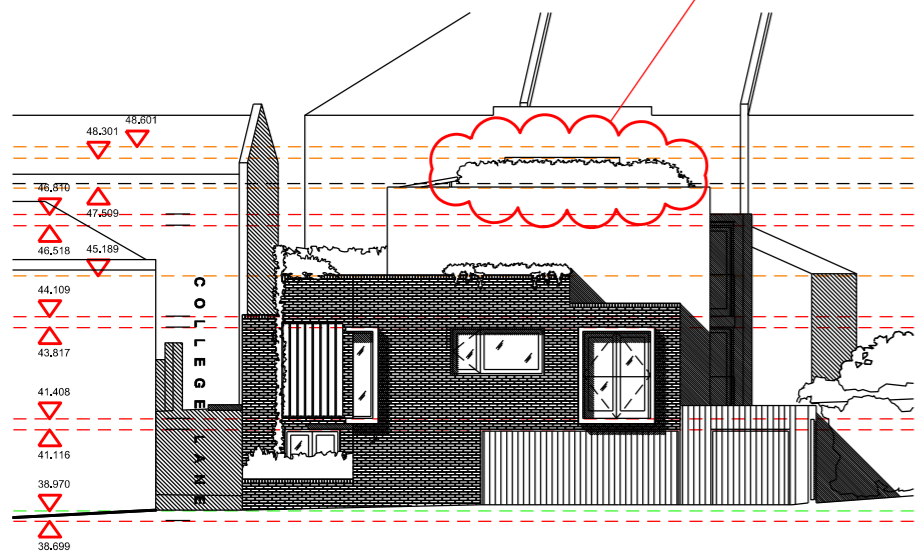

PR 14E ELEVATION SOUTH EAST (SIDE)

SIGNIFICANTLY HIGHER HERE

LEVELS HERE DO NOT LINE THROUGH

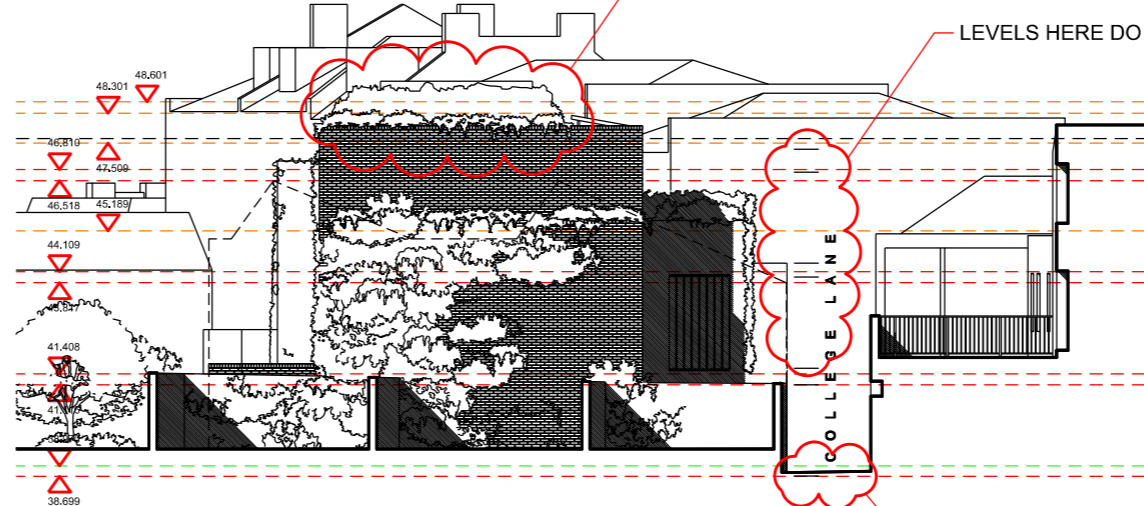

PR 15A ELEVATION NORTH WEST (SIDE)

