




BLOCK PLAN ~ 1:200



LOCATION PLAN ~ 1:1250

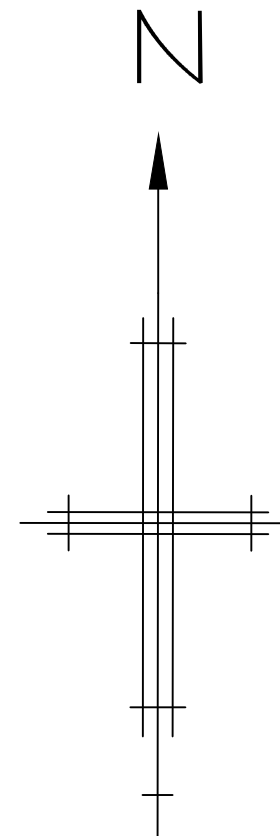

| REVISIONS | DATE |
|--|-------------------|
| Architectural Design & Planning 32 Grange Road Plymouth PL7 2HY t: 01752 341696 m: 07973 136876 | |
| THE DESIGN WORKS | |
| TITLE LOCATION & BLOCK PLANS | |
| ADDRESS 318a KILBURN HIGH ROAD LONDON NW6 2QN | |
| CLIENT ADILSONS PROPERTIES Ltd | |
| SCALE 1:200 & 1:1250 | DATE JULY 2014 |
| DRAWING No. 140721/02 | REV. |