
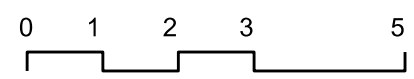


Outline of application
PA/13/1873 (at
corrected height)
Outline of existing
building

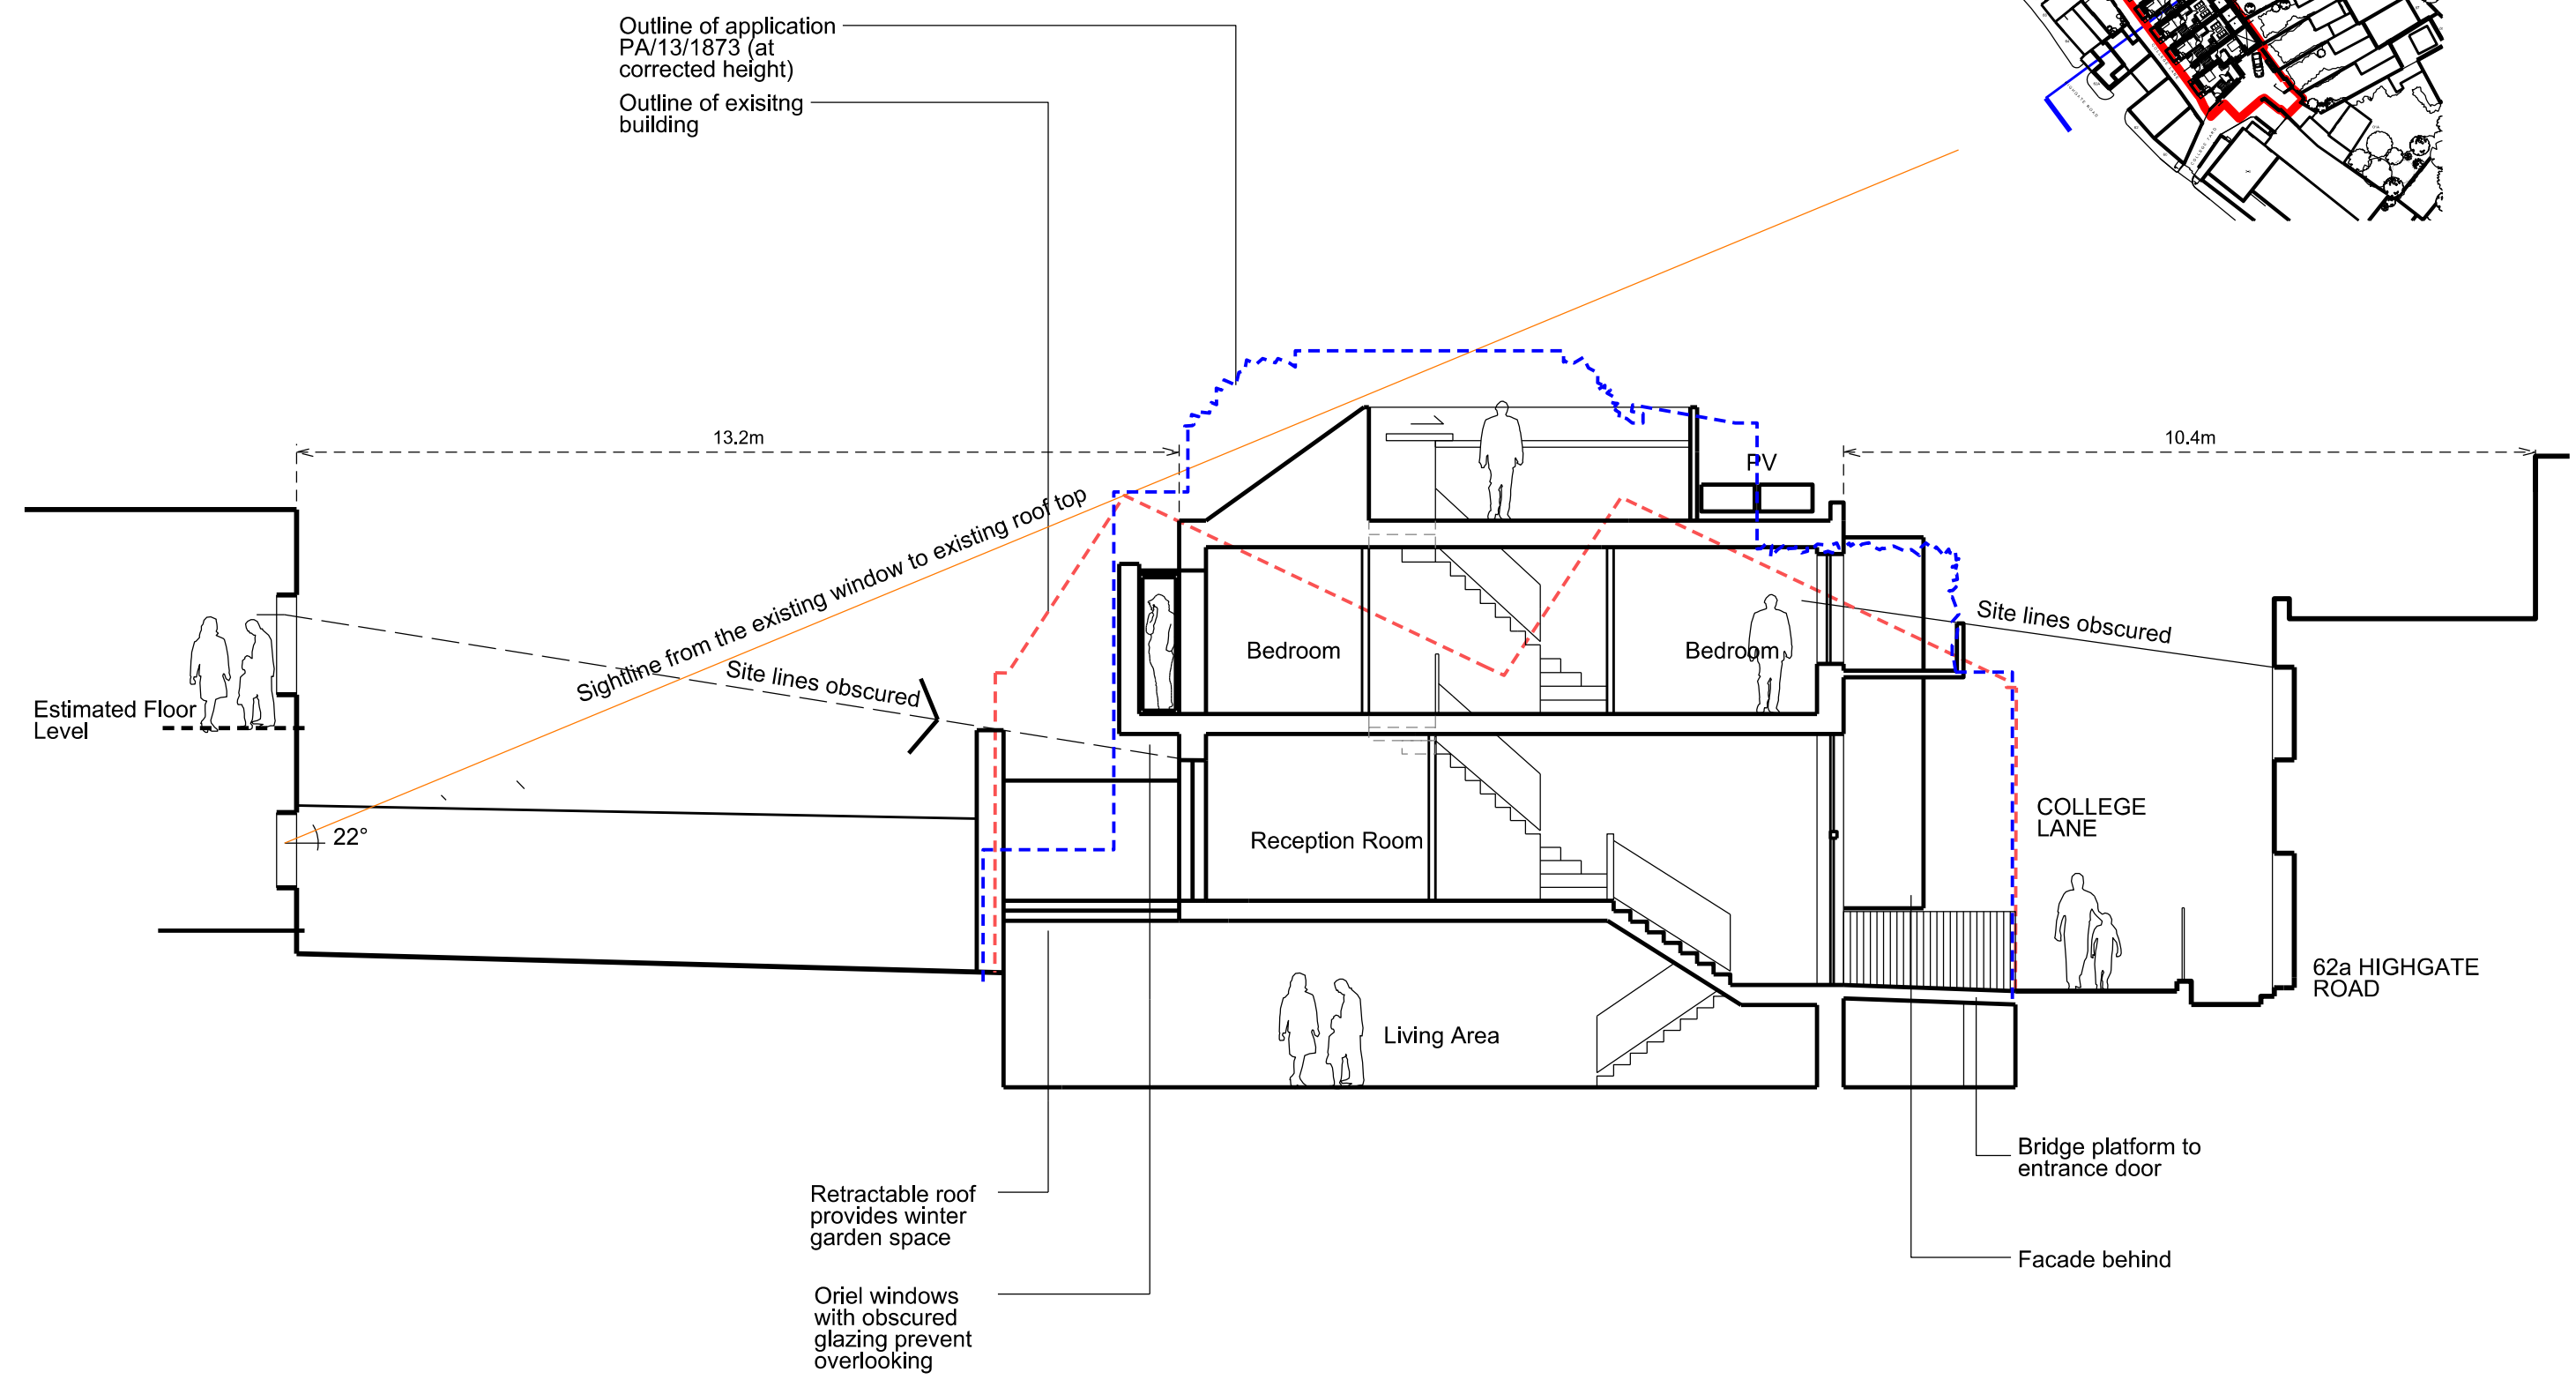

1-8 COLLEGE YARD, NW5 1NX, LONDON
Proposed Section CC
 Through 62a Highgate Road & 17 Evangelist Road
 PLANNING APPLICATION JULY 2014

G M L Architects

UNIT 3, 1-4 Christina Street, London, EC2A 4PA
 Tel: 020 7729 9595 Fax: 020 7729 1801 info@gmlarchitects.co.uk
 SCALE: 1:100@A3
 ISSUED FOR: PLANNING
 FIRST ISSUED: 28/07/2014
4129/P/046