



W.203 – NEW WINDOW SET OUT  
1:5

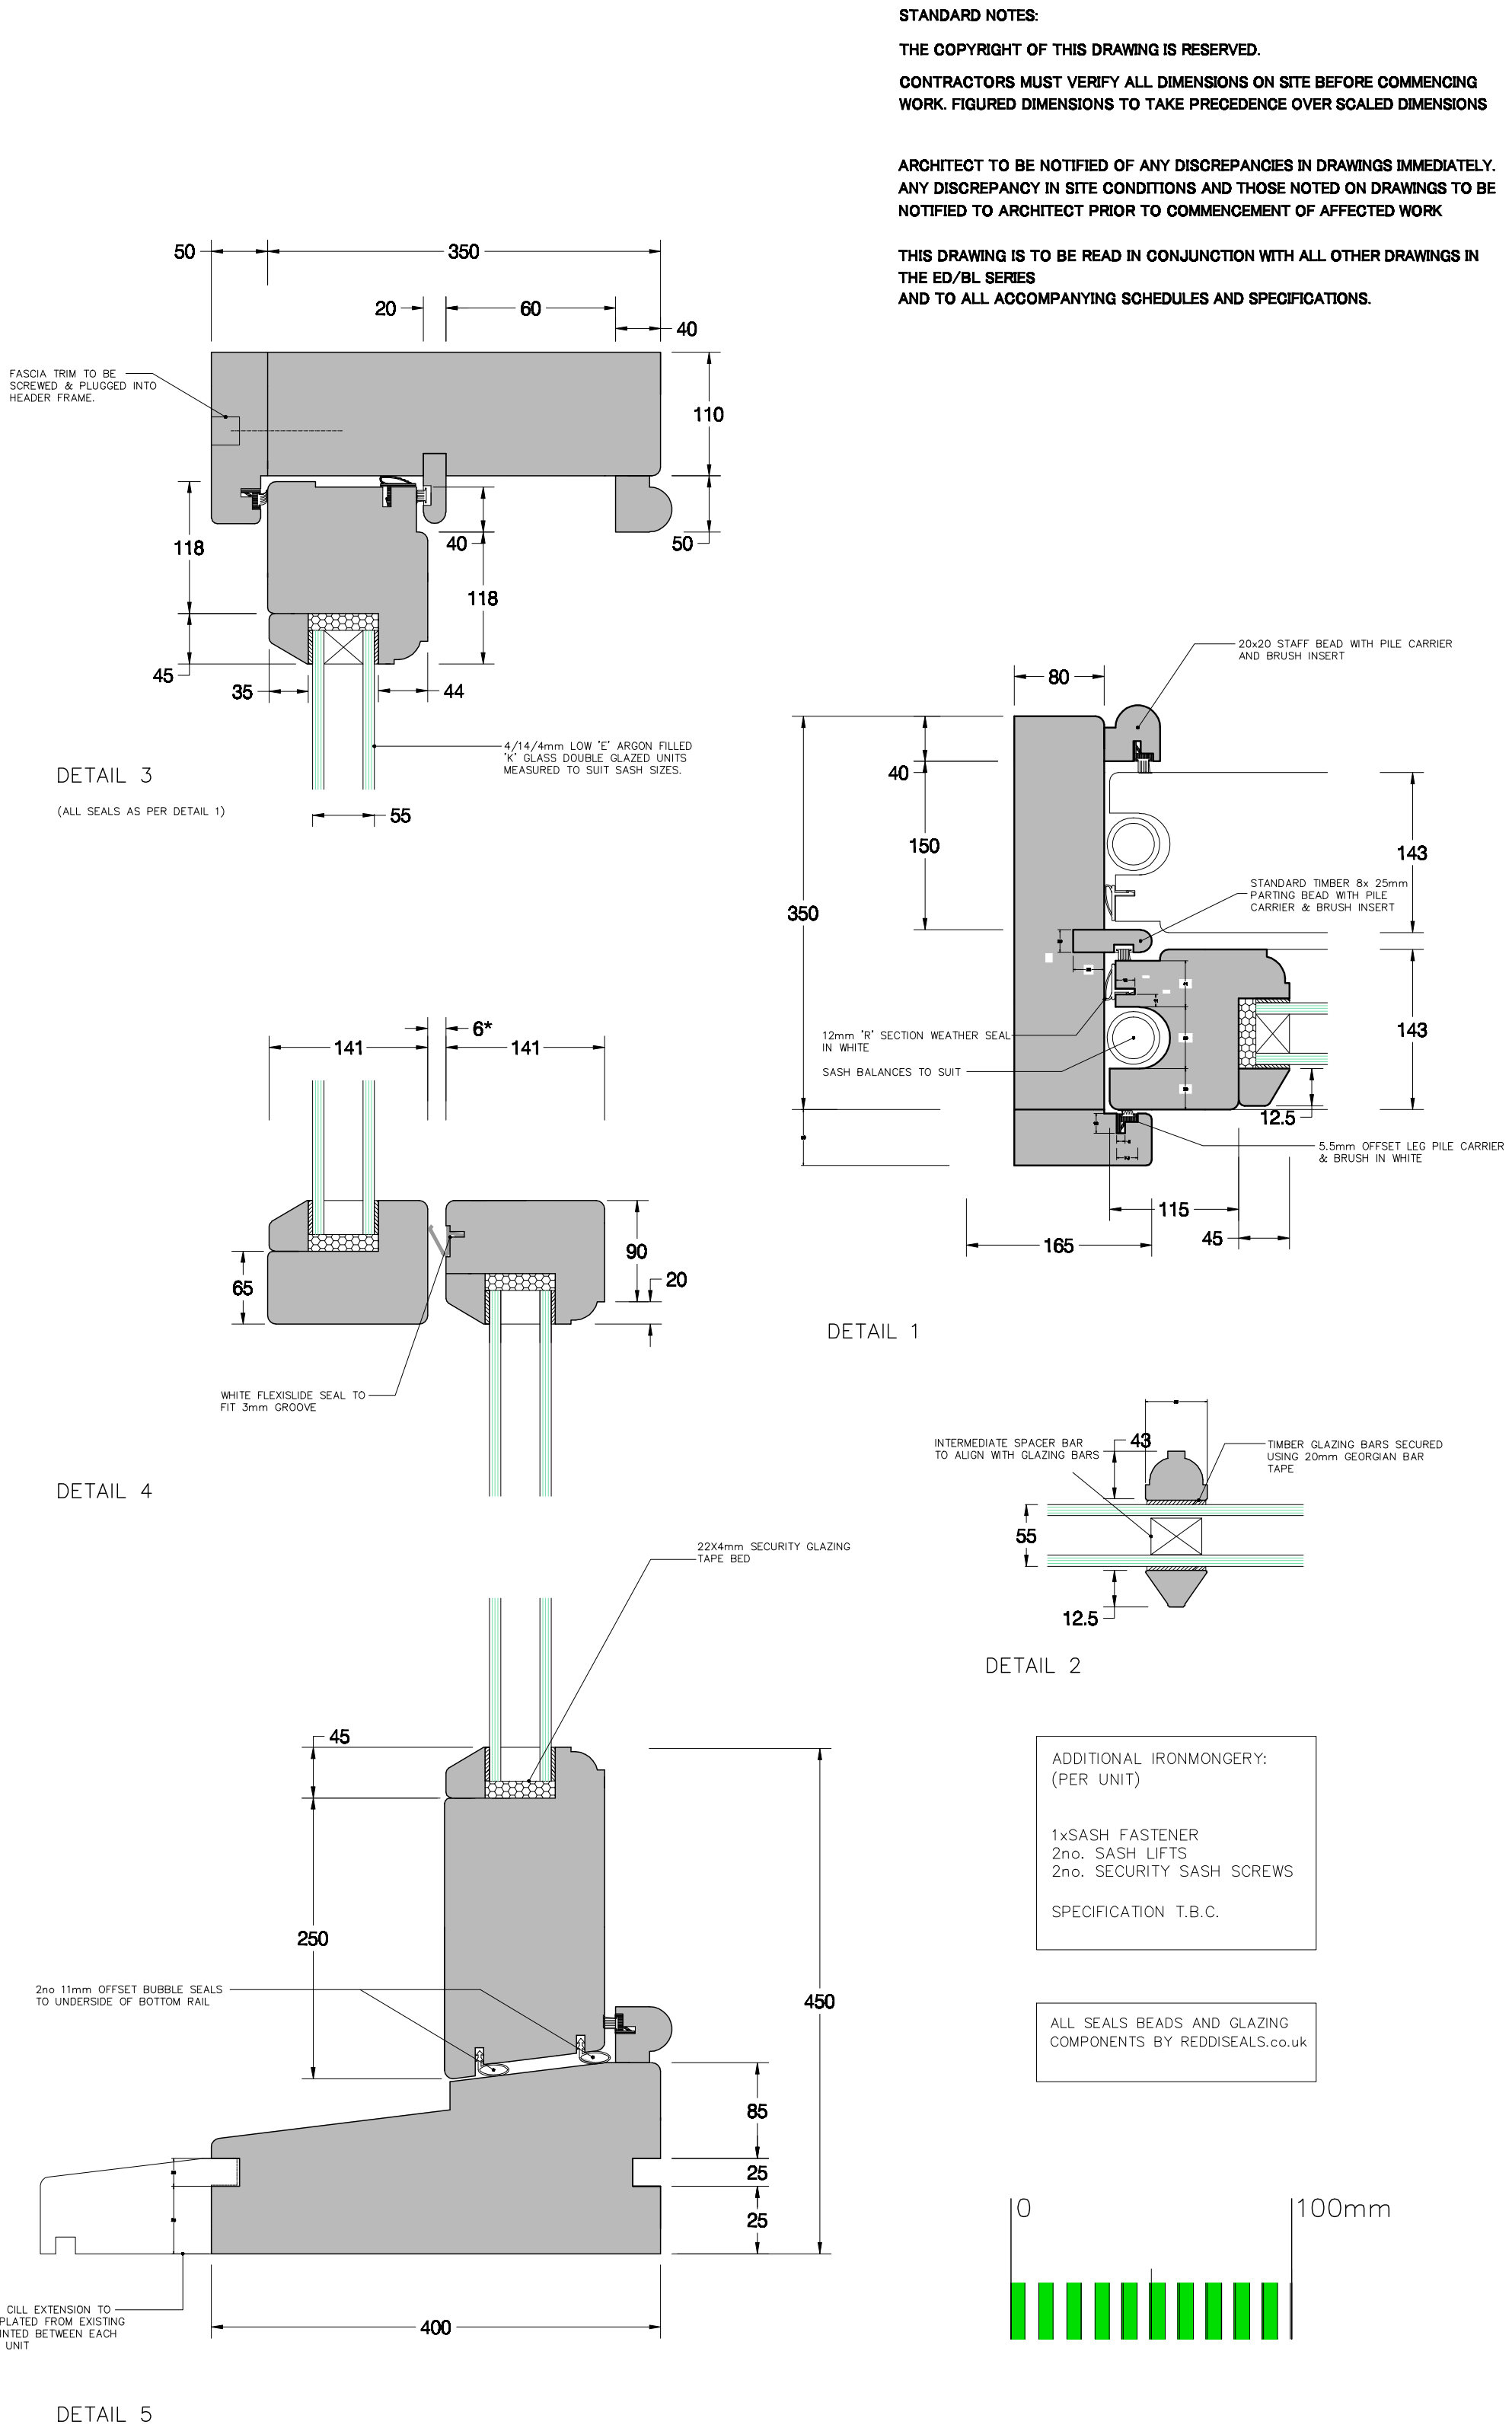

W.203 – WINDOW DETAILS  
1:2

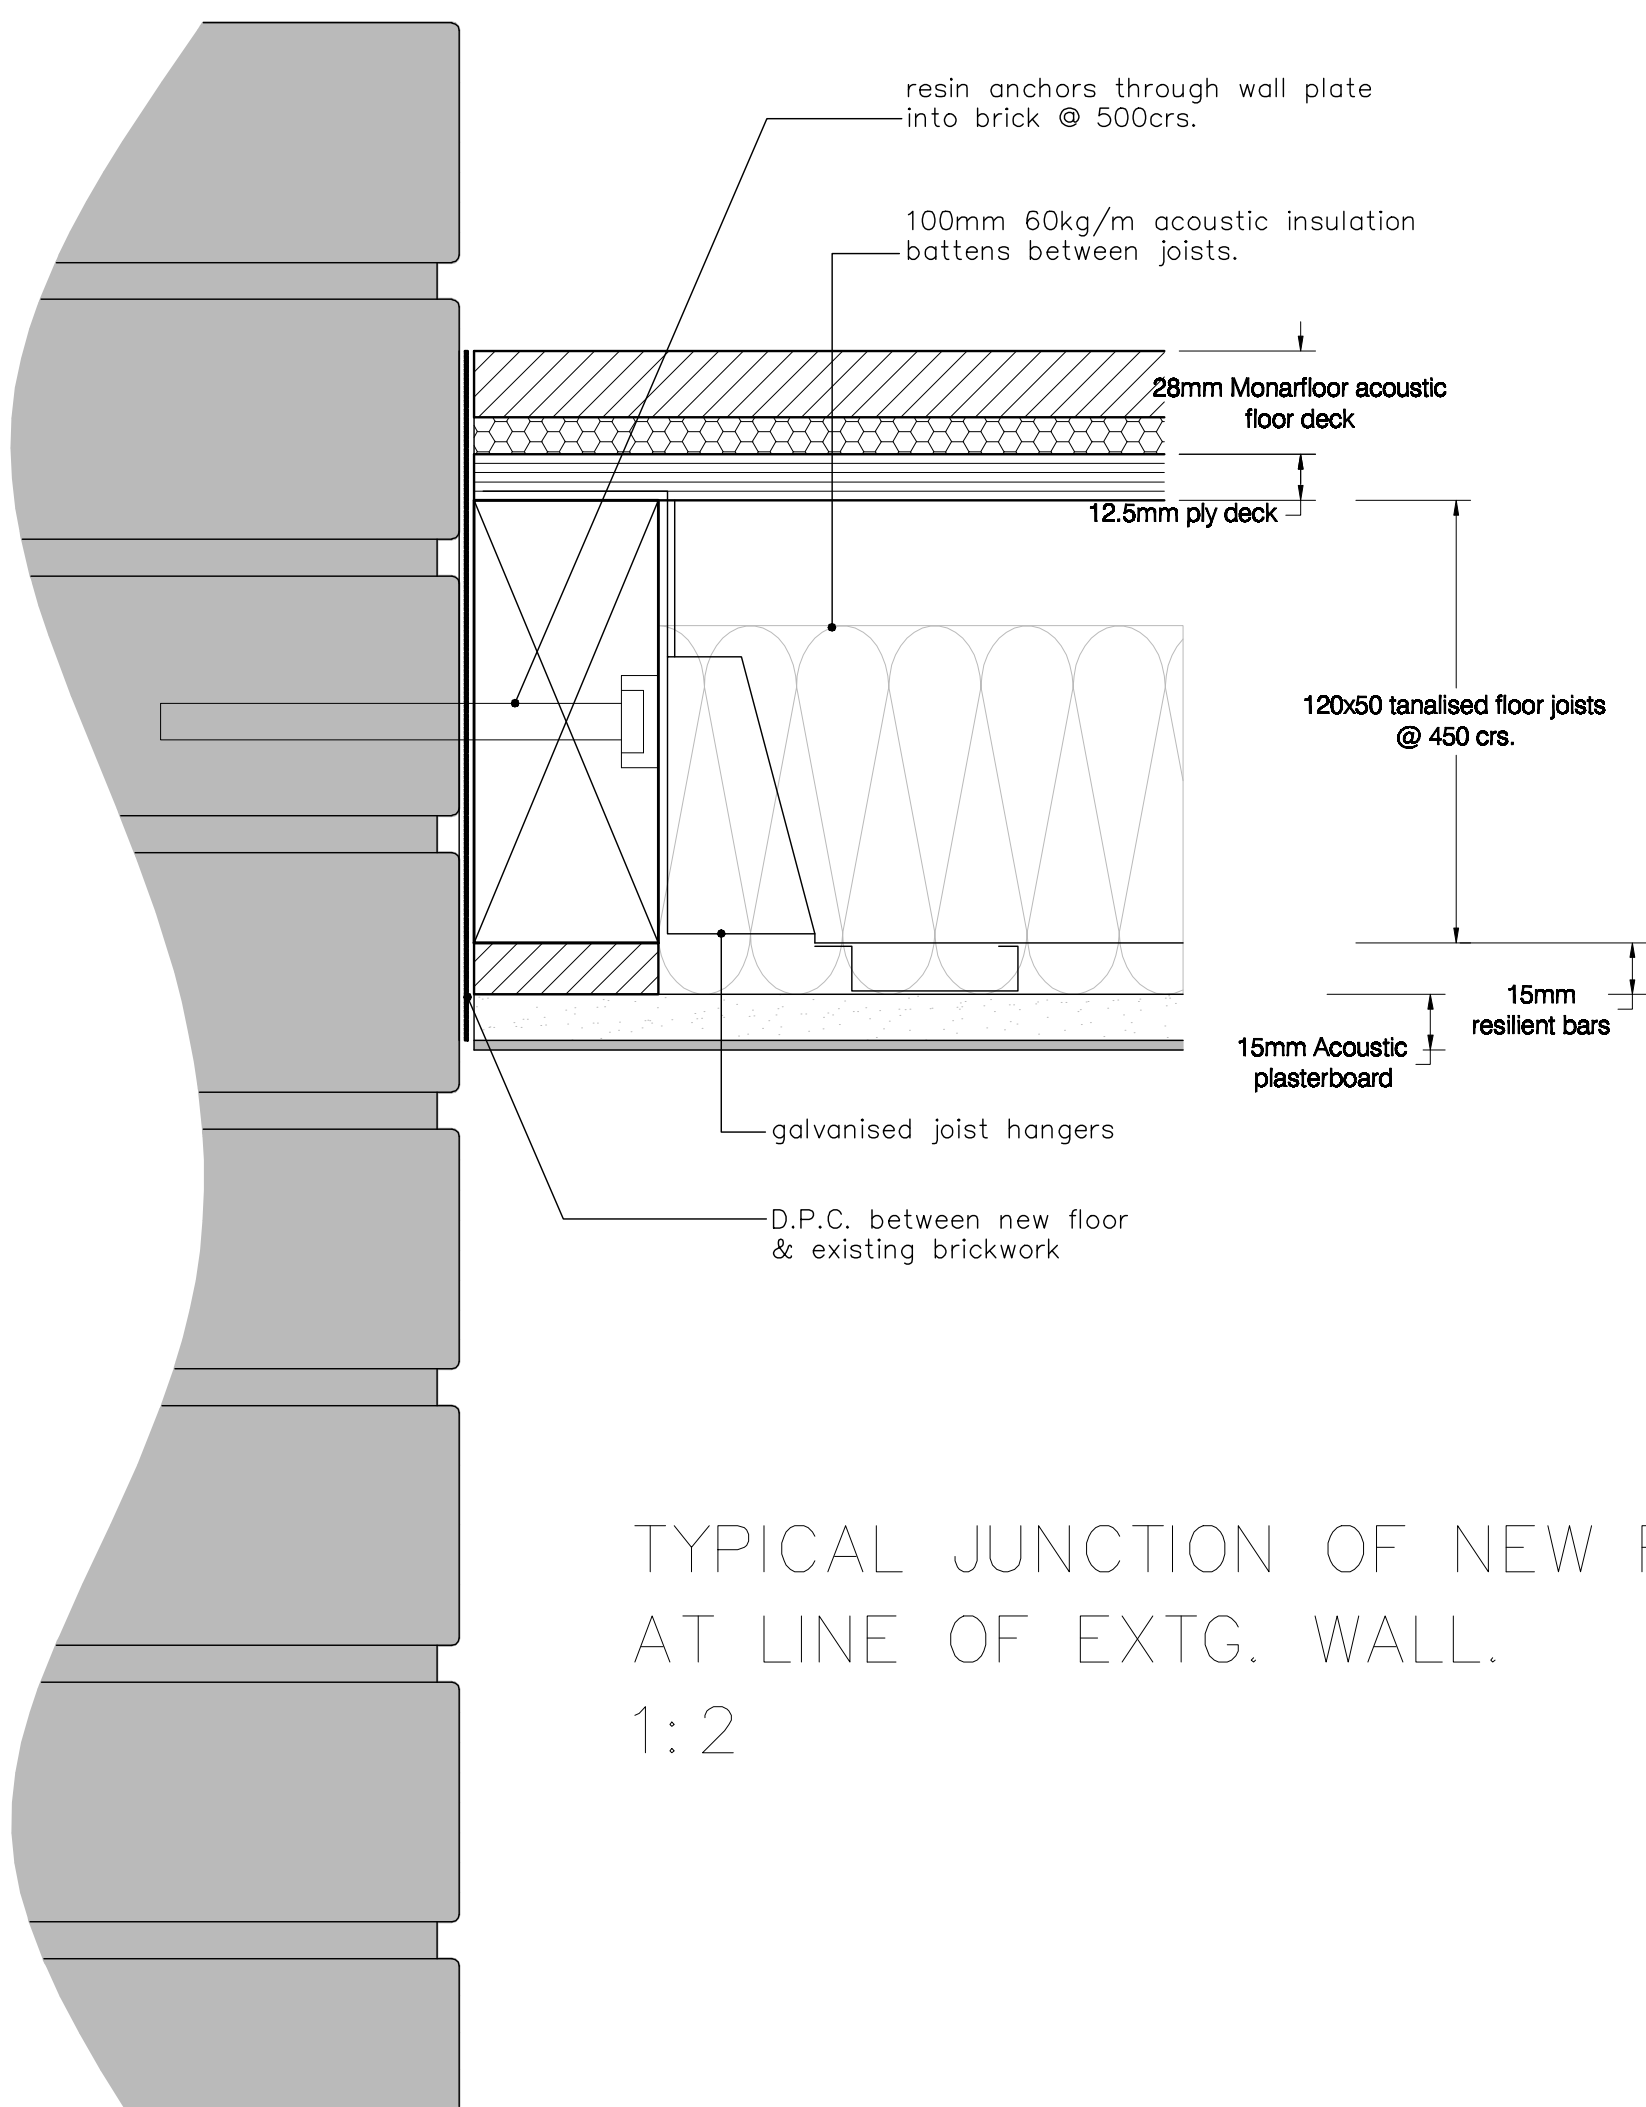

TYPICAL JUNCTION OF NEW FLOOR  
AT LINE OF EXTG. WALL.  
1:2

etchdesignlimited

REV.	floor level +16.140	PROJECT	81 BELSIZE LANE, LONDON, NW9 5AU	82 Mount View Road London NW4 4JRT
ISSUE STATUS		DRAWING	DETAILS	Tel: 0208 340 2003
		DRAWING No.	ED/81BL/501	info@etchdesign.com
		DATE	MAY 14	
		DRAWN BY	MC	
		SCALE	1:5	