

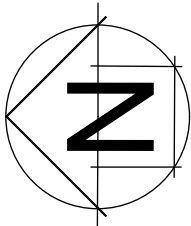
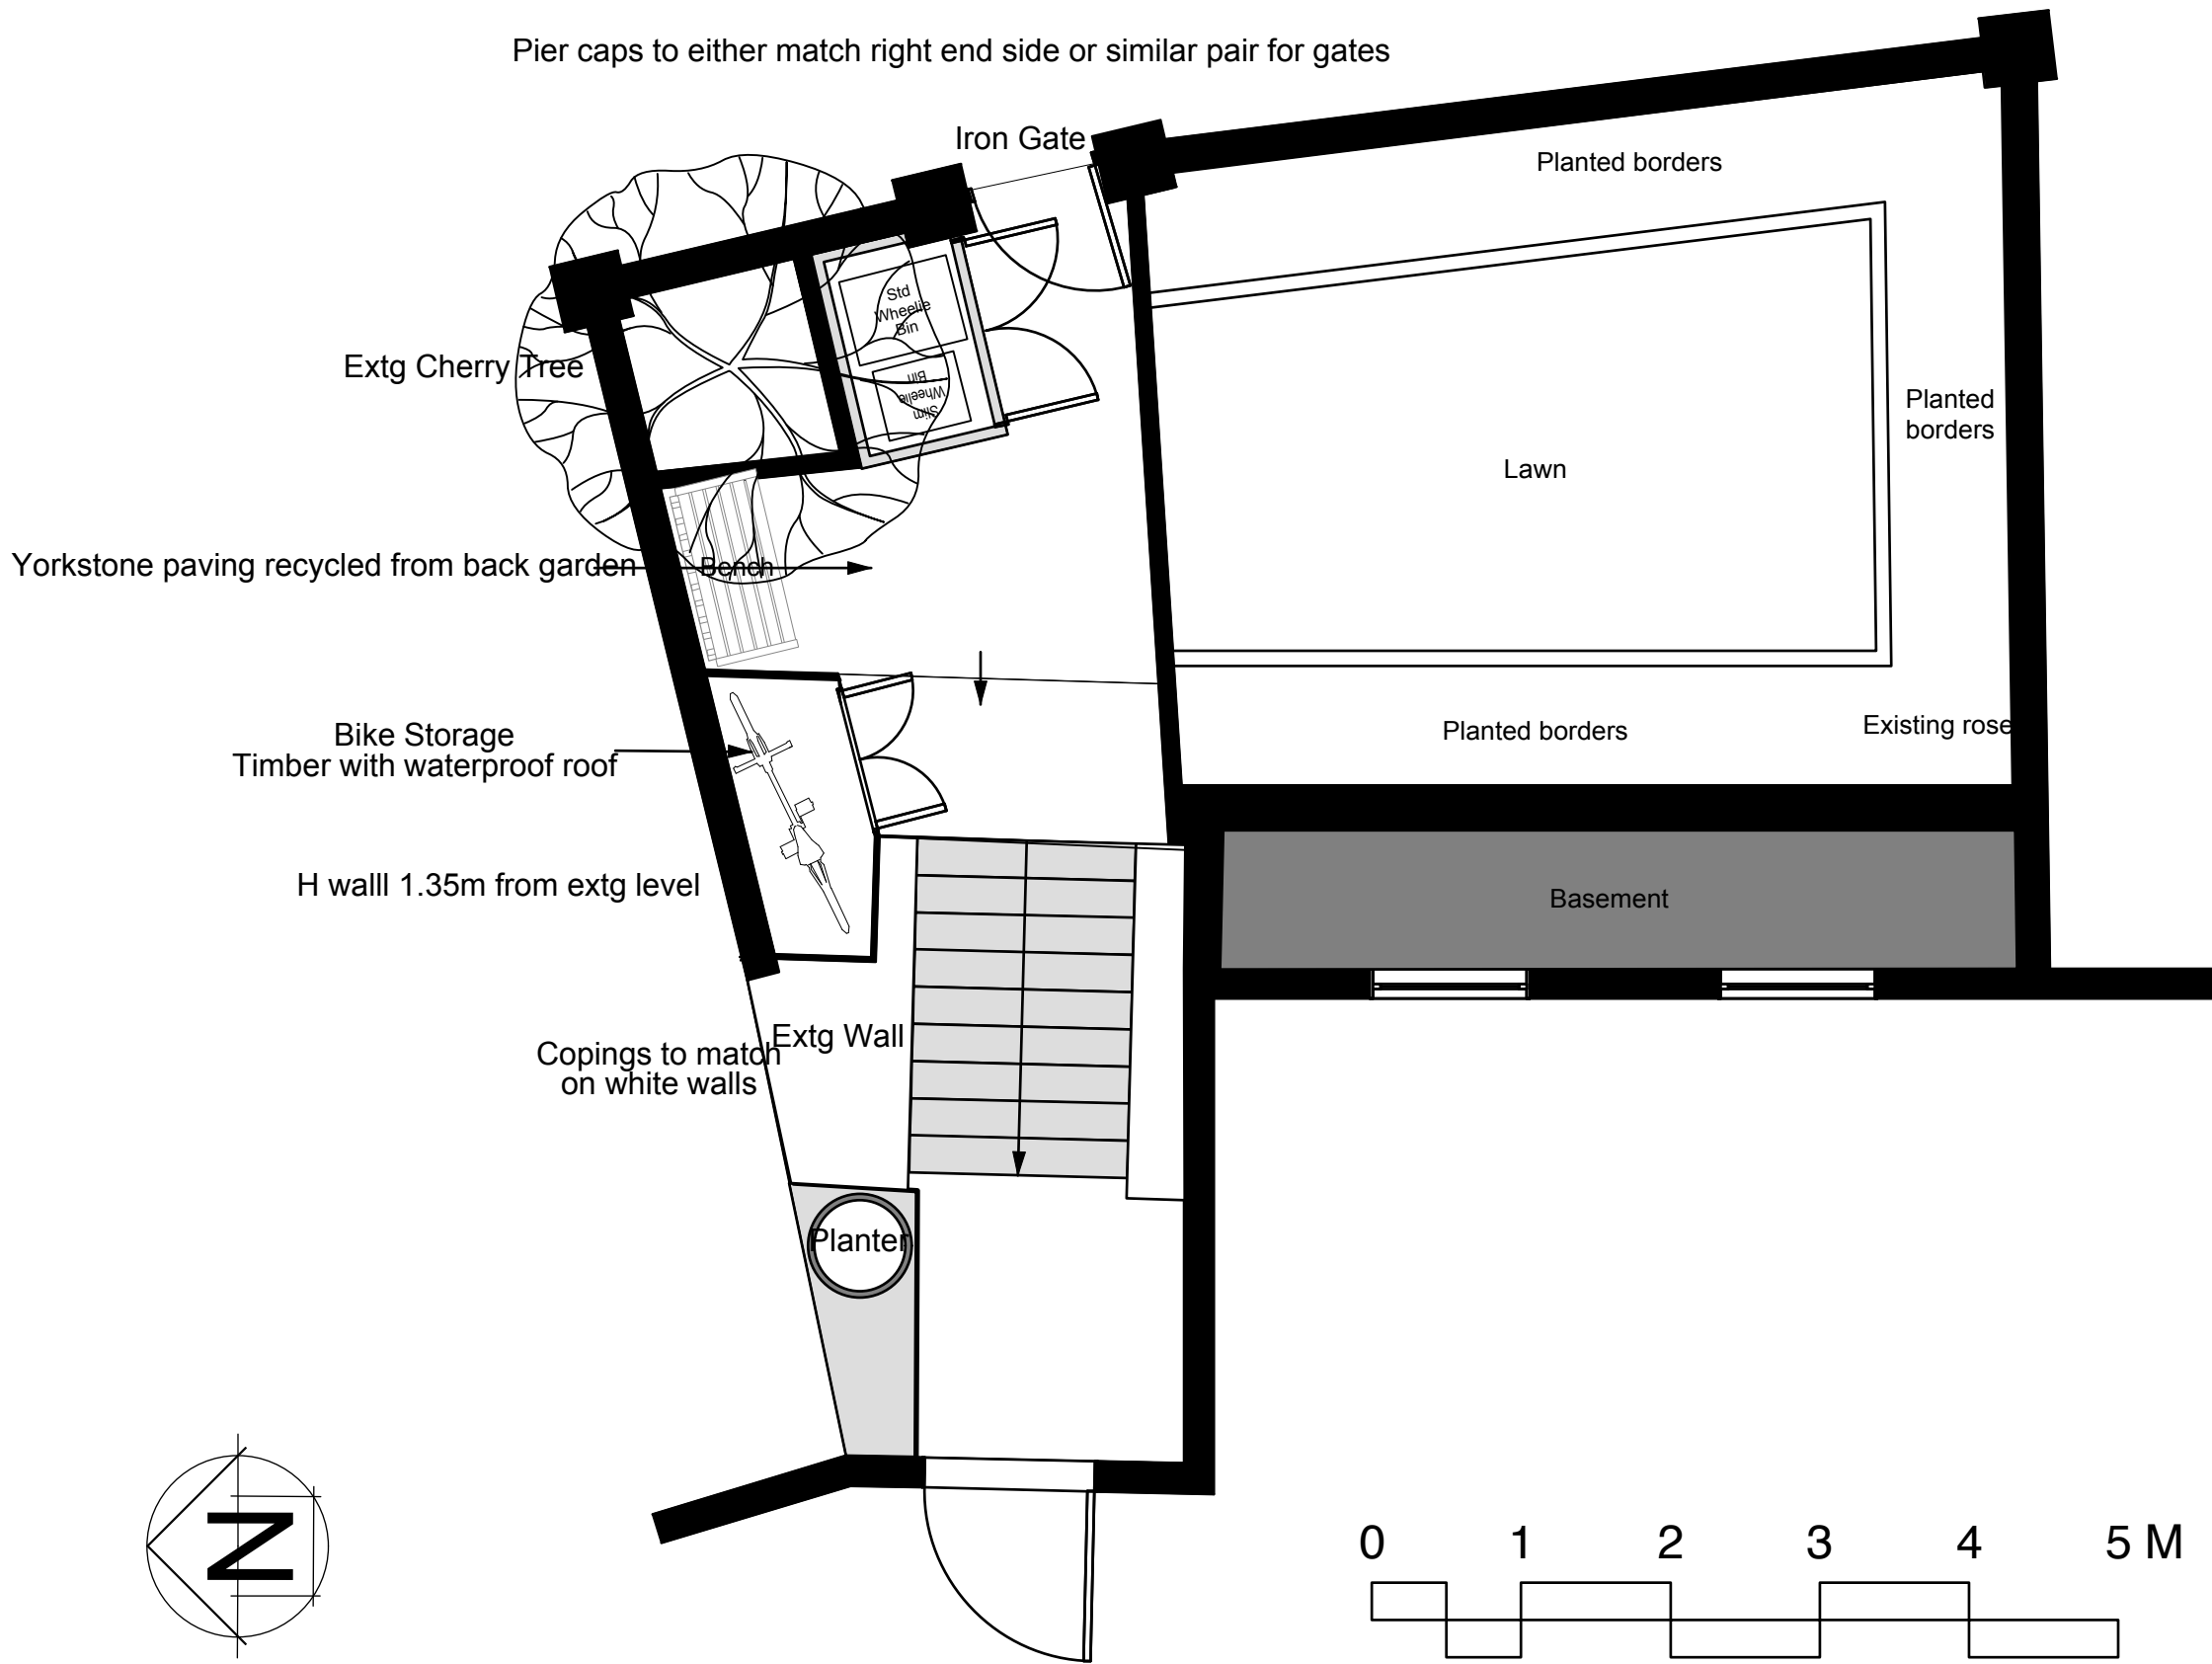
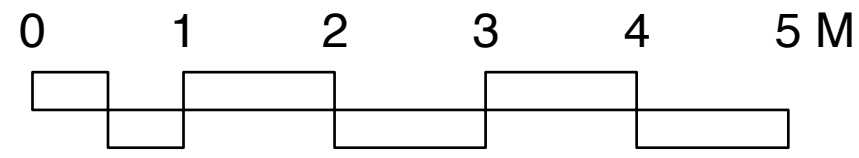


62 Gloucester Crescent

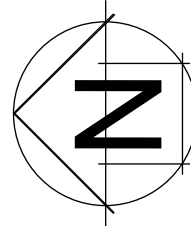

rosemary coldstream garden design 3 St. Mary's Walk St. Albans Hertfordshire AL4 9PD © 2010 Rosemary Coldstream	
Project Title	62 Gloucester Crescent
Client	Dr. H Connor & Mr R Harding
Client Address	62 Gloucester Crescent Camden London NW1 7EG
Drawing Title	Front Garden Layout Plan
Do not scale from this drawing. All measurements to be checked on site.	
Drawn By Rosemary Coldstream	Scale 1:50 @ A3
Date 11.07.13	Drawing No. 1
V. File Name 62 Gloucester Cres.	— of — 5
Rev. 6th April 2014	

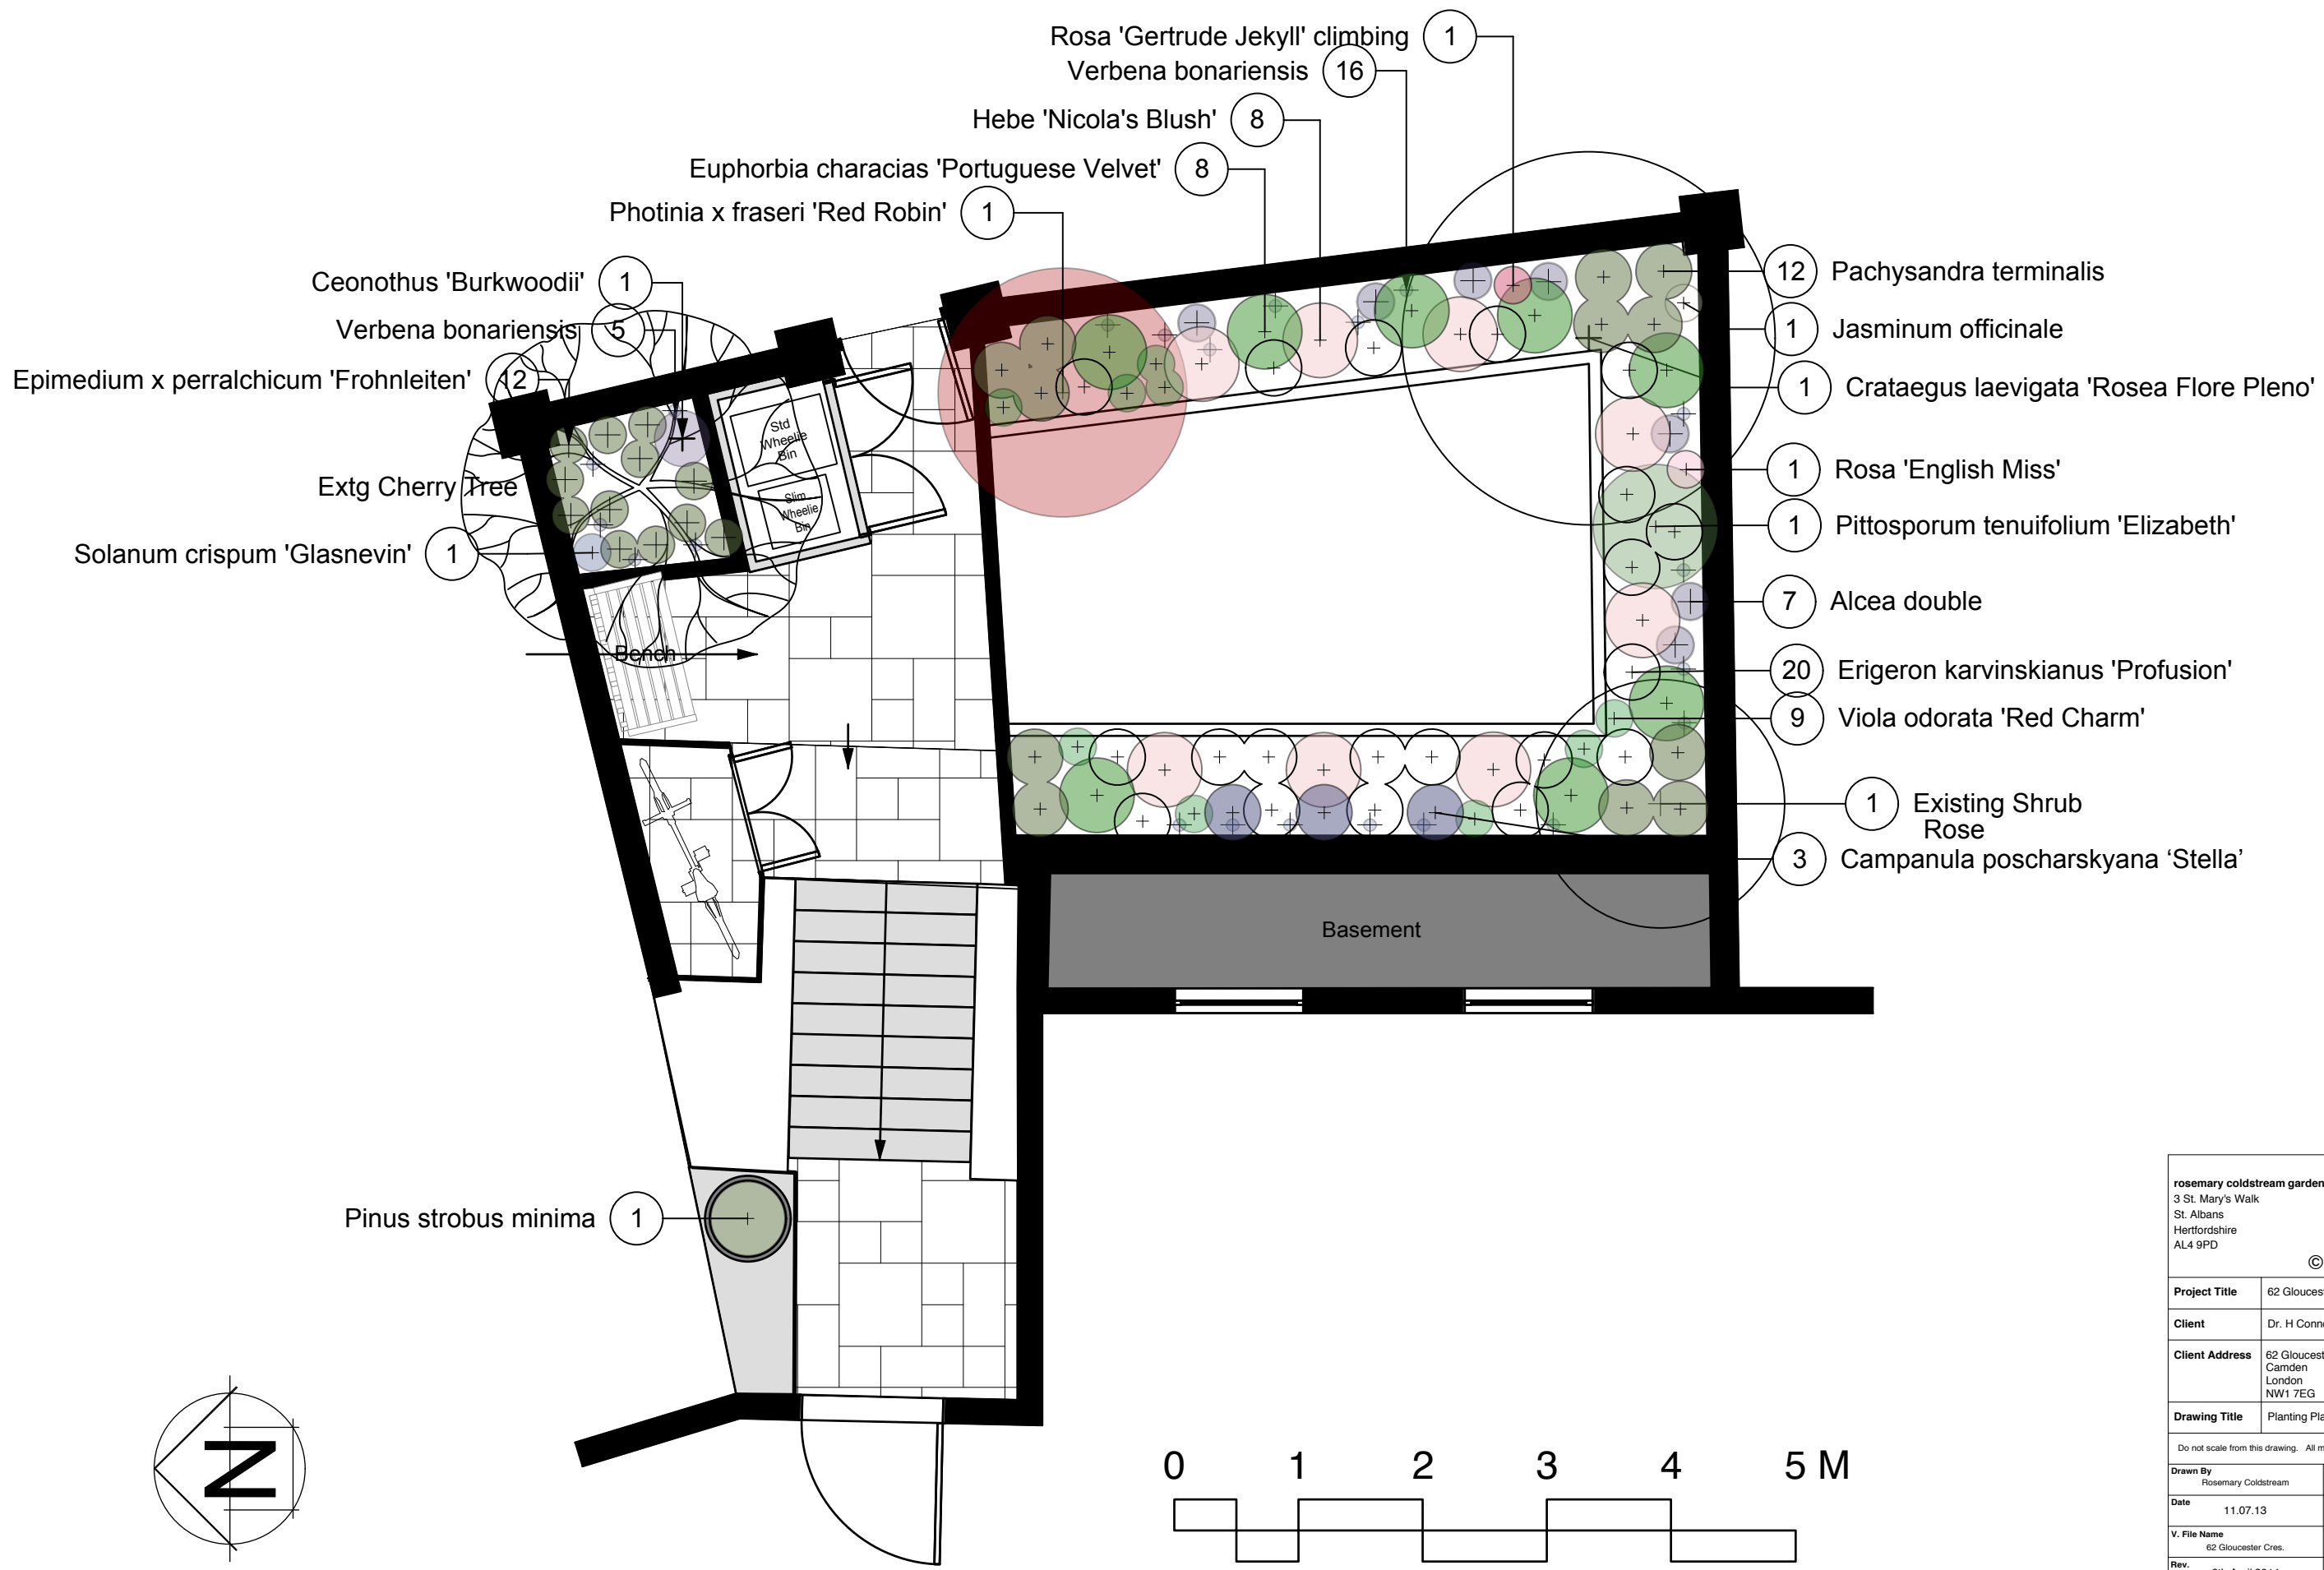

rosemary coldstream garden design 3 St. Mary's Walk St. Albans Hertfordshire AL4 9PD © 2010 Rosemary Coldstream	
Project Title	62 Gloucester Crescent
Client	Dr. H Connor & Mr R Harding
Client Address	62 Gloucester Crescent Camden London NW1 7EG
Drawing Title	Planting Plan
Do not scale from this drawing. All measurements to be checked on site.	
Drawn By Rosemary Coldstream	Scale 1:50 @A3
Date 11.07.13	Drawing No. 2
V. File Name 62 Gloucester Cres.	- of -
Rev. 6th April 2014	5