


General Notes:		Rev Notes:	Project Title:
This drawing is a copyright and is for information only, do not scale. All dimensions should be verified on site. M&E items shown on this drawing are indicative only. A structural engineer must be consulted before alterations or demolition.	PLANNING APPLICATION DRAWING		Drawing Title: Drawing No:
			Rev: S
			Date:

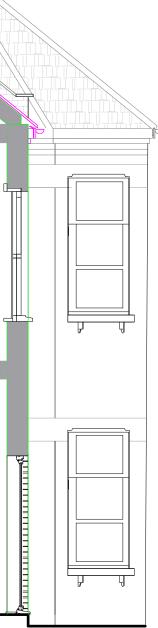

137 Fordwych Road Proposed Section AA 140601-(AL)16P Scale: 1:50@ A3 18th July 2014 TALK ARCHITECTURE 60 Wadham Rd Putney, London SW15 2LR T: 07817 655810 E: talkarchitecture@gmail.com