



do not scale : all dimensions to be checked on site
 designer to be notified of any discrepancies
 copyright kennedytwaddle architectural design

notes

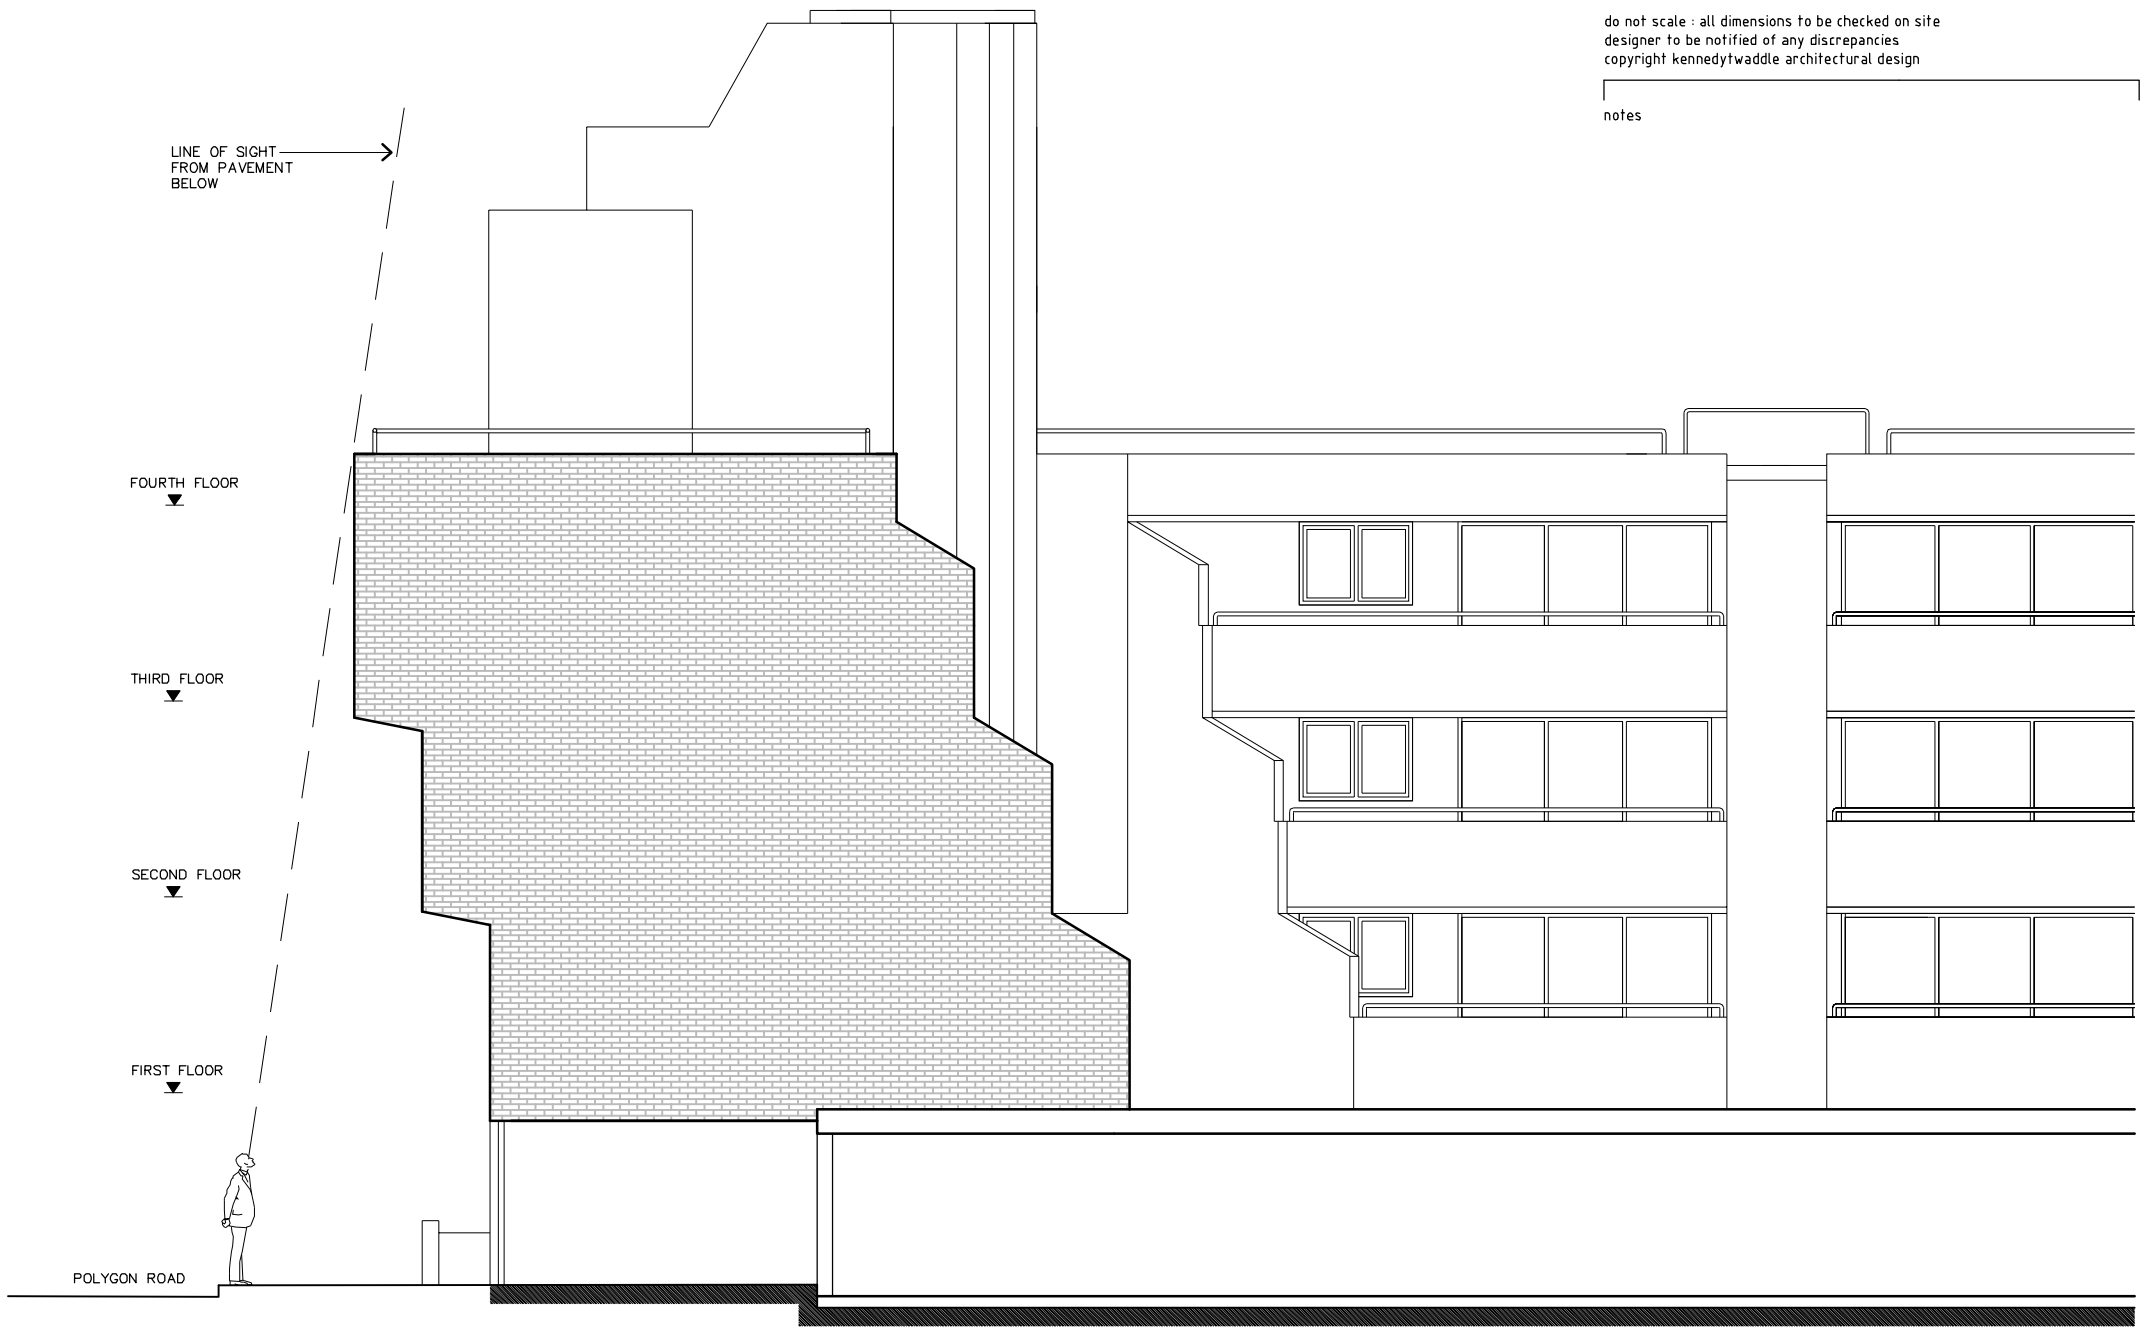

EXISTING

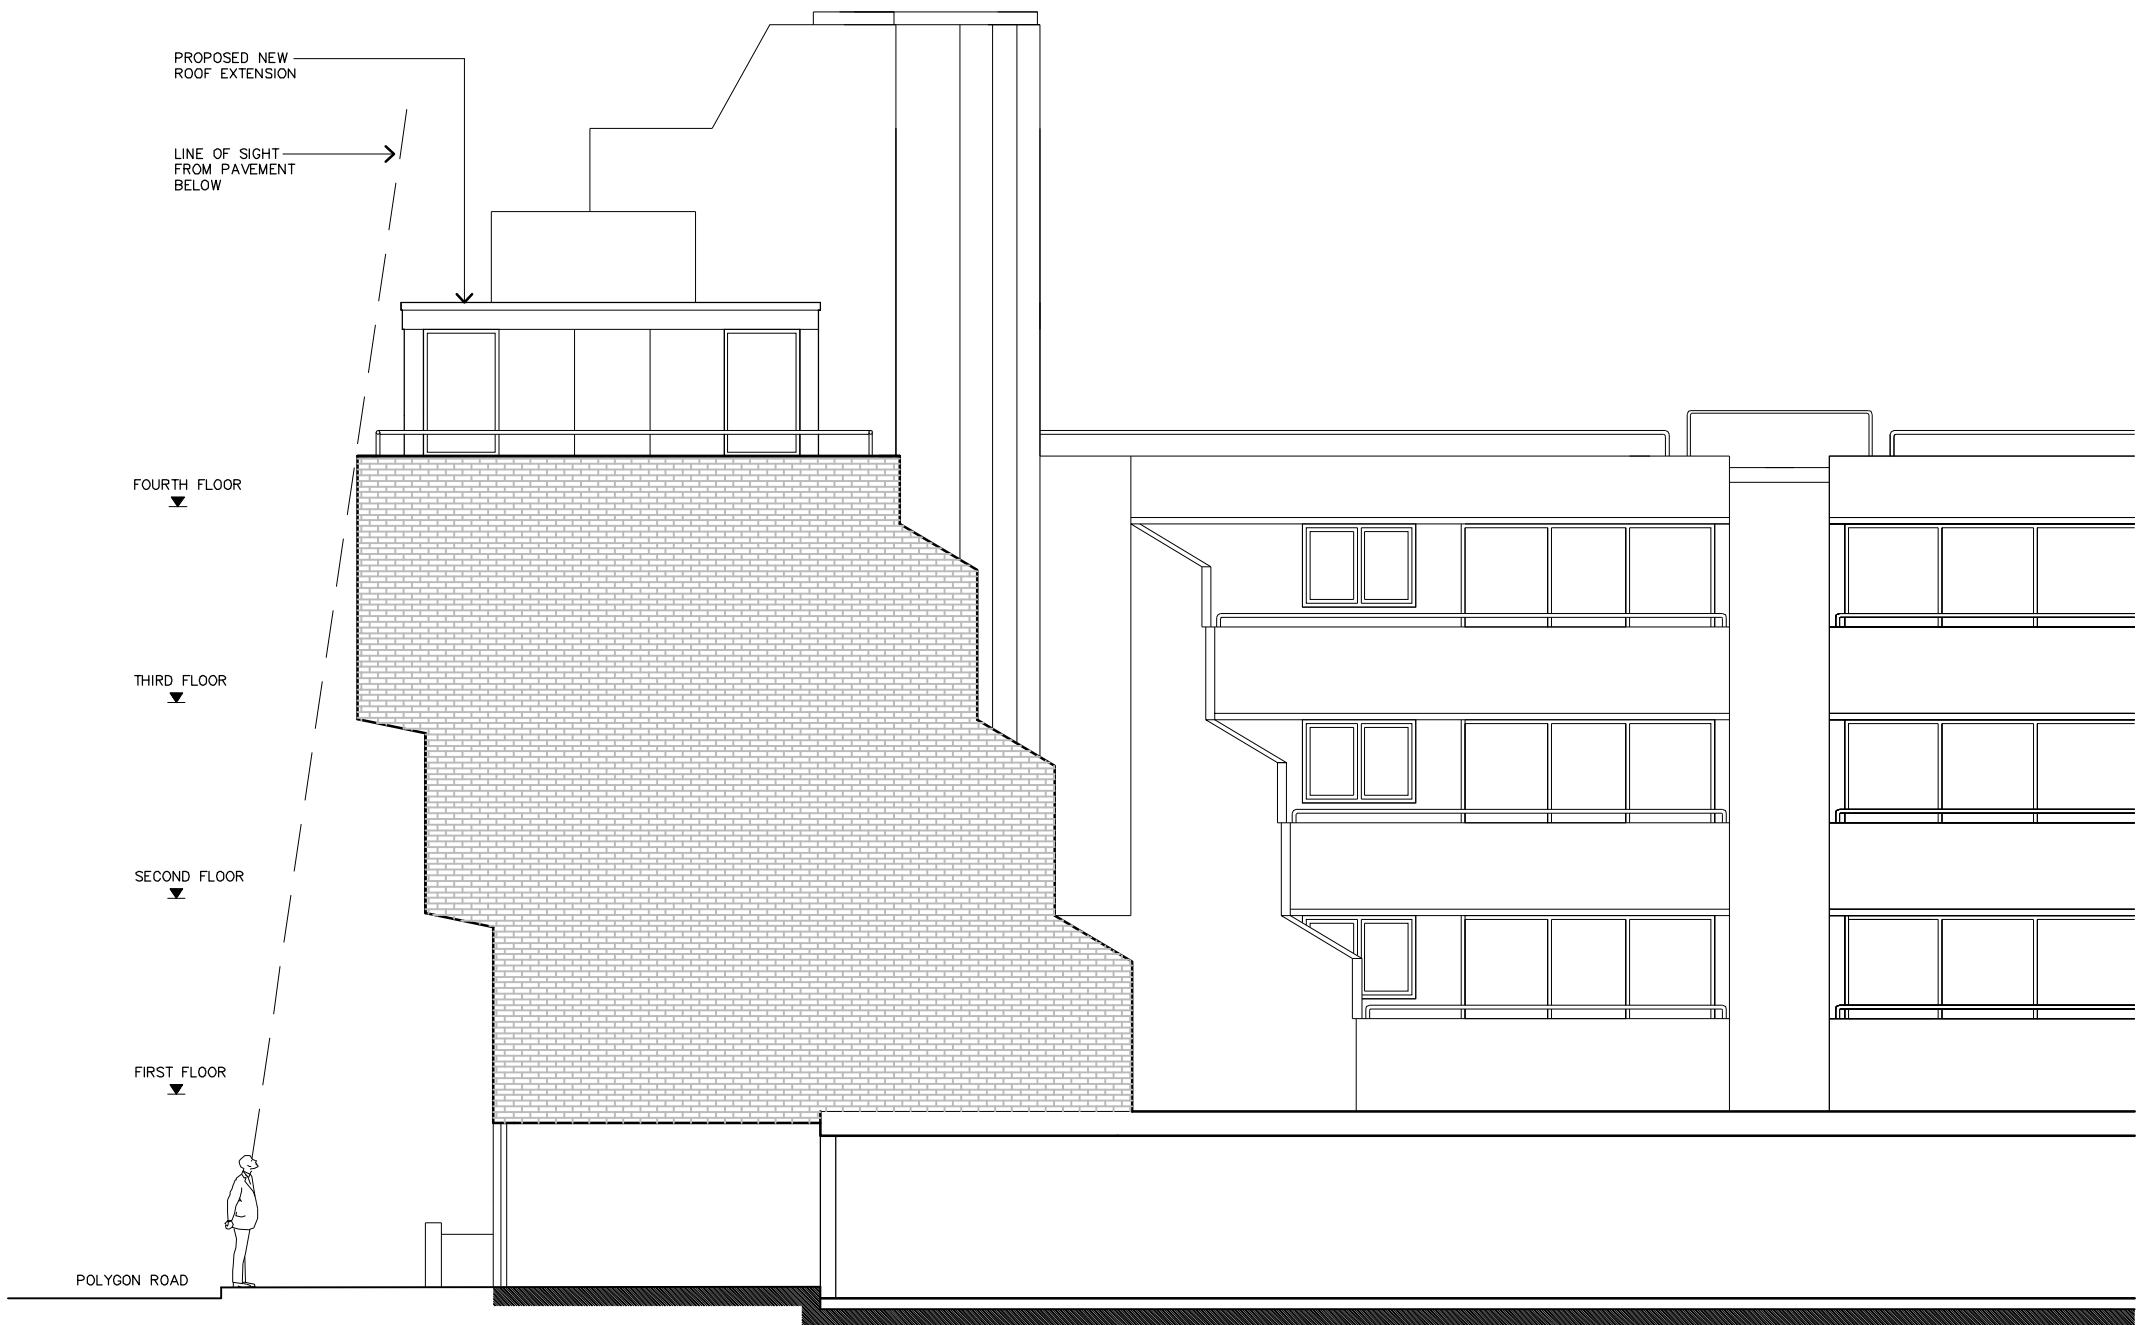


PROPOSED

Issue	Date	Description	Drawn	Checked
A	13/7/14	ISSUED FOR PLANNING PERMISSION	CT	CR

kennedytwaddle architectural design

24 Tottenham Road,
 London N1 4BZ
 TEL 020 7249 8995

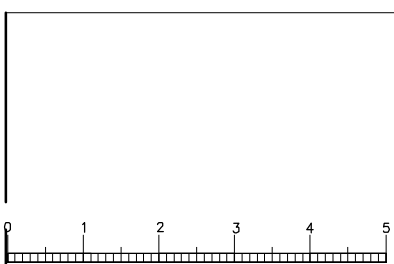

Project 87 OAKSHOTT CRT, POLYGON RD, NW1					
Client C. RICHARDSON					
Title EXISTING & PROPOSED SIDE ELEVATION					
Scale 1:100@A3	Date JUN 2014	Job Number KT/NW1/1	Type 100	Draw Number 009	Issue A