
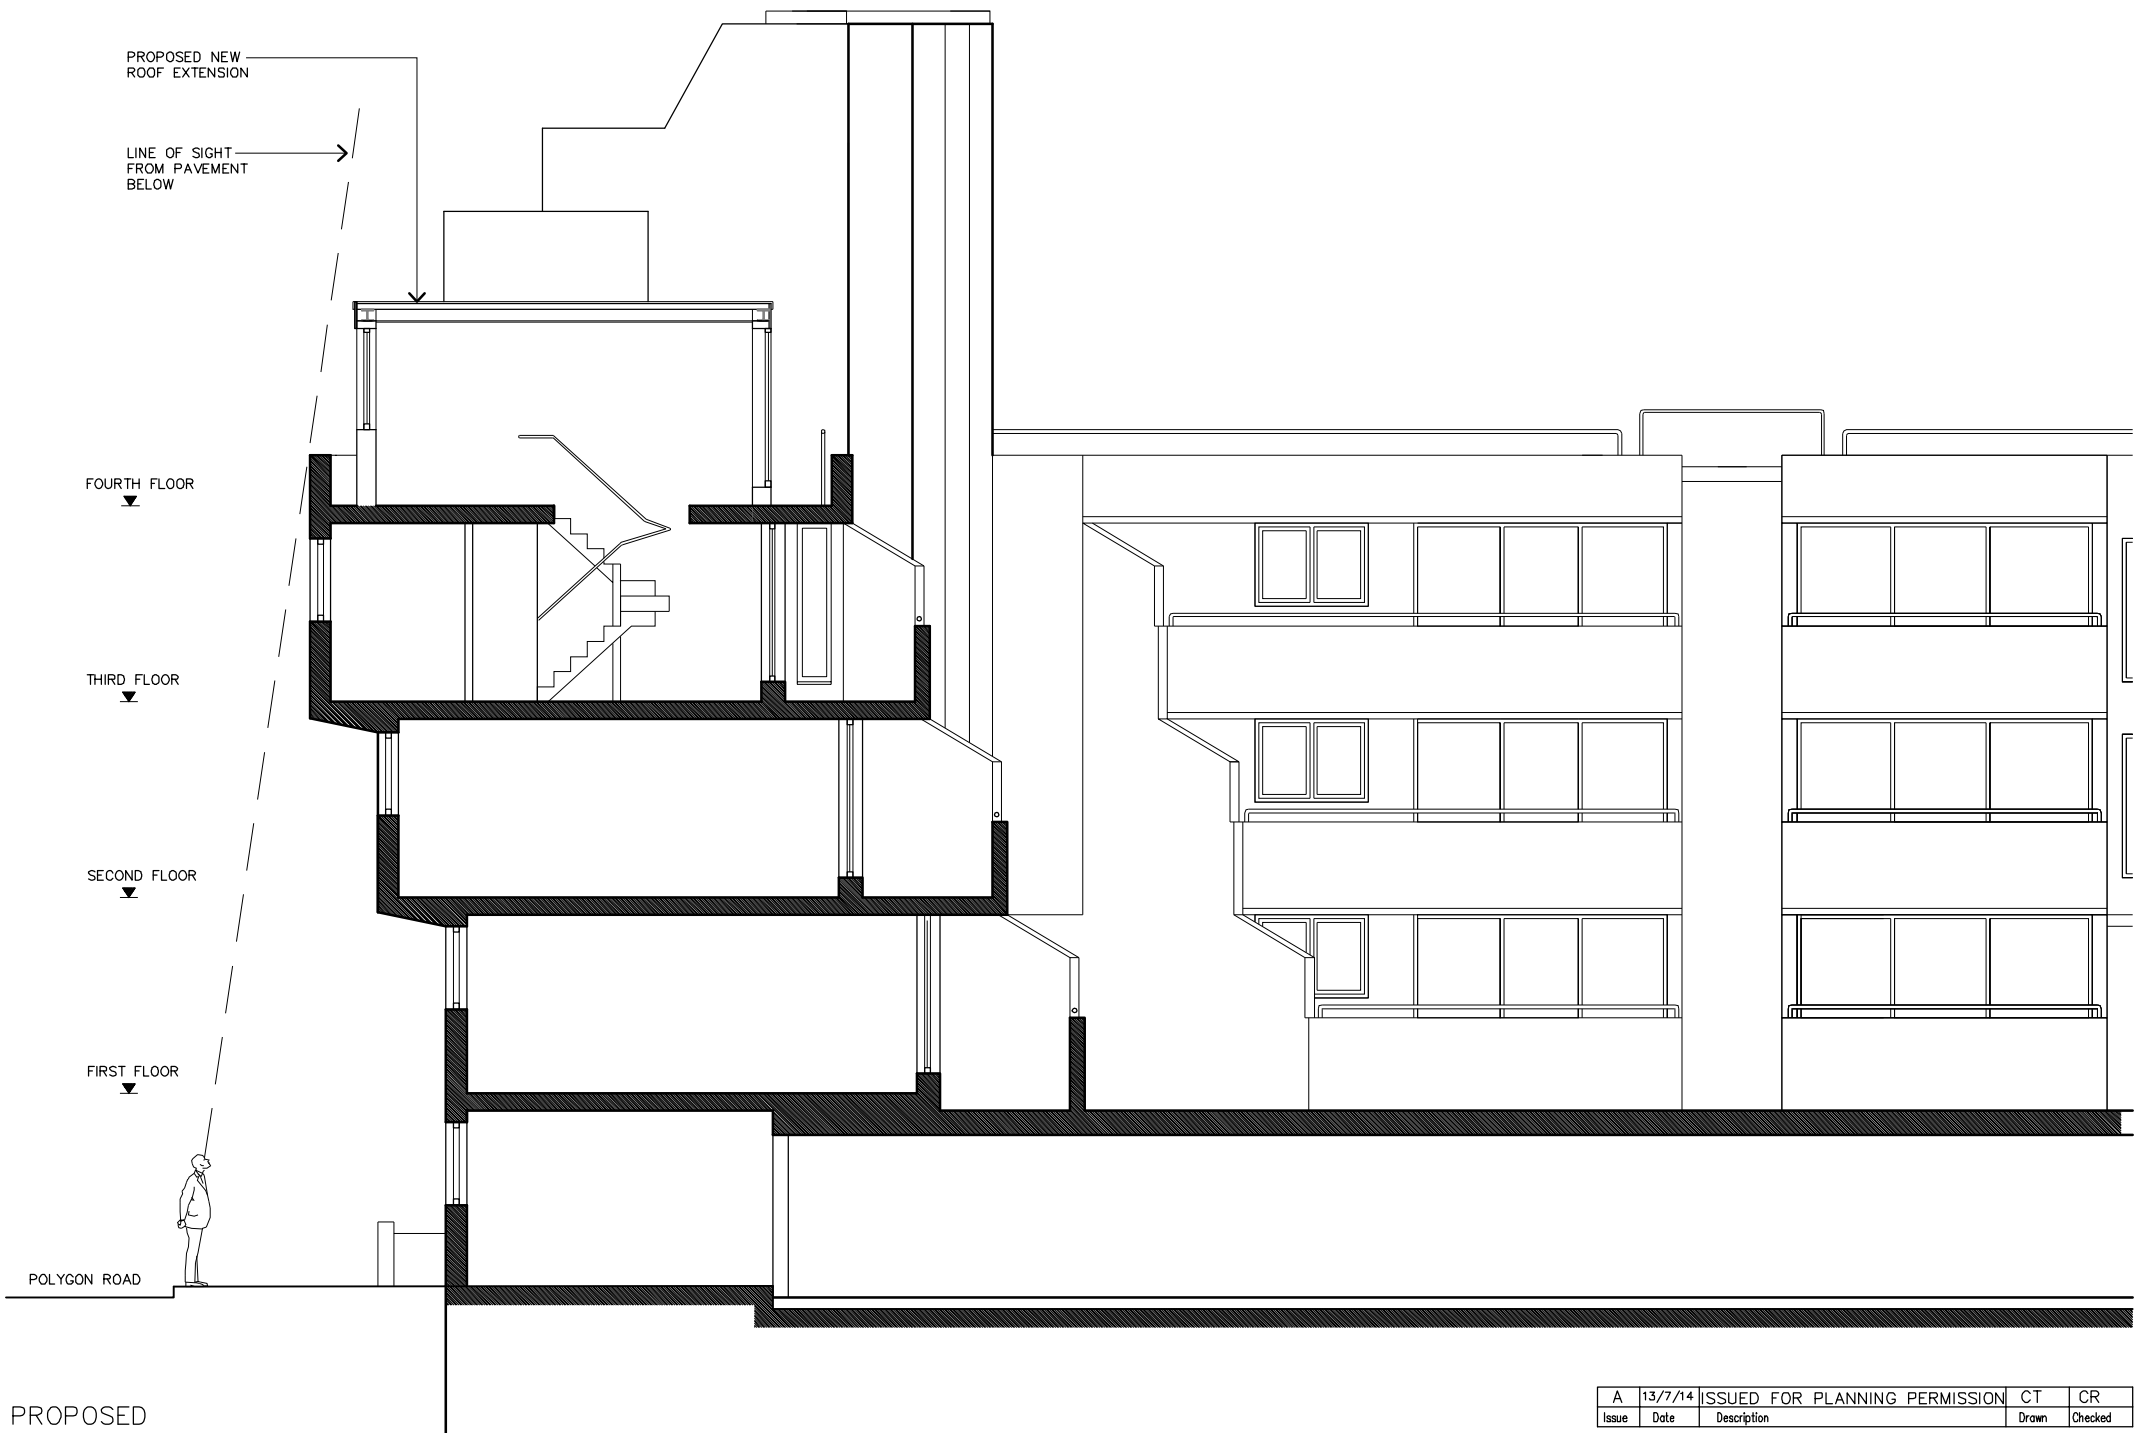


do not scale : all dimensions to be checked on site  
 designer to be notified of any discrepancies  
 copyright kennedytwaddle architectural design

notes

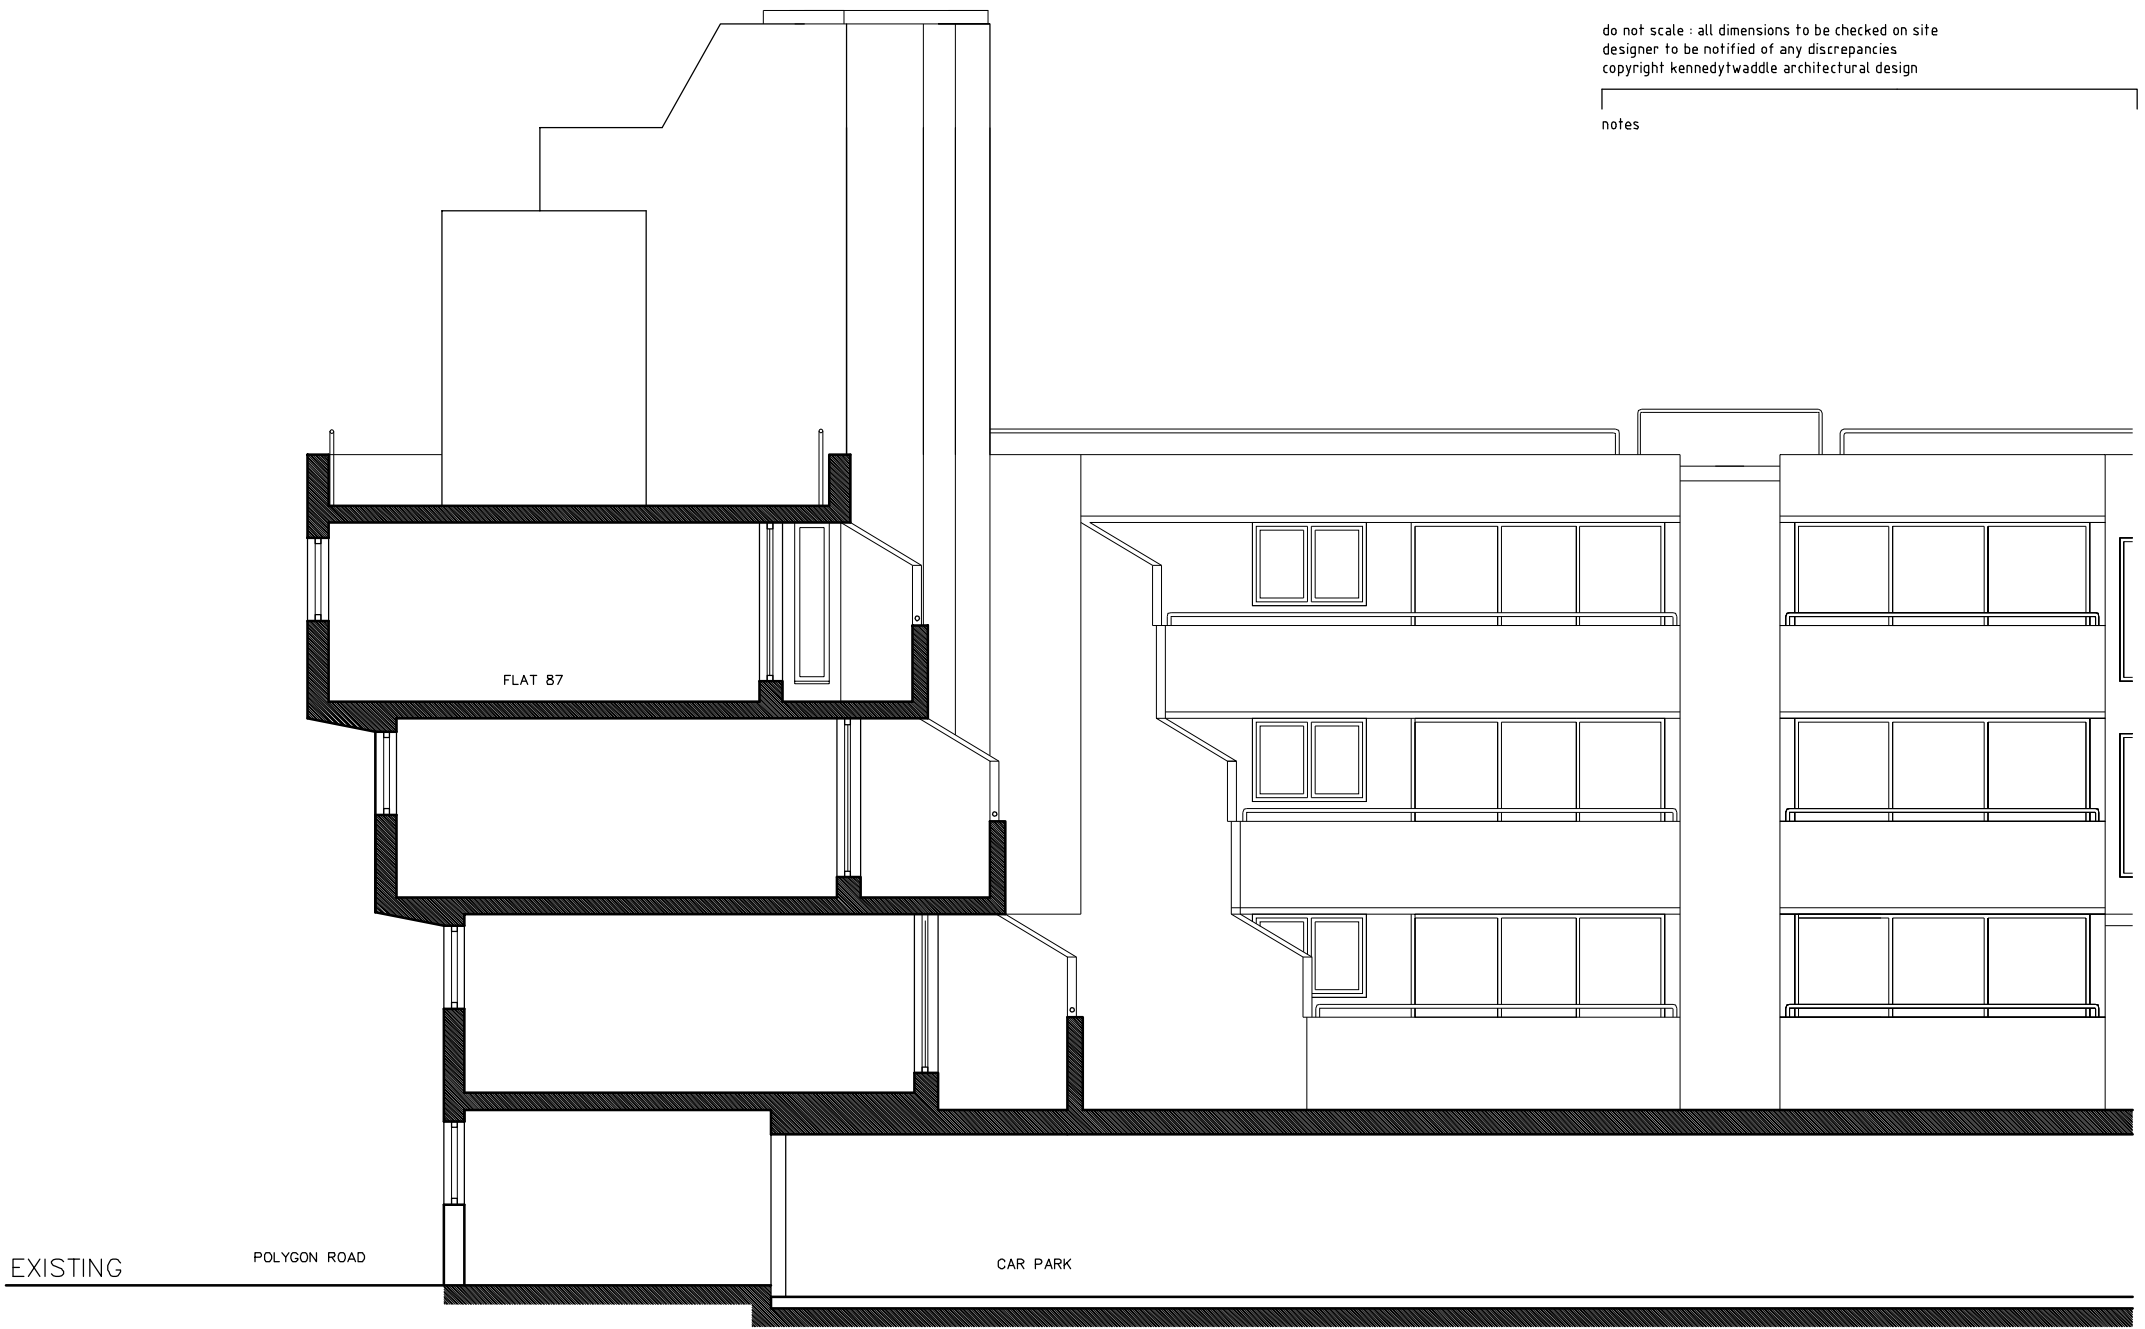

PROPOSED

A	13/7/14	ISSUED FOR PLANNING PERMISSION	CT	CR
Issue	Date	Description	Drawn	Checked

kennedytwaddle architectural design

24 Tottenham Road,  
 London N1 4BZ  
 TEL 020 7249 8995

<p>Project 87 OAKSHOTT CRT, POLYGON RD, NW1</p> <p>Client C. RICHARDSON</p> <p>Title EXISTING &amp; PROPOSED SECTION AA</p>					
Scale 1:100@A3	Date JUN 2014	Job Number KT/NW1/1	Type 100	Draw Number 010	Issue A

